

9/11/17
SCHEMATIC SET

TOWN OF HARVARD, MA

OLD TOWN LIBRARY - ACCESSIBILTY UPGRADES 7 FAIRBANK ST, HARVARD MA

OWNER:
TOWN OF HAVARD, MA
OLAC Committee
Mark Mikitarian - Chair

ARCHITECTS:
ABACUS [Architects + Planners]
119 Braintree Street, Boston MA 02134
tel 617 562 4446


CODE CONSULTANT
HASTINGS CONSULTING INC.
142 Hanlon Road, Holliston, MA 01746
tel 508 397 8417

COST ESTIMATOR
NORTH BAY CONSTRUCTION
CONSULTANTS
125 Church St, Suite 90123, Pembroke, MA 02359
tel 508 686 2781 fax 508 686 2799

[TABLE OF CONTENTS]

D101	DEMO - PLAN
D102	DEMO - ELEVATION
A101	LEVEL 1 - PLAN
A201	ELEVATIONS AND PERSPECTIVES
A301	BRIDGE DETAILS
A400	MAAB UPGRADES - BASEMENT PLAN
A401	MAAB UPGRADES - FIRST FLOOR PLAN
A402	MAAB UPGRADES - MEZZ. LEVEL
AD 101	ADD. ALT #2 - SIDE RESTORATION - DEMO
AA 101	ADD. ALT #2 - SIDE RESTORATION - PROPOSED



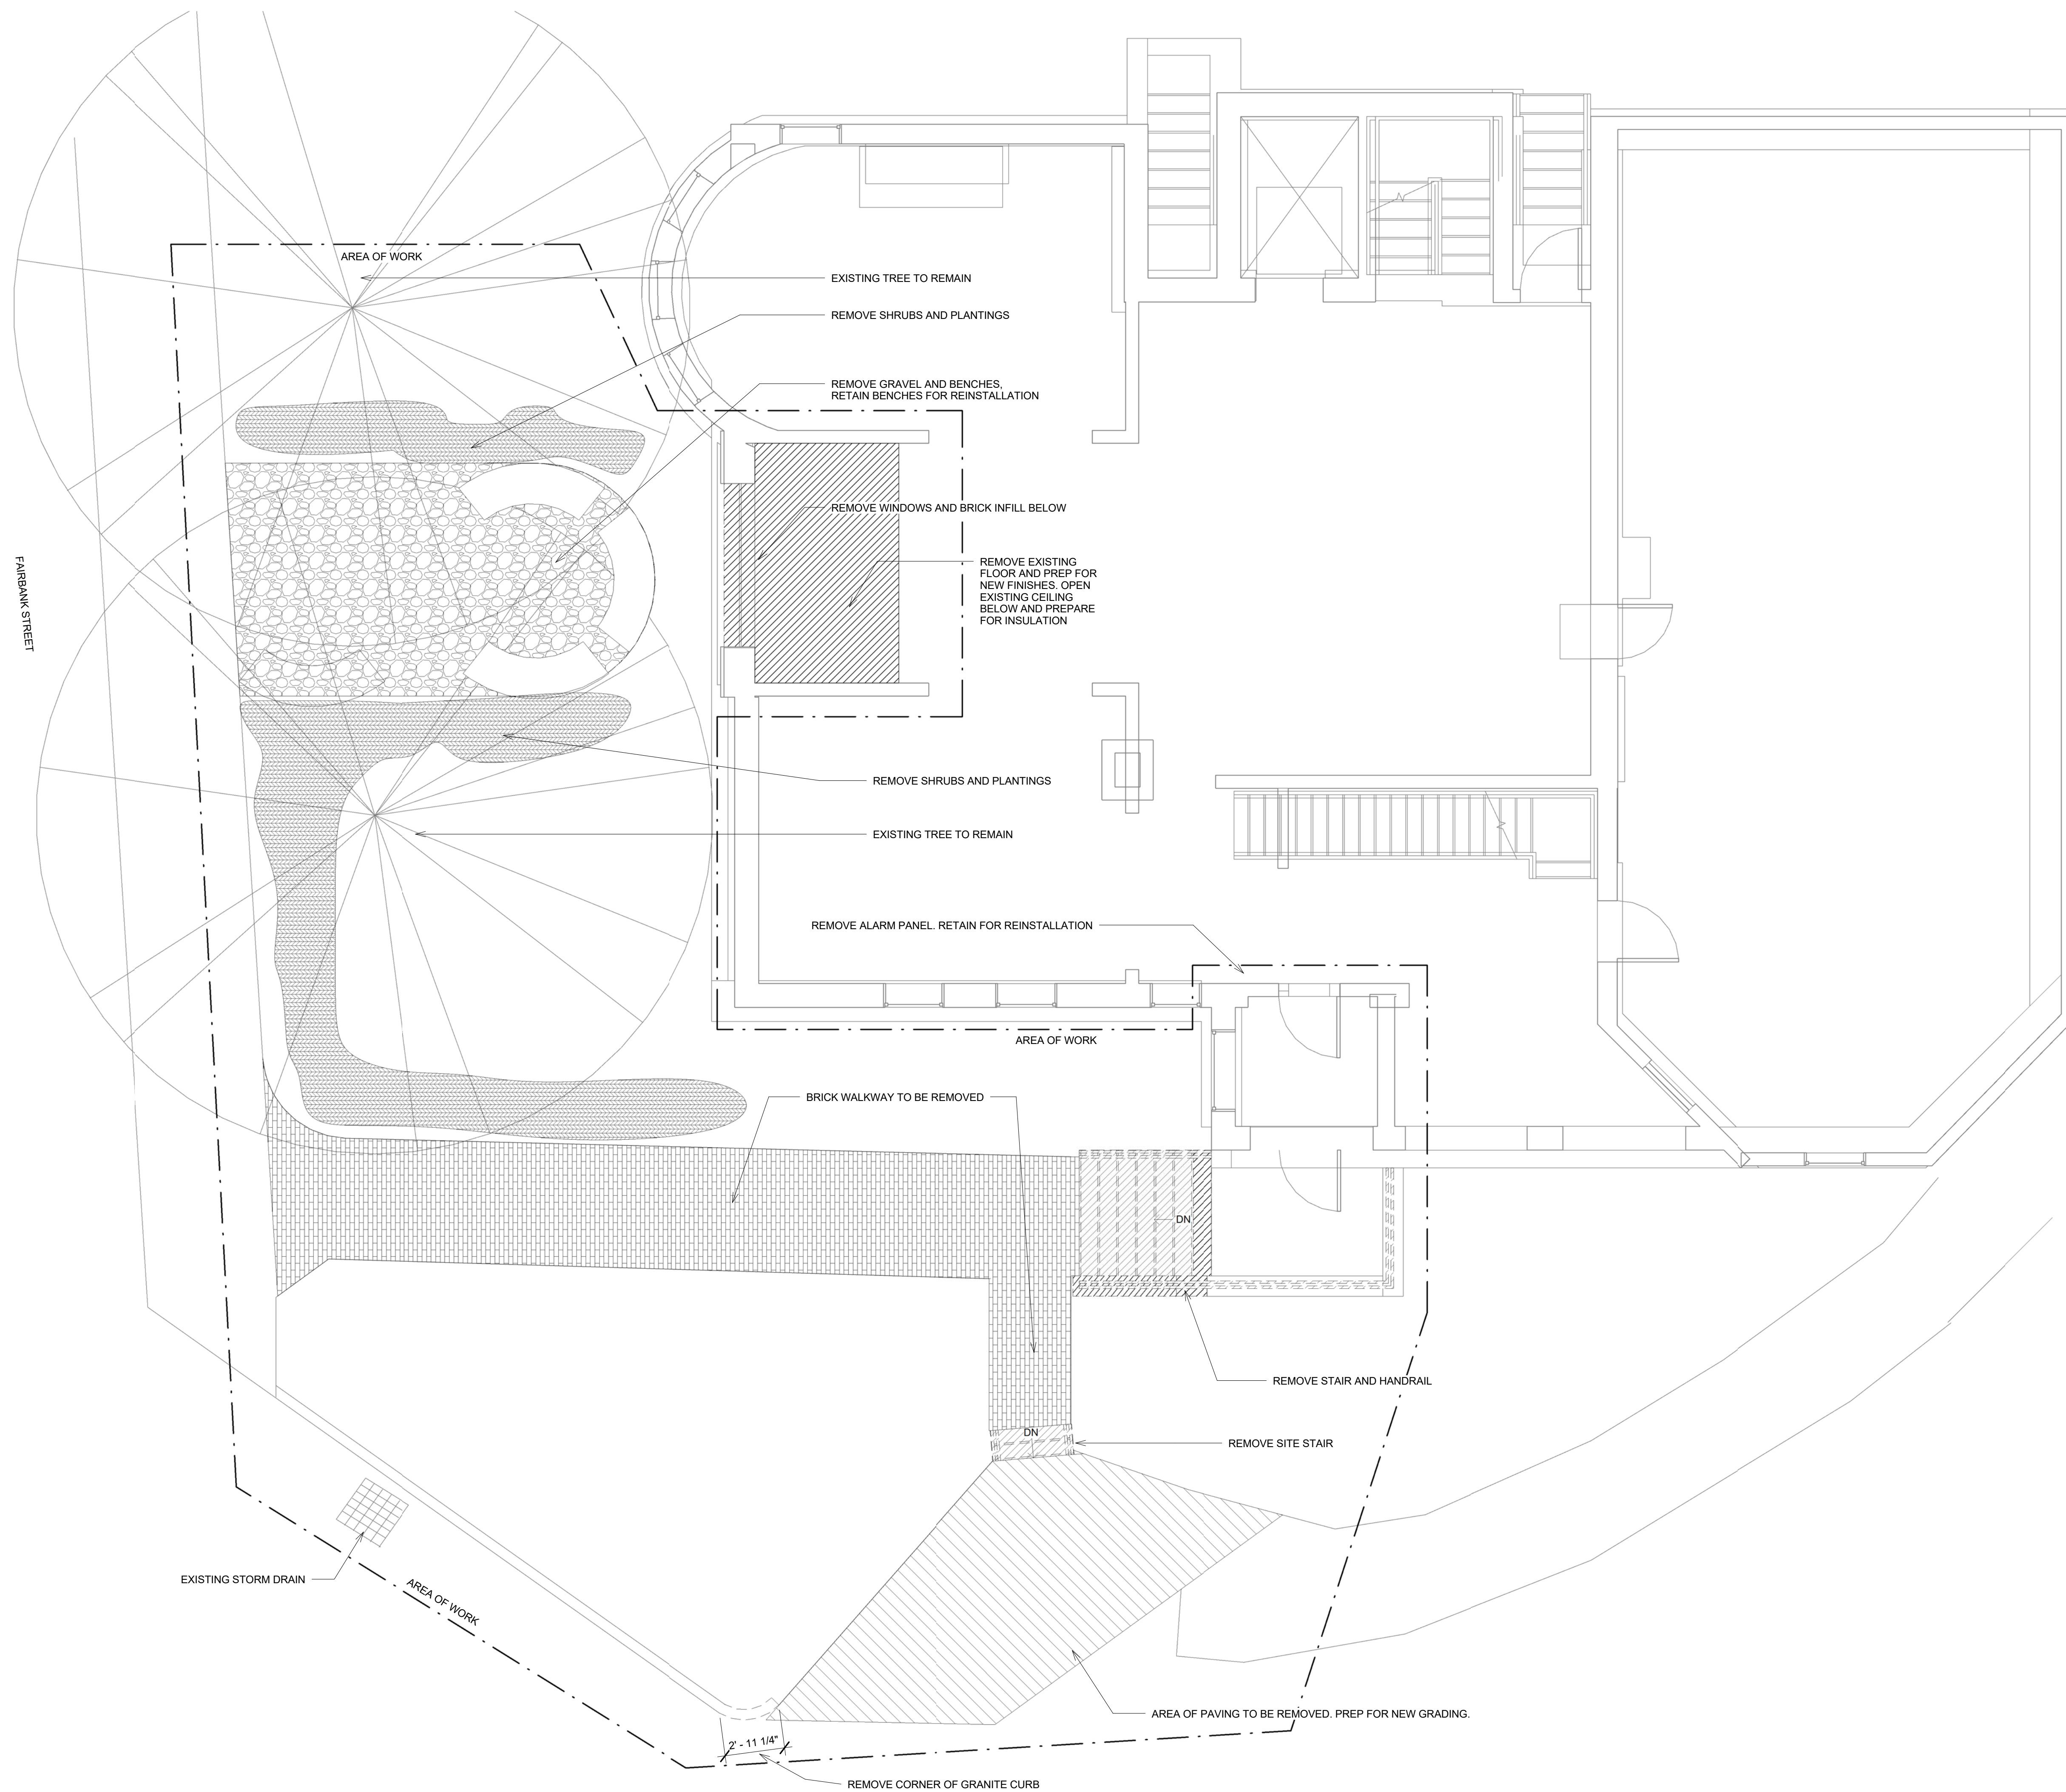


① Level 1 - DEMO PLAN
1/4" = 1'-0"



① FAIRBANK ST ELEVATION - DEMO
1/4" = 1'-0"

NO.	DESCRIPTION	DATE

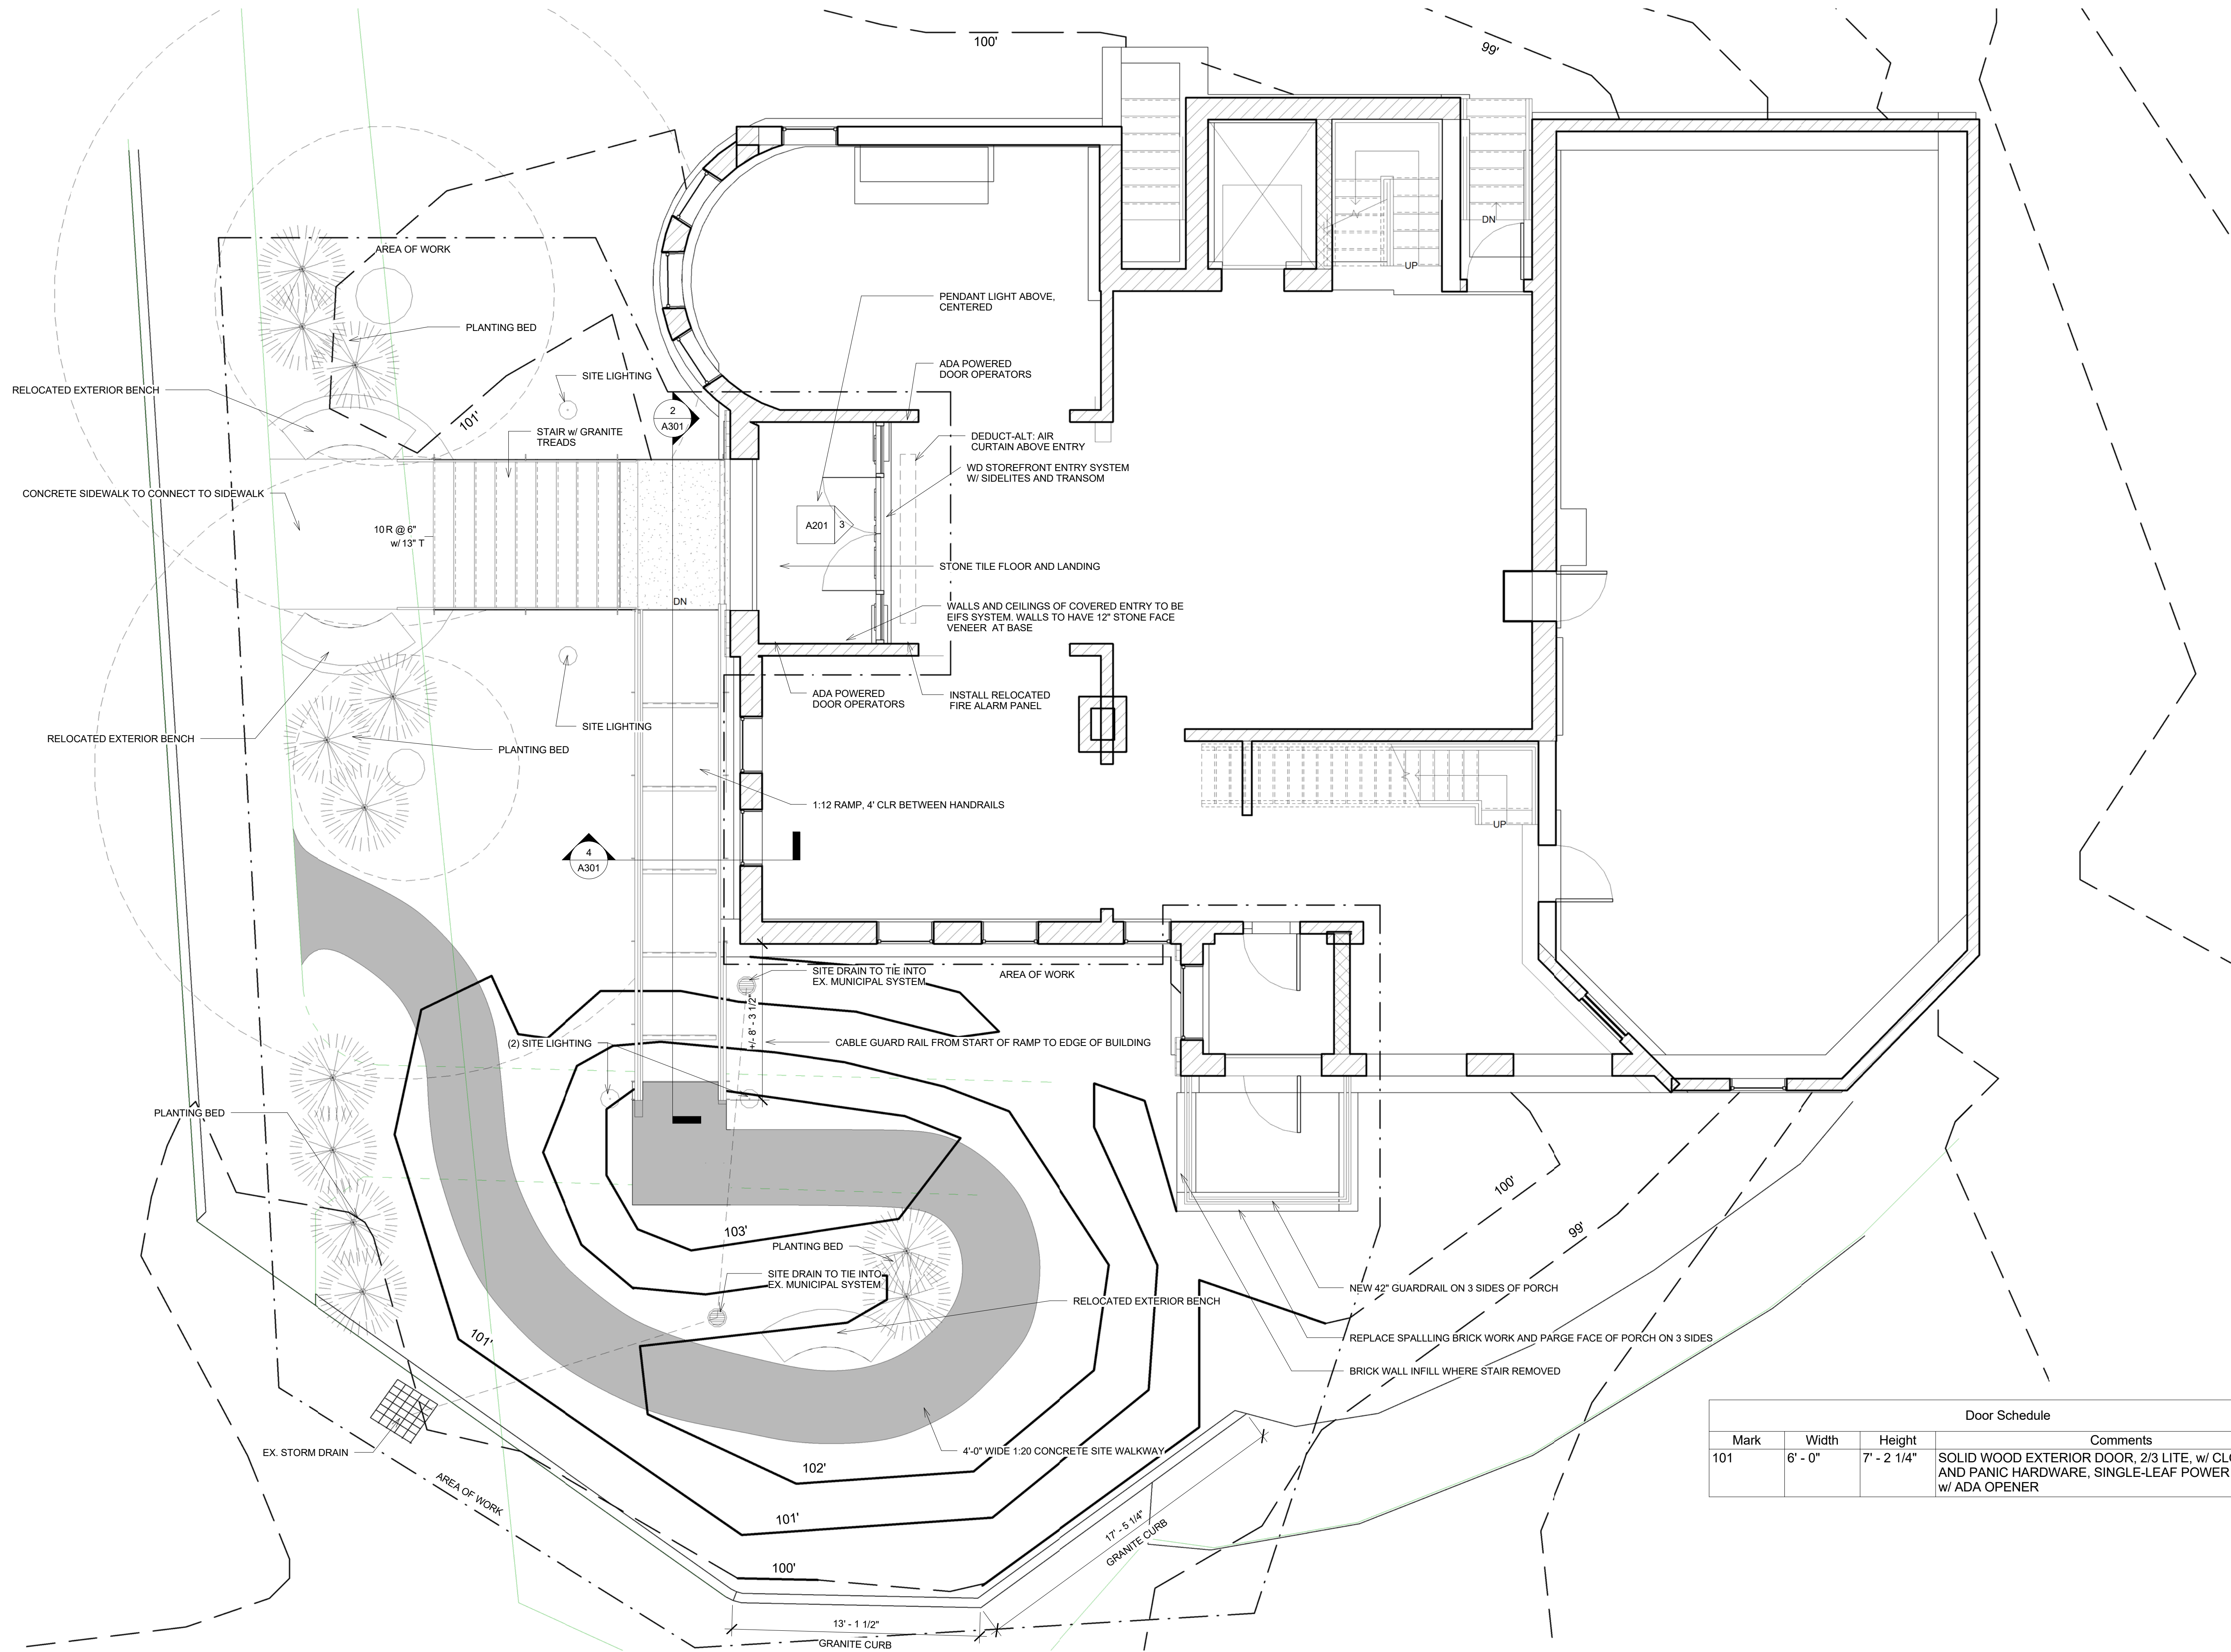

Door Schedule			
Mark	Width	Height	Comments
101	6' - 0"	7' - 2 1/4"	SOLID WOOD EXTERIOR DOOR, 2/3 LITE, w/ CLOSERS, AND PANIC HARDWARE, SINGLE-LEAF POWER OPERATED w/ ADA OPENER

1 LEVEL 1
1/4" = 1'-0"


NO.	DESCRIPTION	DATE



4 BRIDGE VIEW




2 VIEW FROM CORNER OF FAIRBANKS AND OLD LITTLETON

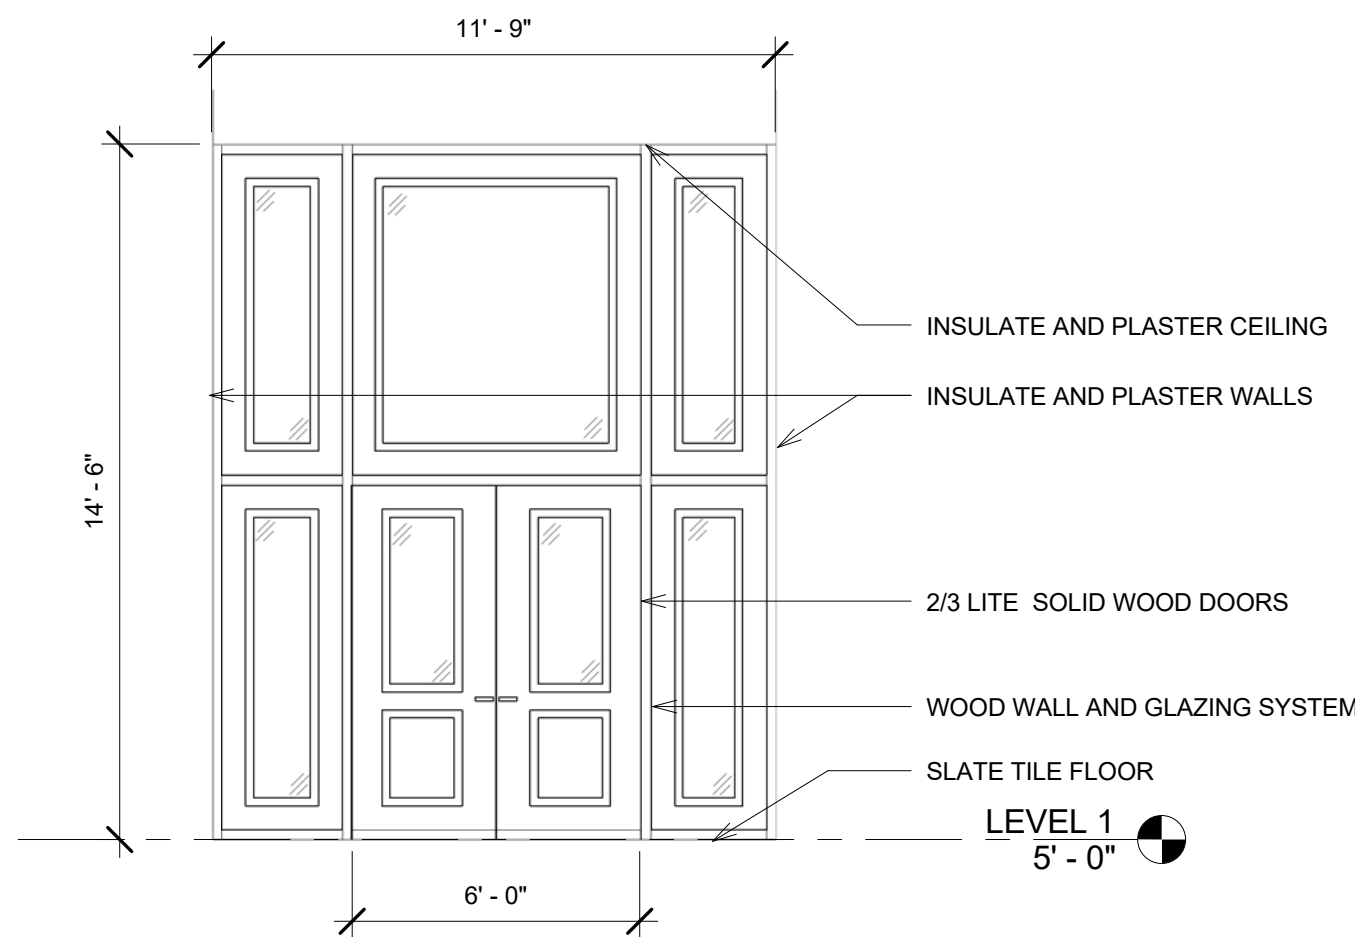


3 STOREFRONT EXTERIOR ELEVATION
1/4" = 1'-0"




1 FAIRBANK ST ELEVATION
1/4" = 1'-0"

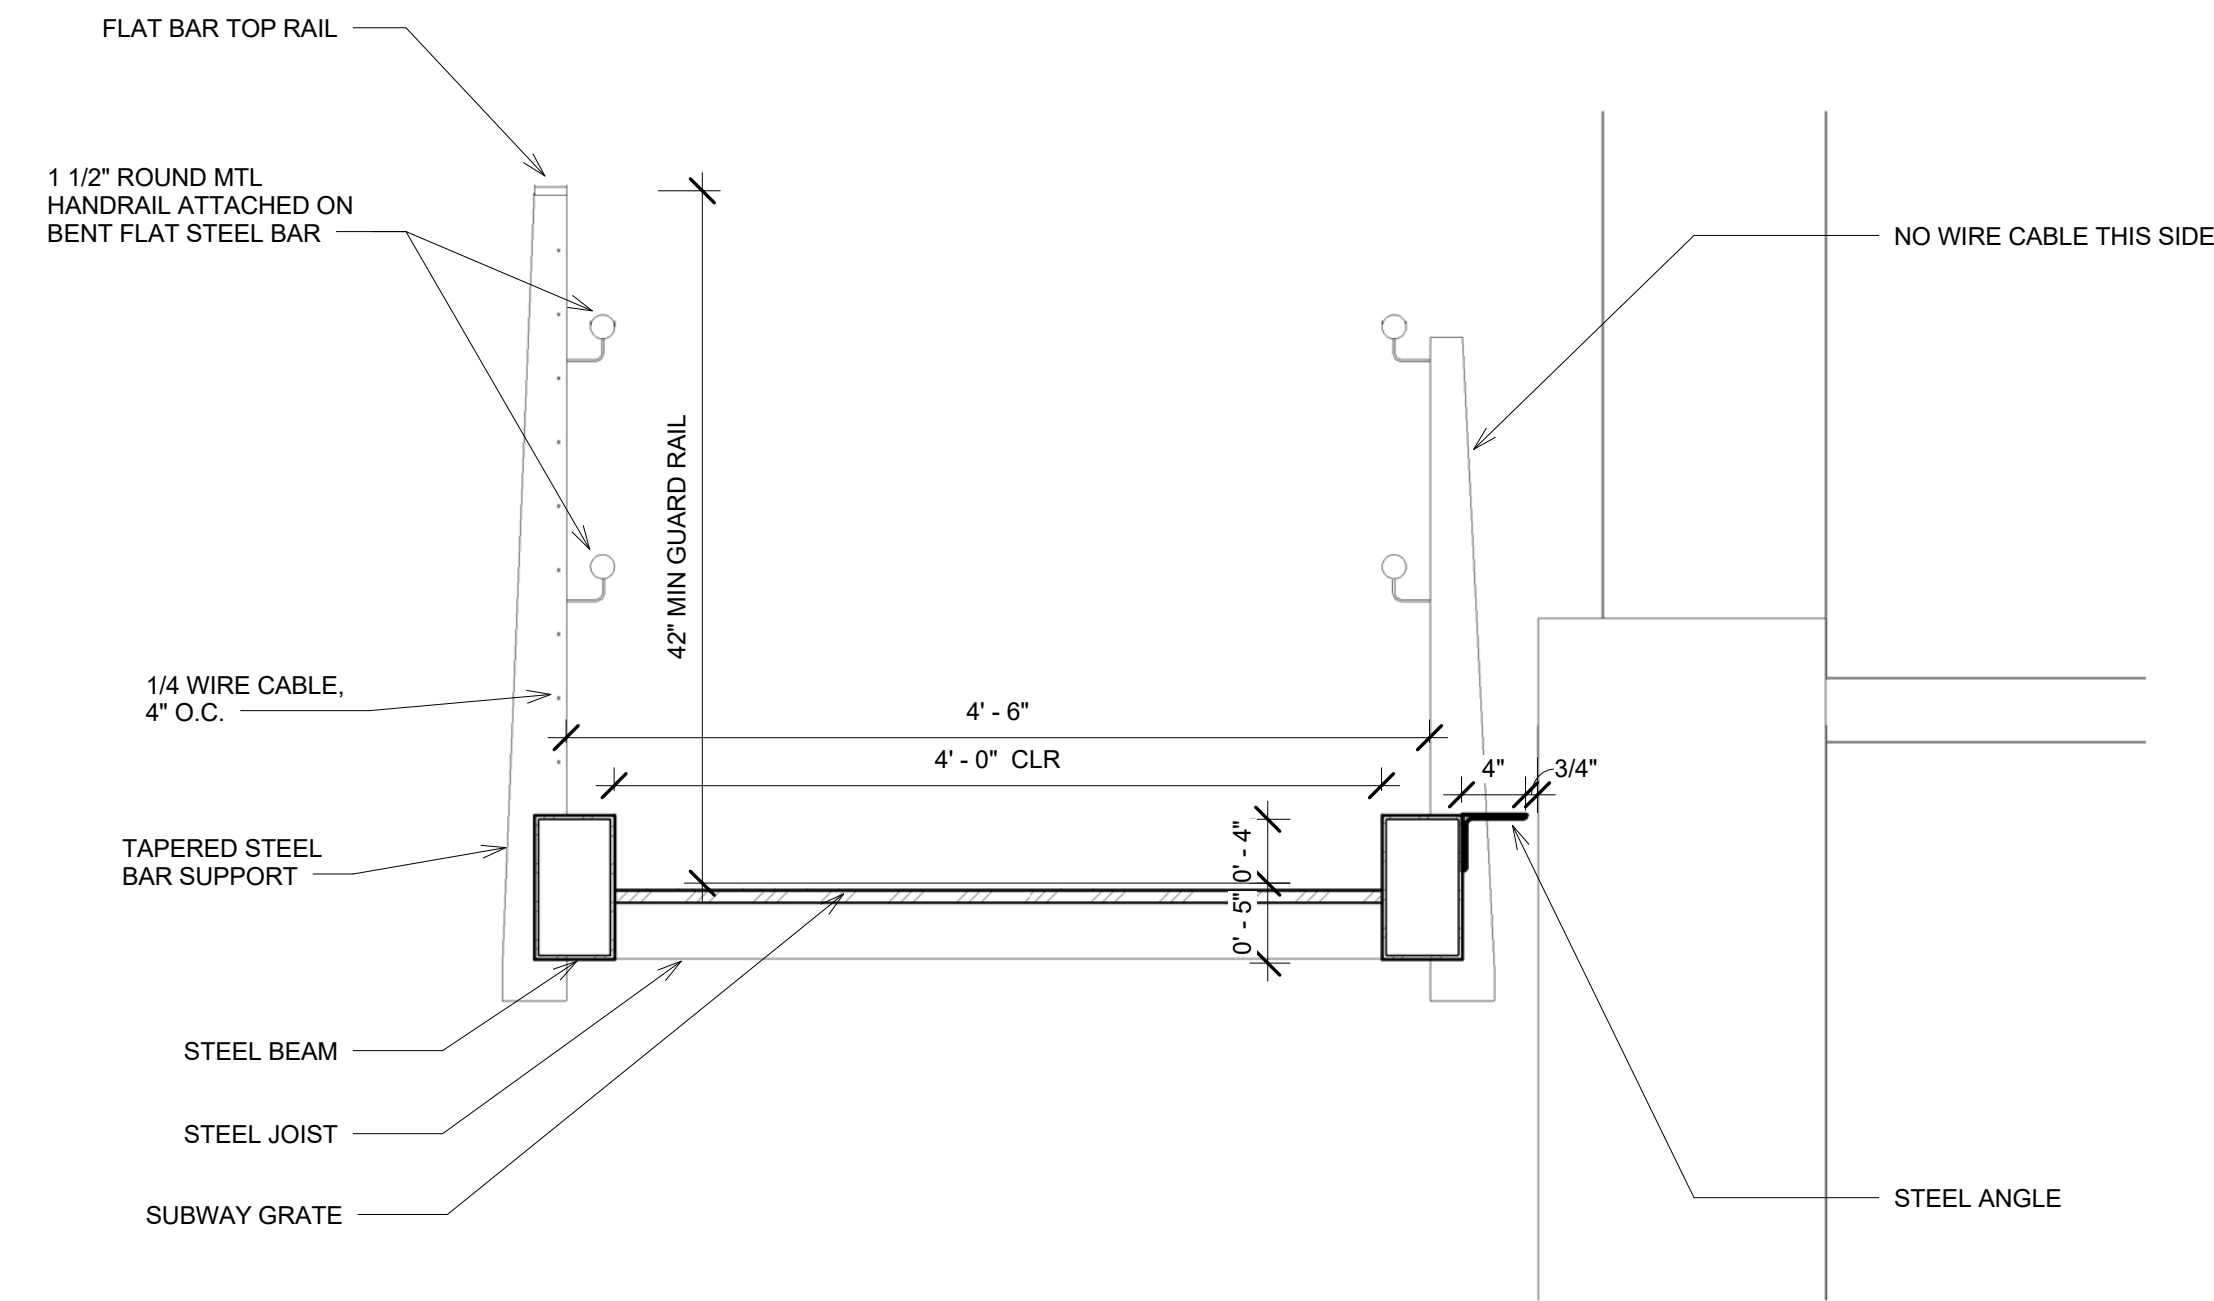


④ BRIDGE DETAIL
1" = 1'-0"

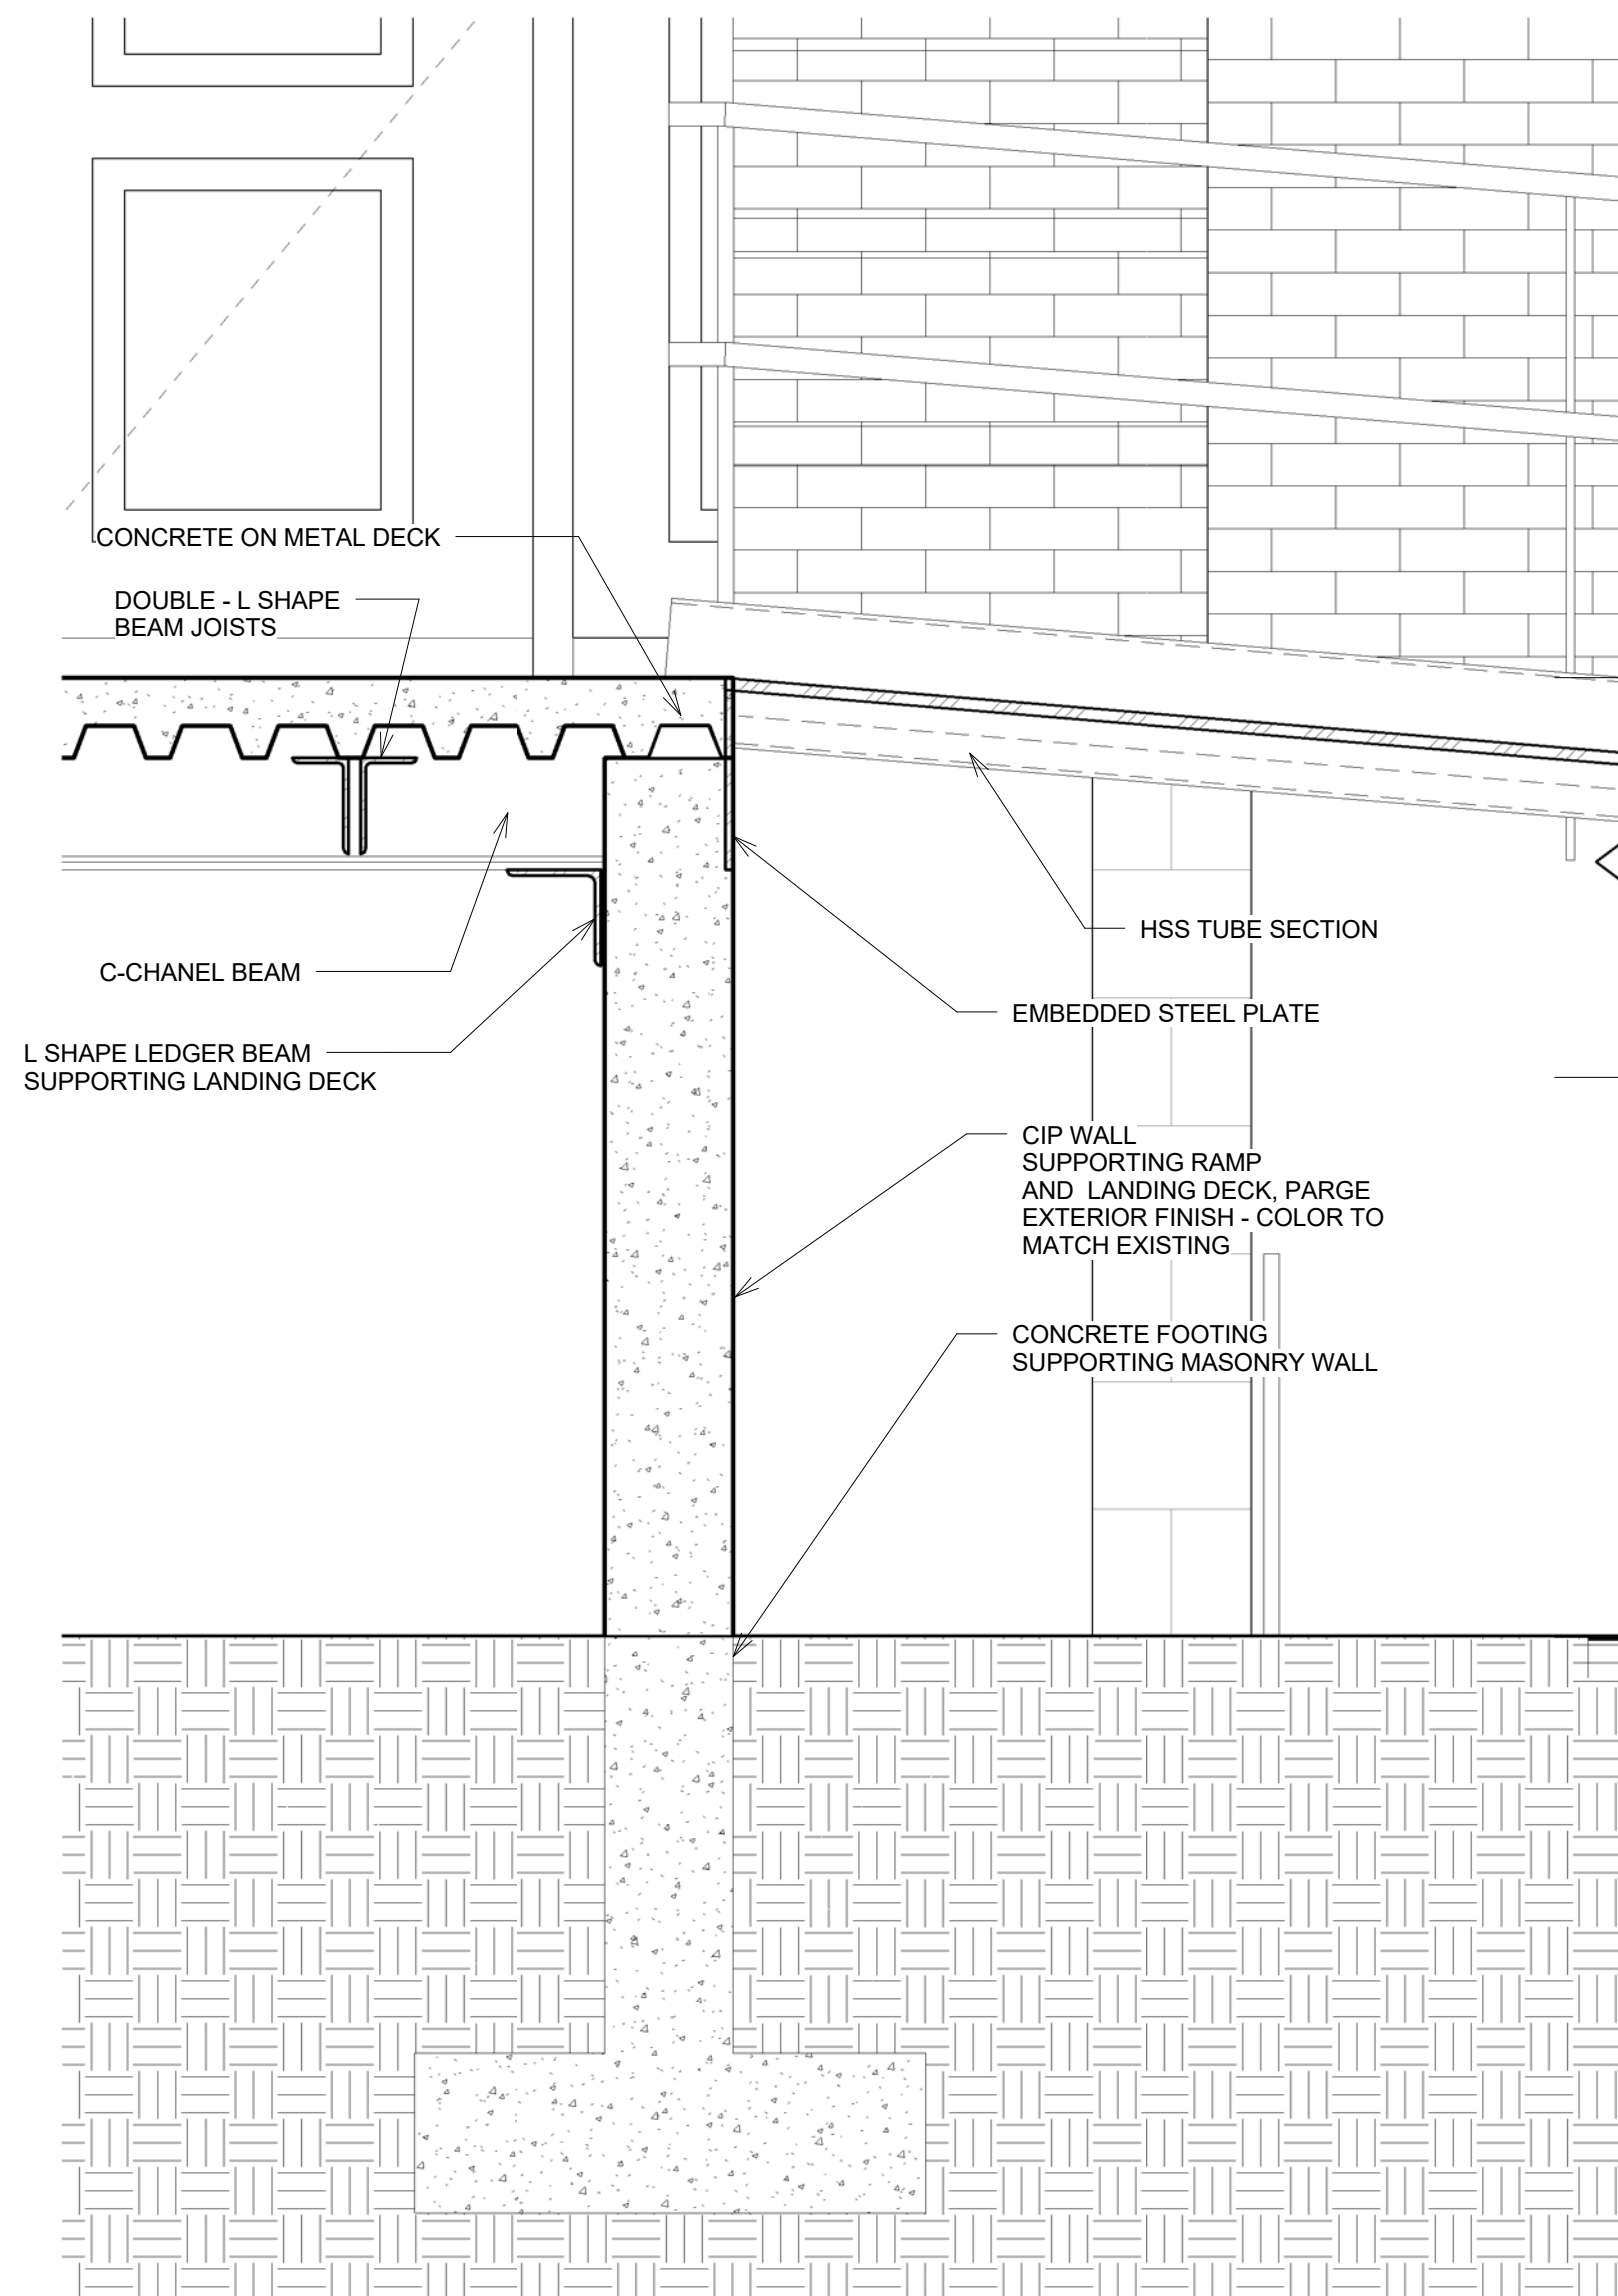

③ BIRDGE AT LANDING DETAIL
1" = 1'-0"

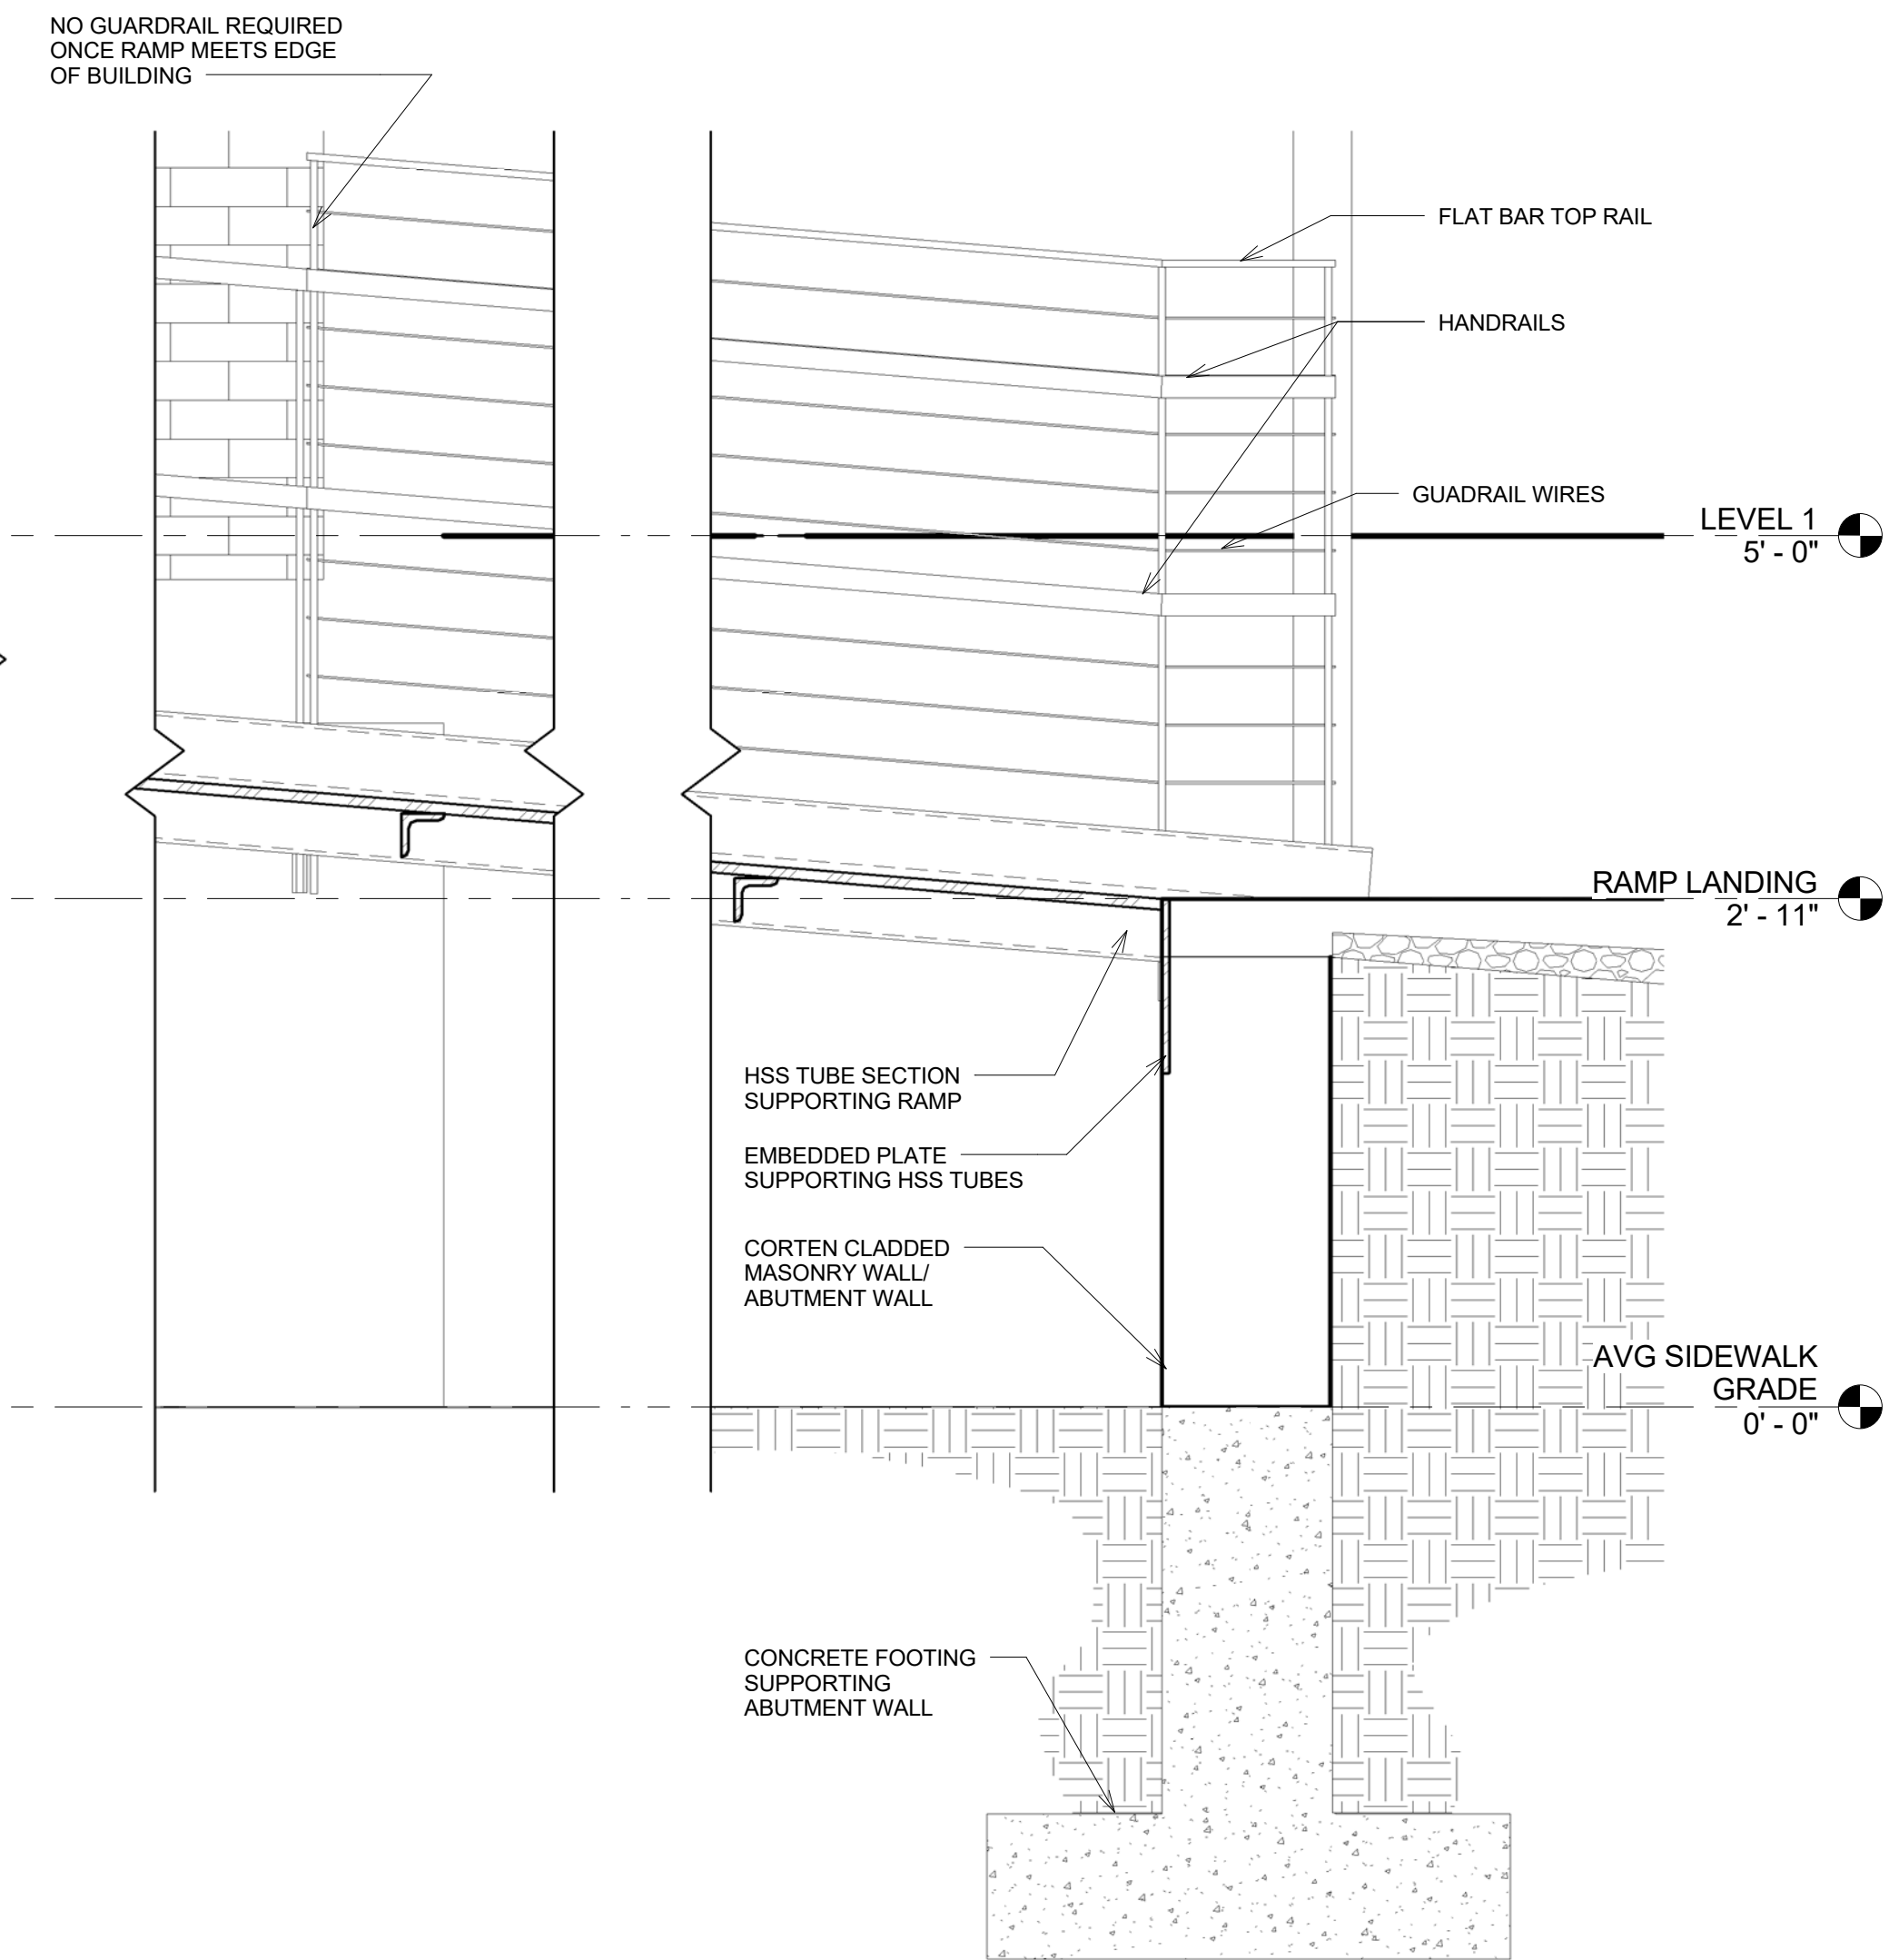

① ABUTMENT DETAIL
1" = 1'-0"

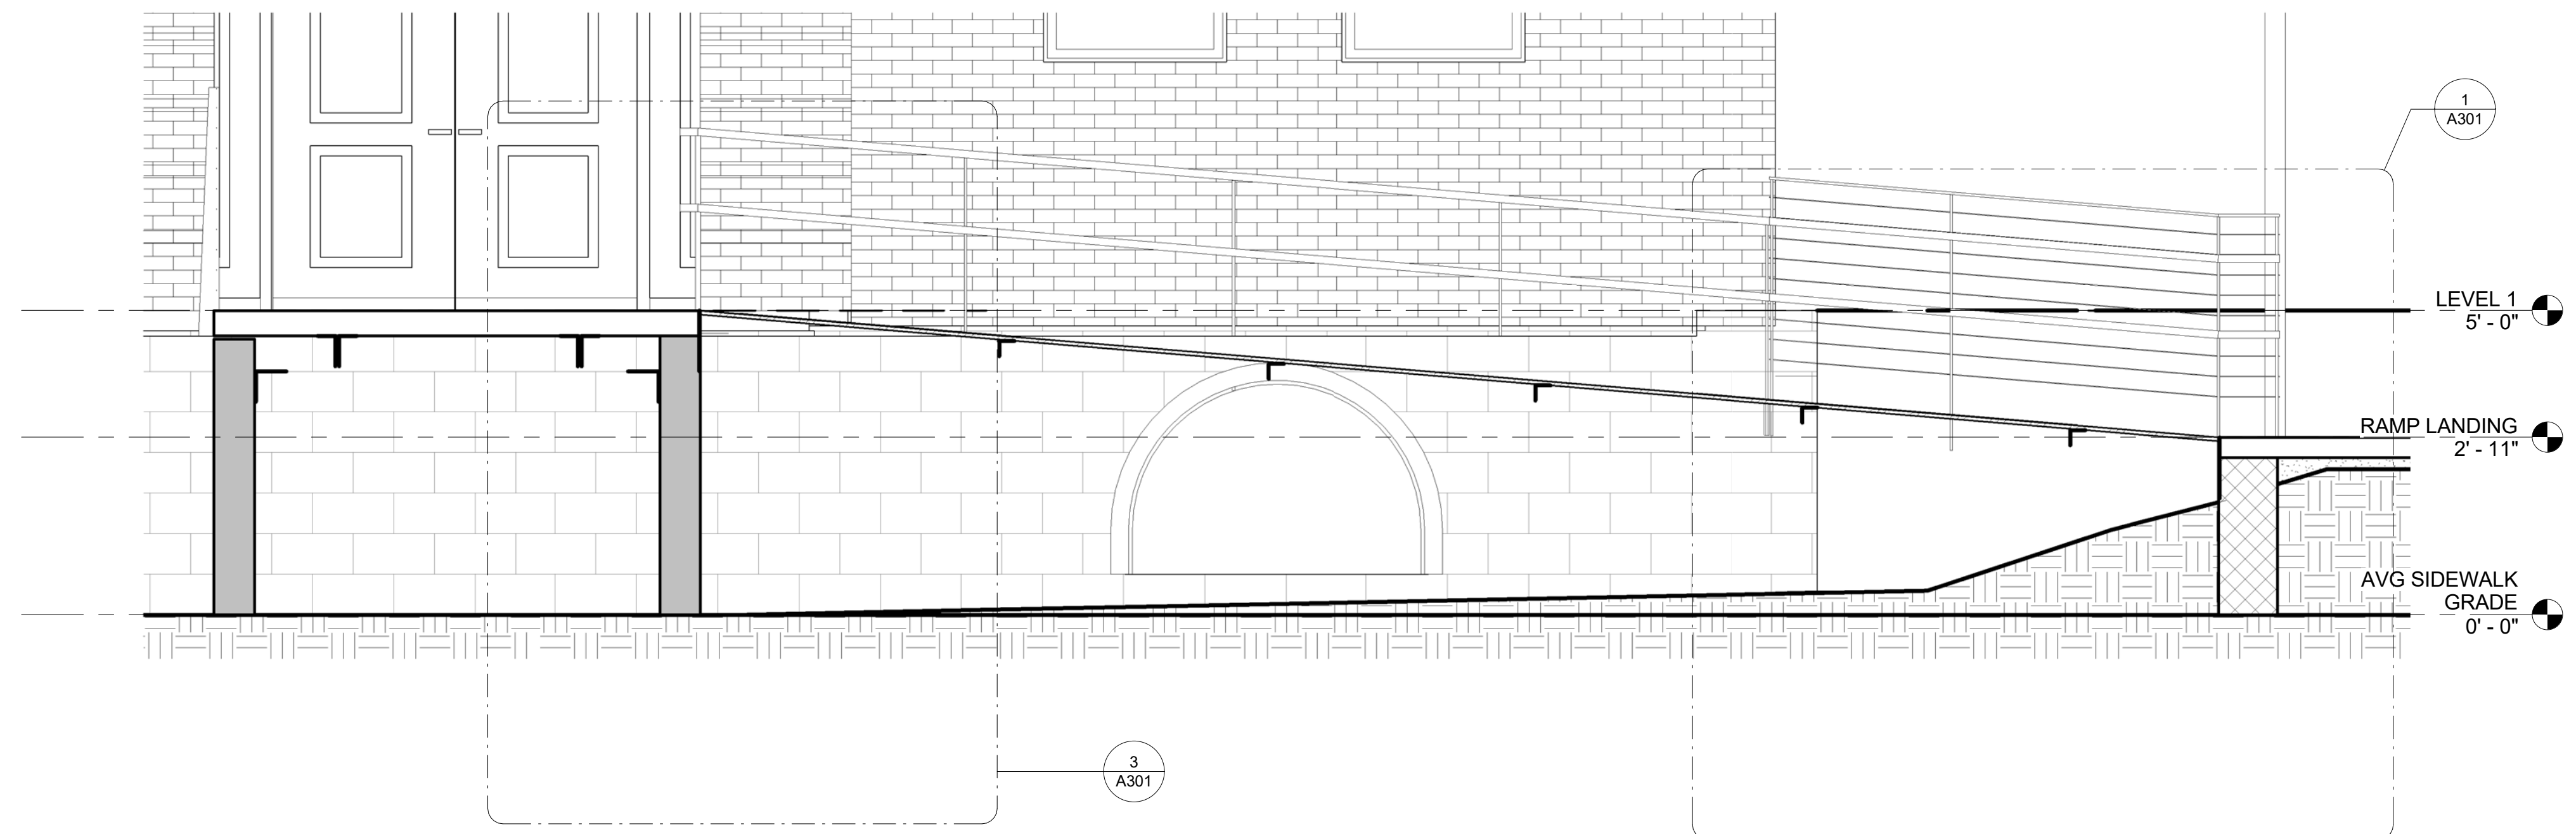

② SECTION THROUGH BRIDGE
1/2" = 1'-0"

TOWN OF HARVARD, MA
OLD TOWN LIBRARY - ACCESSIBILITY UPGRADES

BRIDGE DETAILS

A301

NO.	DESCRIPTION	DATE

DATE: 9/11/17 SCALE: As indicated


STATUS: SCHEMATIC SET

DRAWN: Author


CHECKED: Checker

ABACUS [ARCHITECTS + PLANNERS]

119 Brintree Street Boston MA 02134
tel 617.562.4446 fax 617.254.0004
contact@abacusarchitects.com

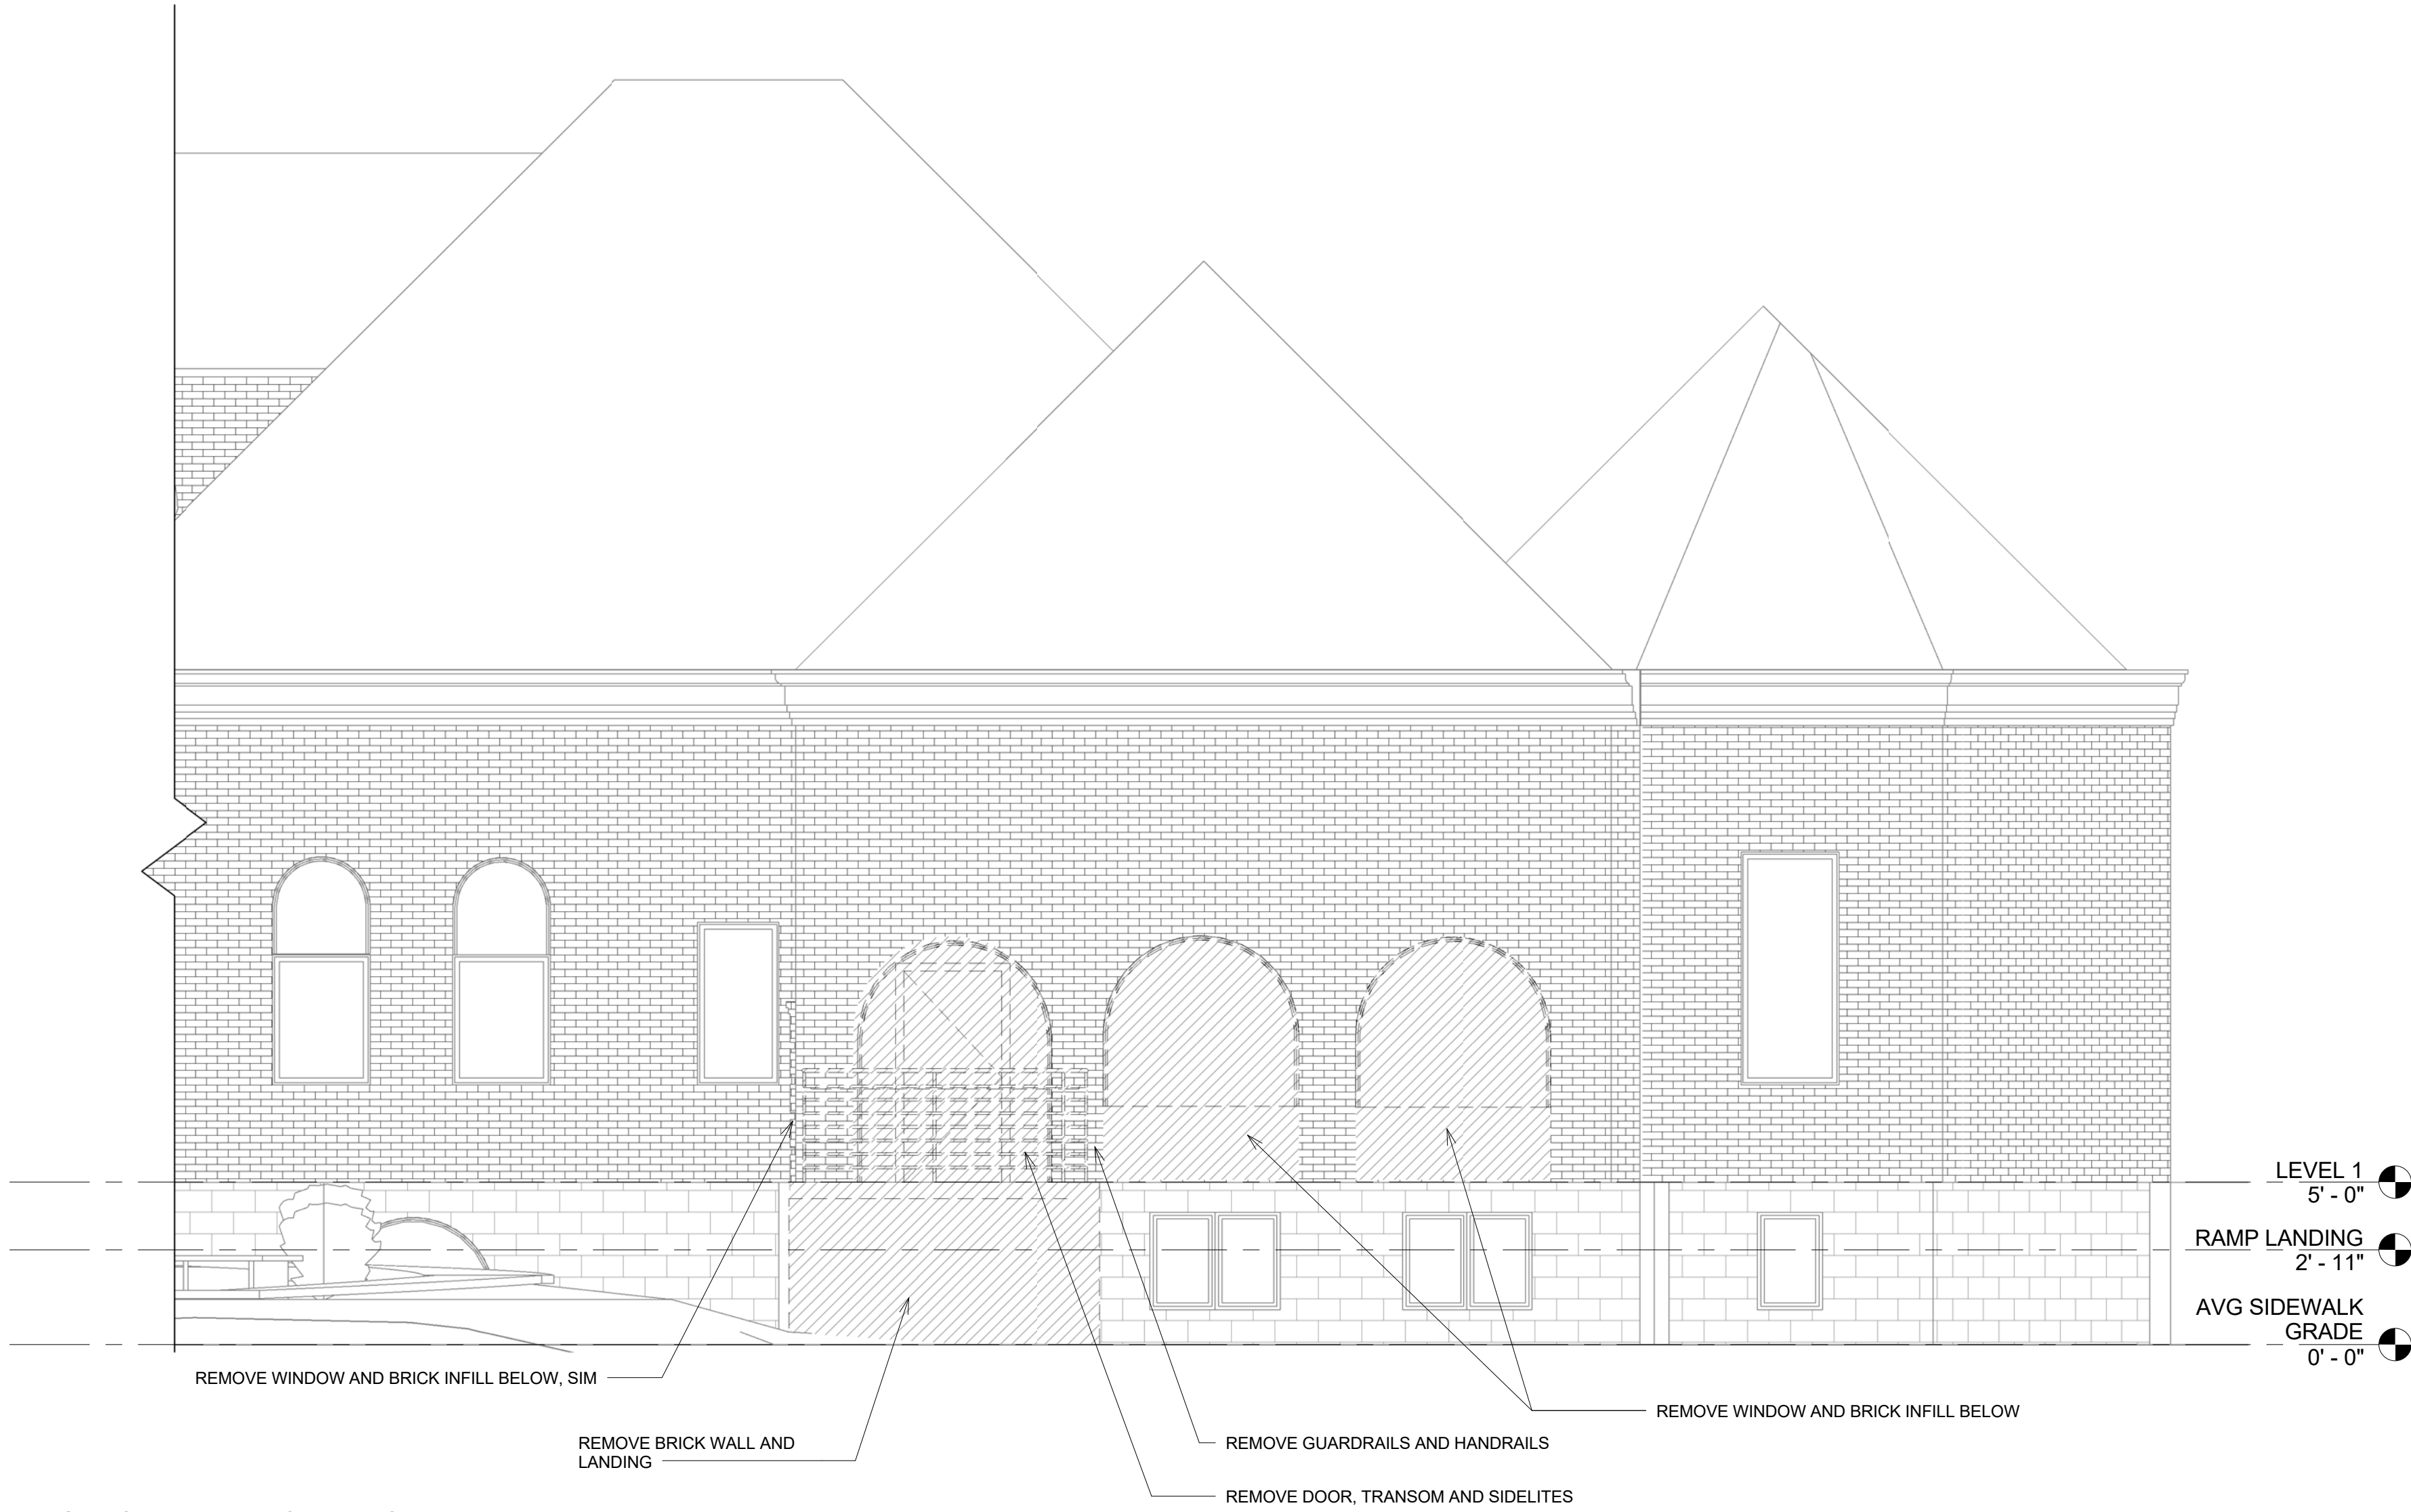


① SIDE STAIR ELEVATION - DEMO
1/4" = 1'-0"

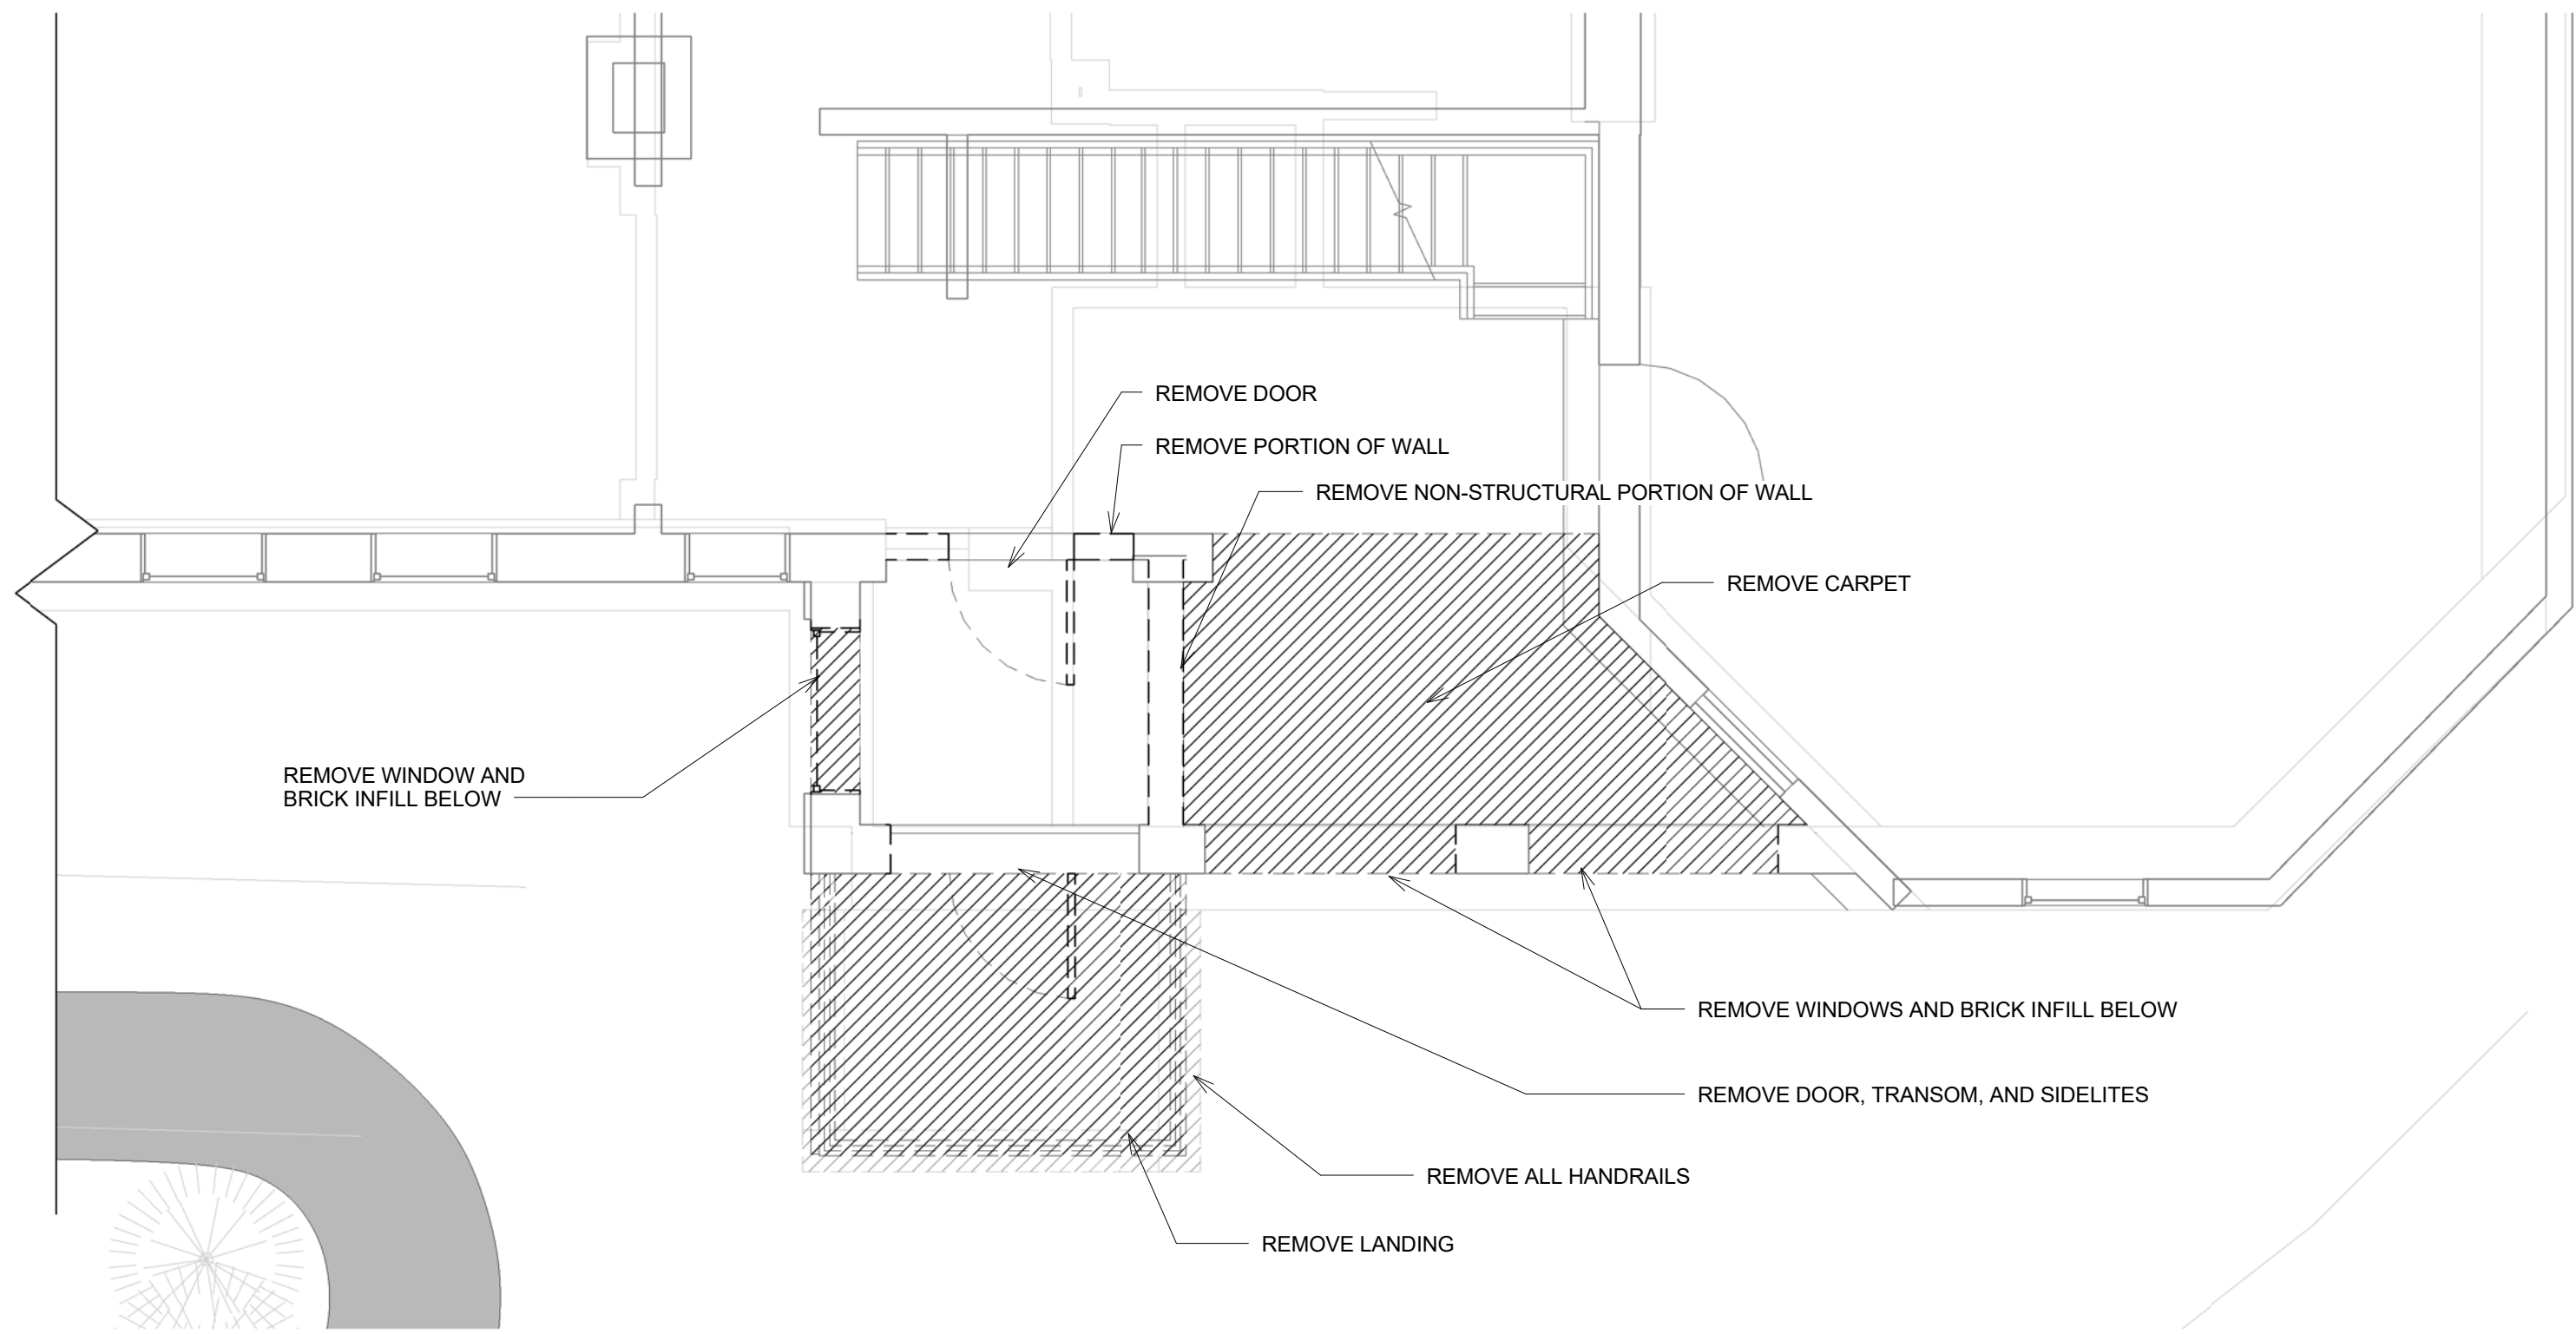


② Level 1 - SIDE STAIR - DEMO
1/4" = 1'-0"

NO.	DESCRIPTION	DATE

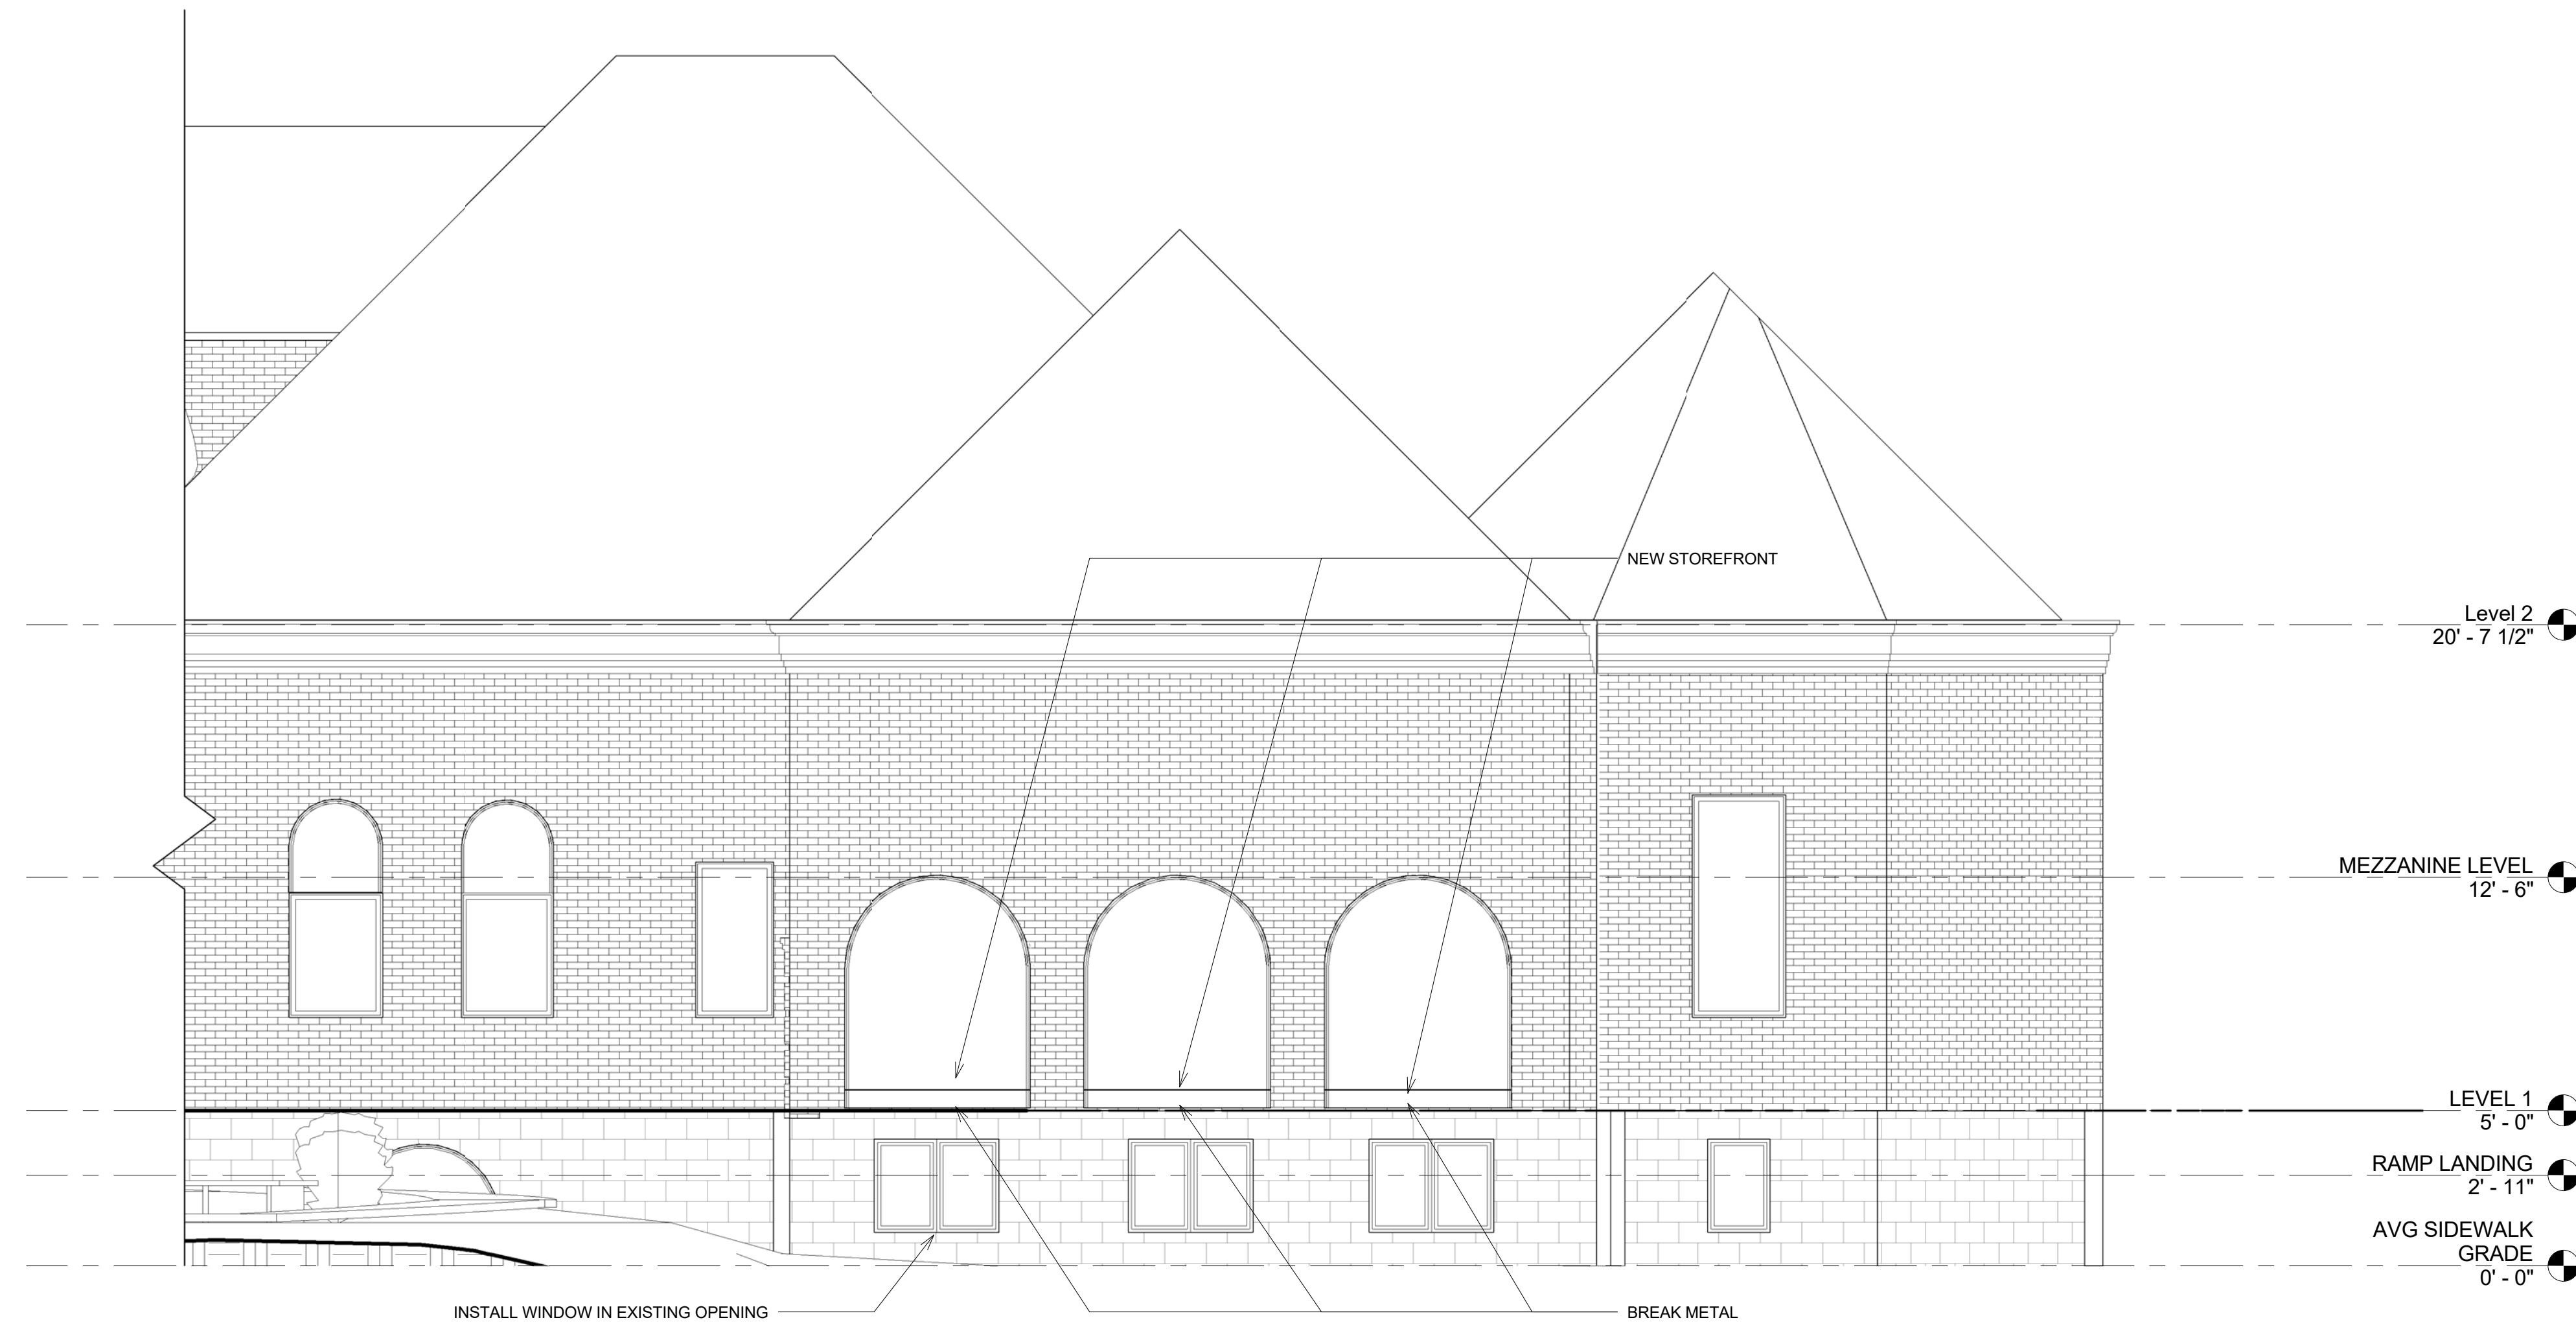

① SIDE STAIR ELEVATION - NEW CONSTRUCTION
1/4" = 1'-0"

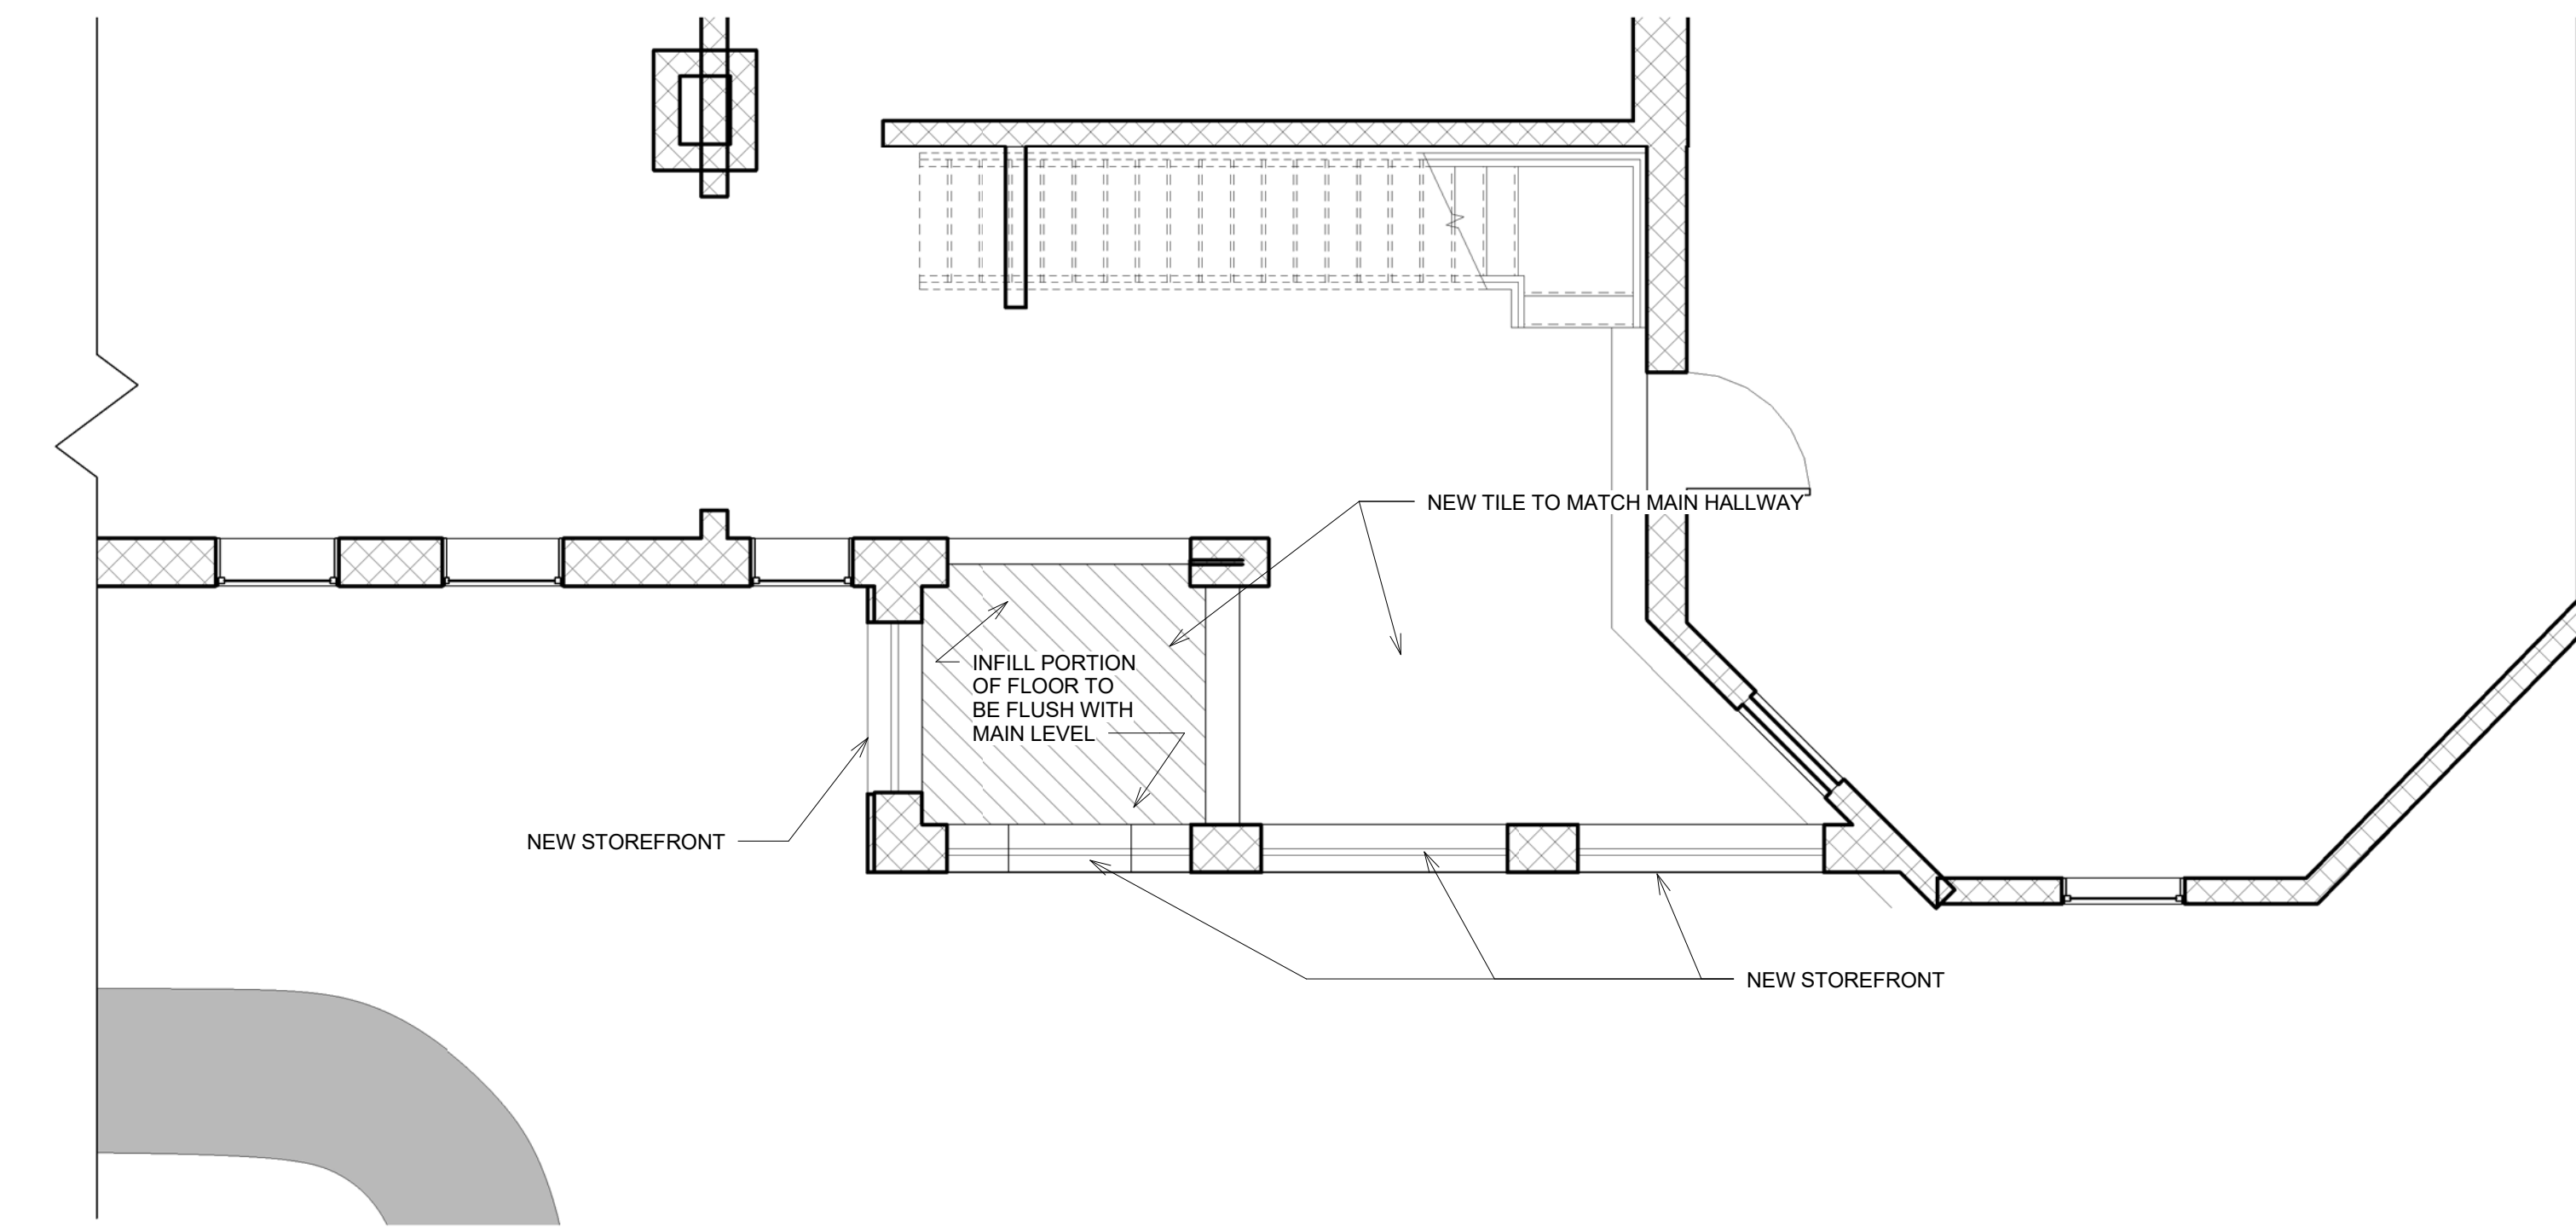

② Level 1 - SIDE STAIR - NEW CONSTRUCTION
1/4" = 1'-0"

NO.	DESCRIPTION	DATE