



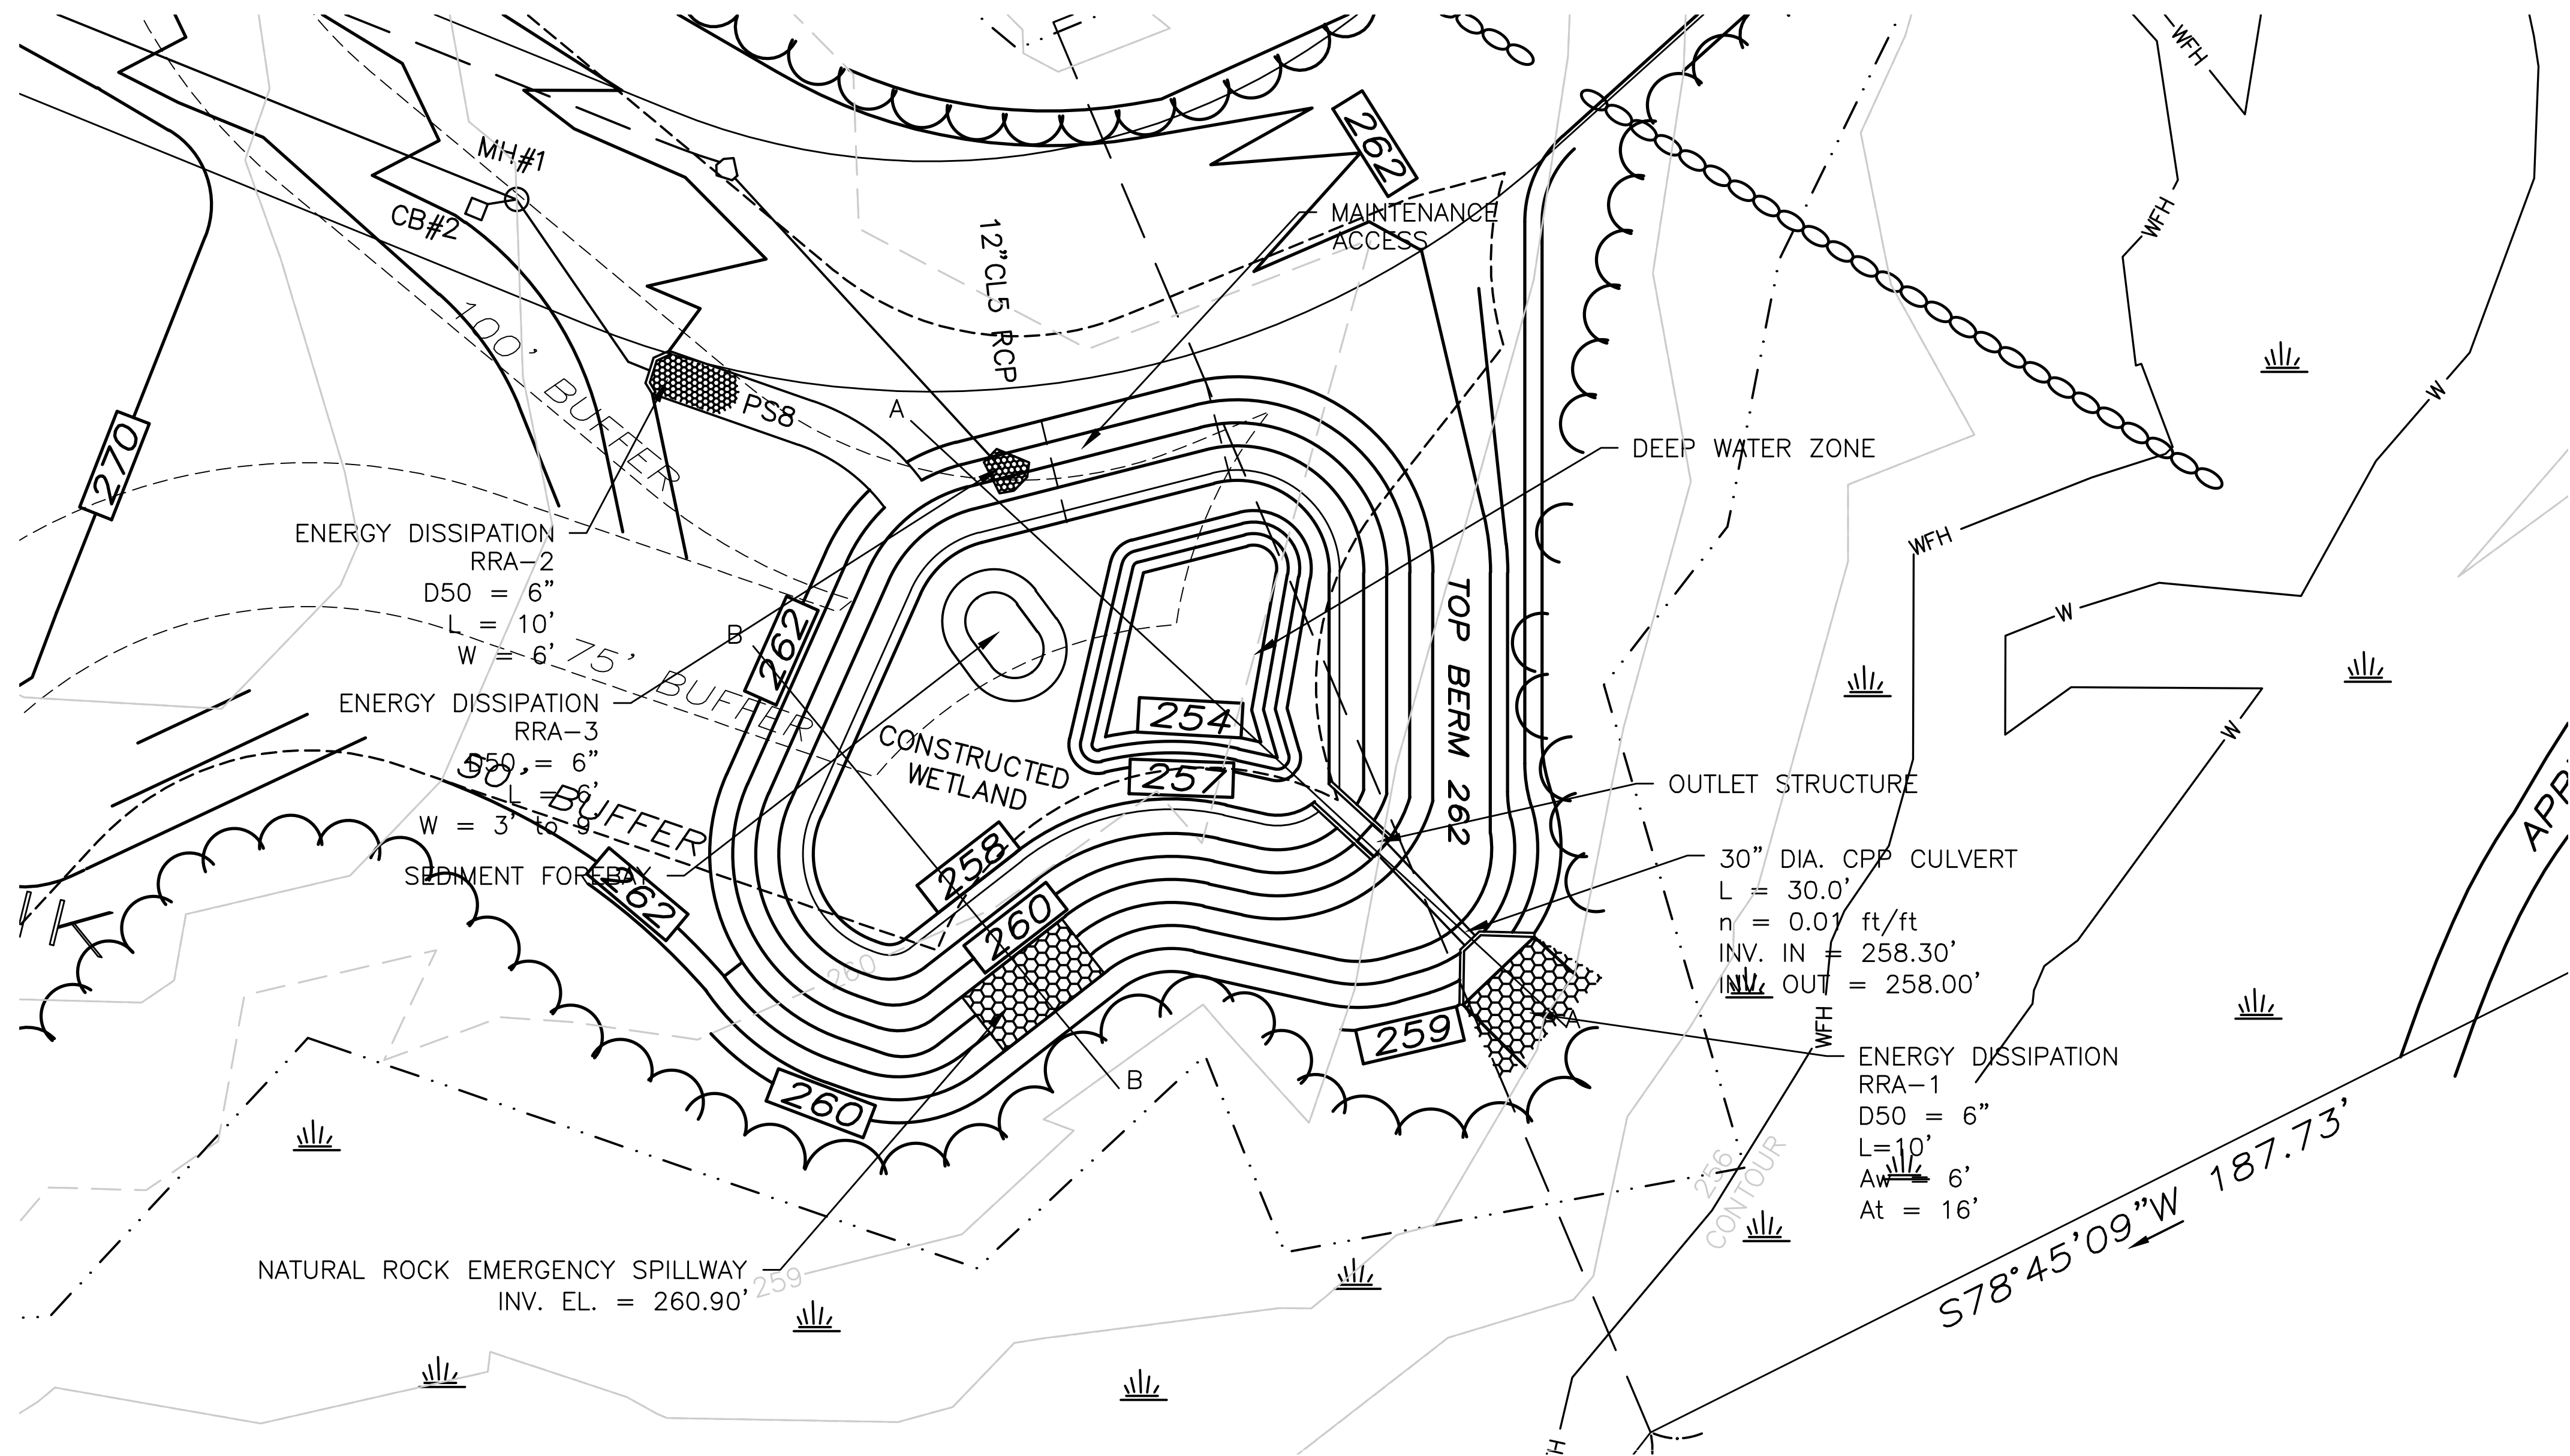

1 PLAN VIEW
CONSTRUCTED WETLAND
SCALE: NTS

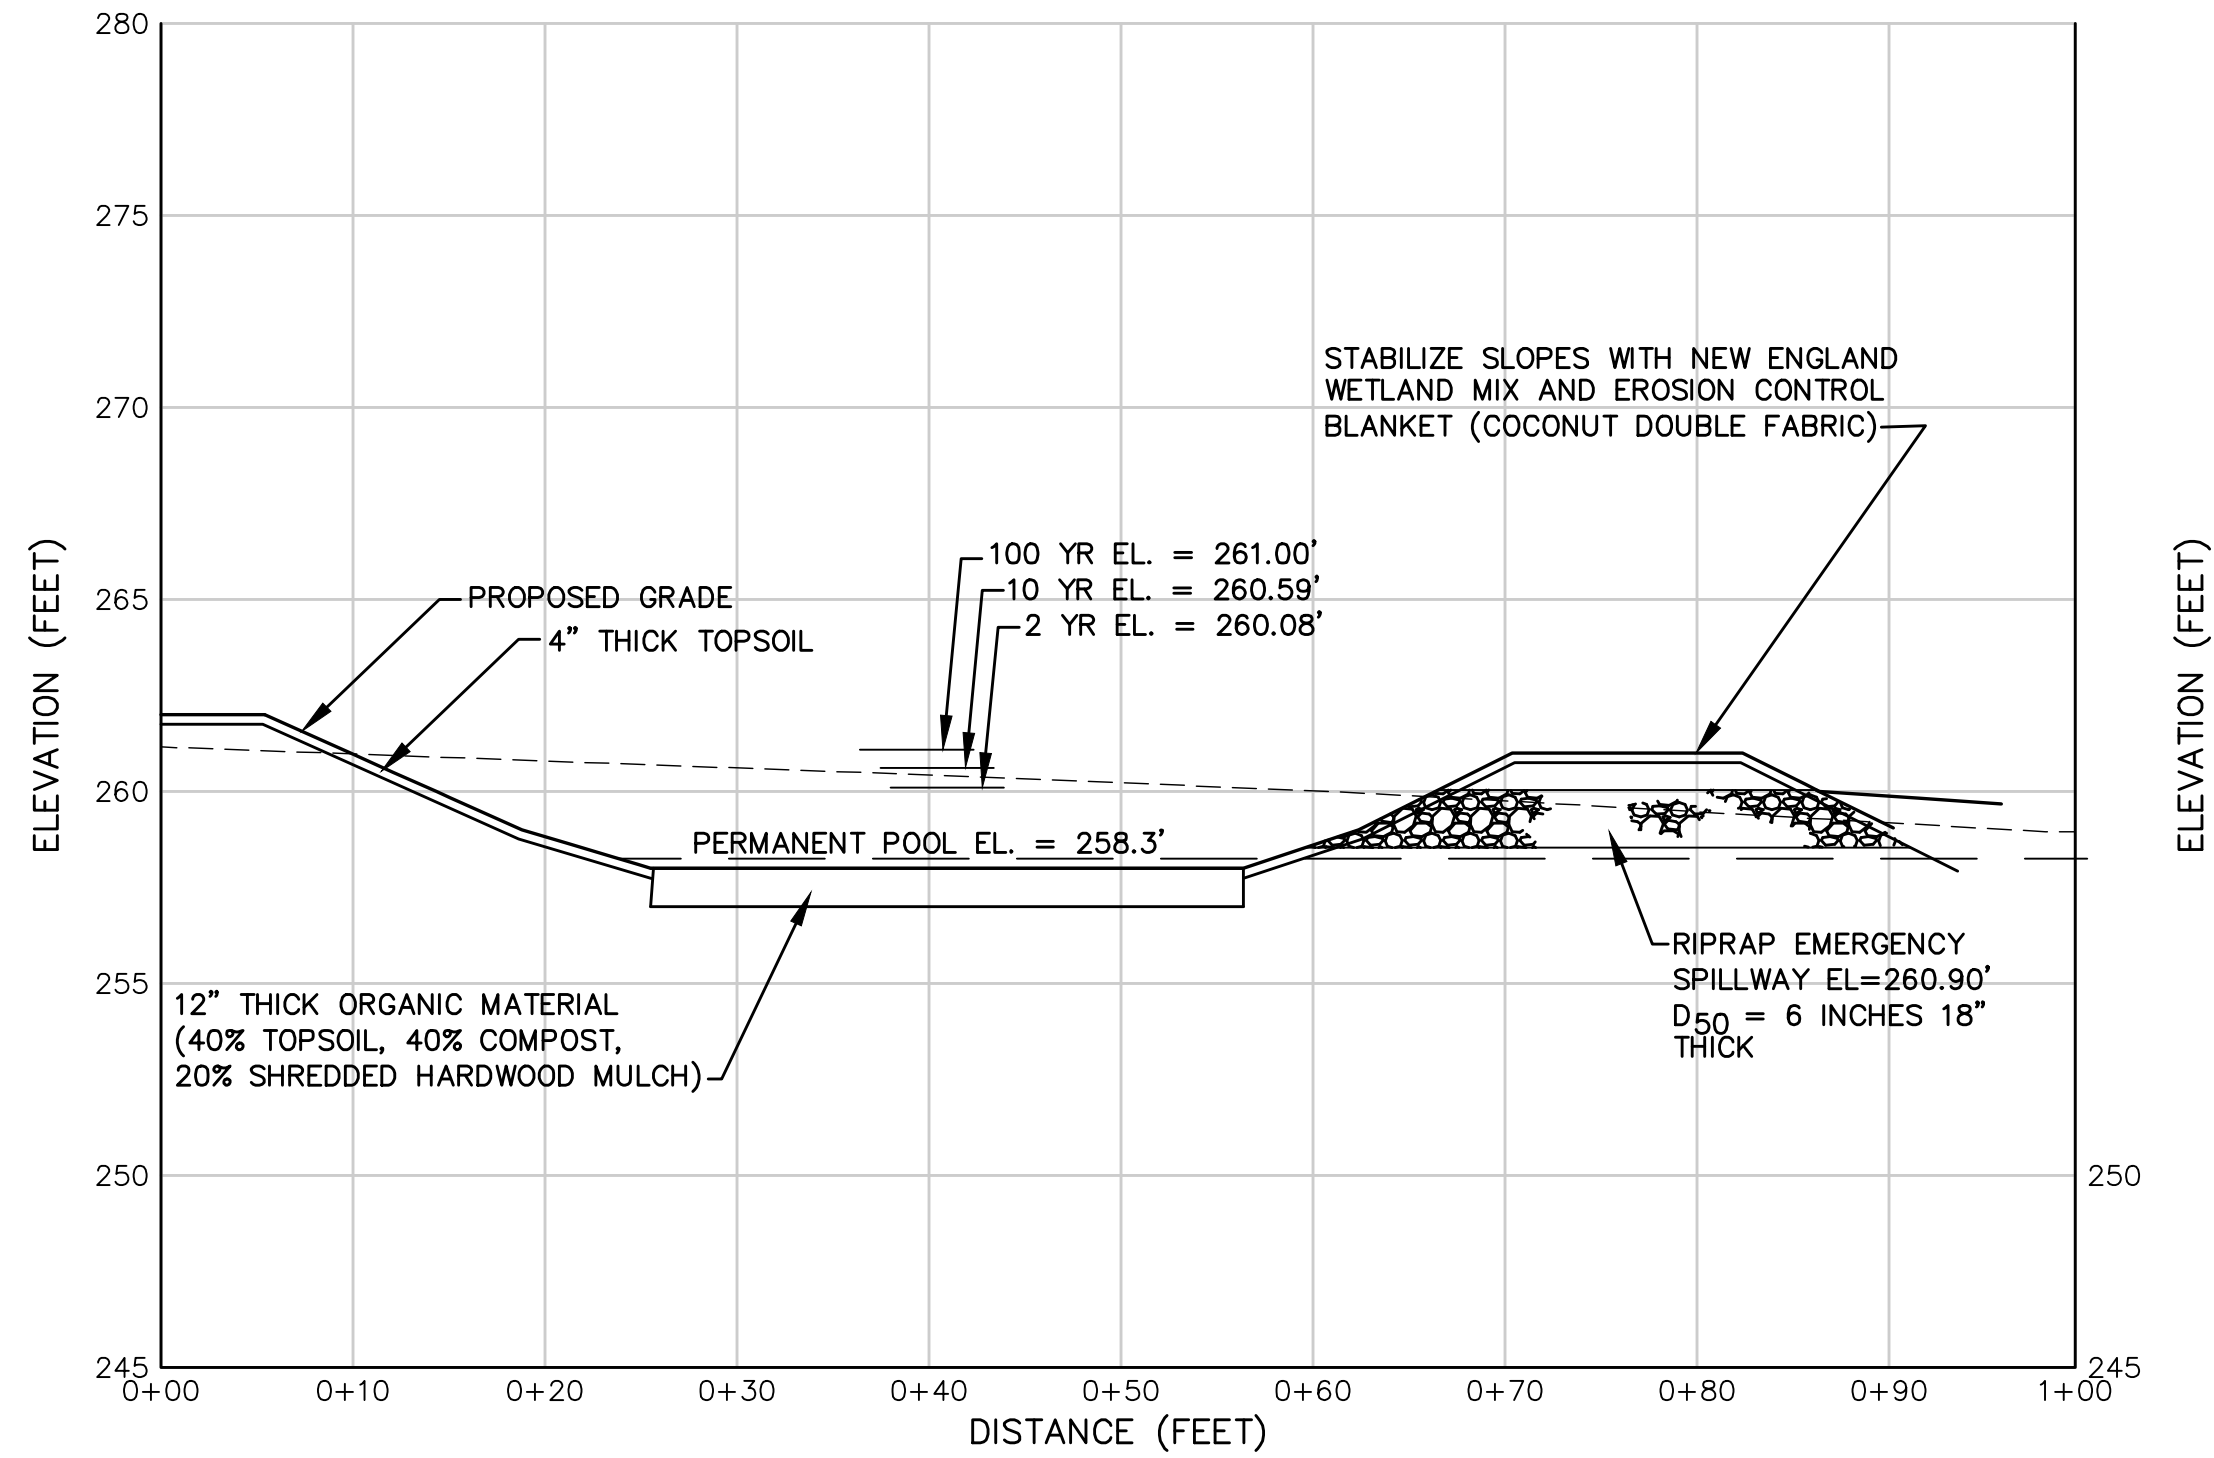

2 SECTION B-B'
CONSTRUCTED WETLAND
SCALE: NTS

G	2018.01.23	REVISED GRADING PLAN	JHT	DB
F	6/16/2011	REVISED PER NITSCH ENGINEERING COMMENTS 6/16/11	DHB	SR
E	5/10/11	REVISED PER NITSCH ENGINEERING COMMENTS 4/6/11	DHB	SR
D	3/16/11	REVISED PER NITSCH ENGINEERING COMMENTS 3/15/11	DHB	SR
C	3/9/11	REVISED PER NITSCH ENGINEERING COMMENTS 3/3/11	RFL	SR
B	2/22/11	REVISED PER NITSCH ENGINEERING COMMENTS 2/11/11	DHB	SR
A	1/25/11	REVISED PER NITSCH ENGINEERING COMMENTS 1/17/11	DHB	SR
REV	DATE	DESCRIPTION	DRN	APP

Geosyntec
consultants

289 GREAT ROAD, SUITE 202
ACTON, MASSACHUSETTS, 01720 USA
PHONE: 978.263.9588

PINE HILL VILLAGE LLC
4 CRICONES WAY
TYNGSBORO, MA 01879

TITLE: STORMWATER MANAGEMENT PLAN DETAILS				
PROJECT: PINE HILL VILLAGE HARVARD, MASSACHUSETTS				
THIS DRAWING MAY NOT BE ISSUED FOR PROJECT TENDER OR CONSTRUCTION, UNLESS SEALED. SIGNATURE DATE	DESIGN BY:	RLF	DATE:	FEBRUARY 22, 2011
	DRAWN BY:	RLF	PROJECT NO.:	BW0118C
	CHECKED BY:	DHB	FILE:	1002(details).DWG
	REVIEWED BY:	SR	SHEET NO.:	15B
	APPROVED BY:	DHB		

Jan 23, 2018 - 1:43pm
T:\Projects\CADD\VPINE HILL\BW0118C DRAWINGS\BW0118C-1002 (Detaila Figures)_REV.G.dwg
1 INCH
AT FULL SCALE PLOT