


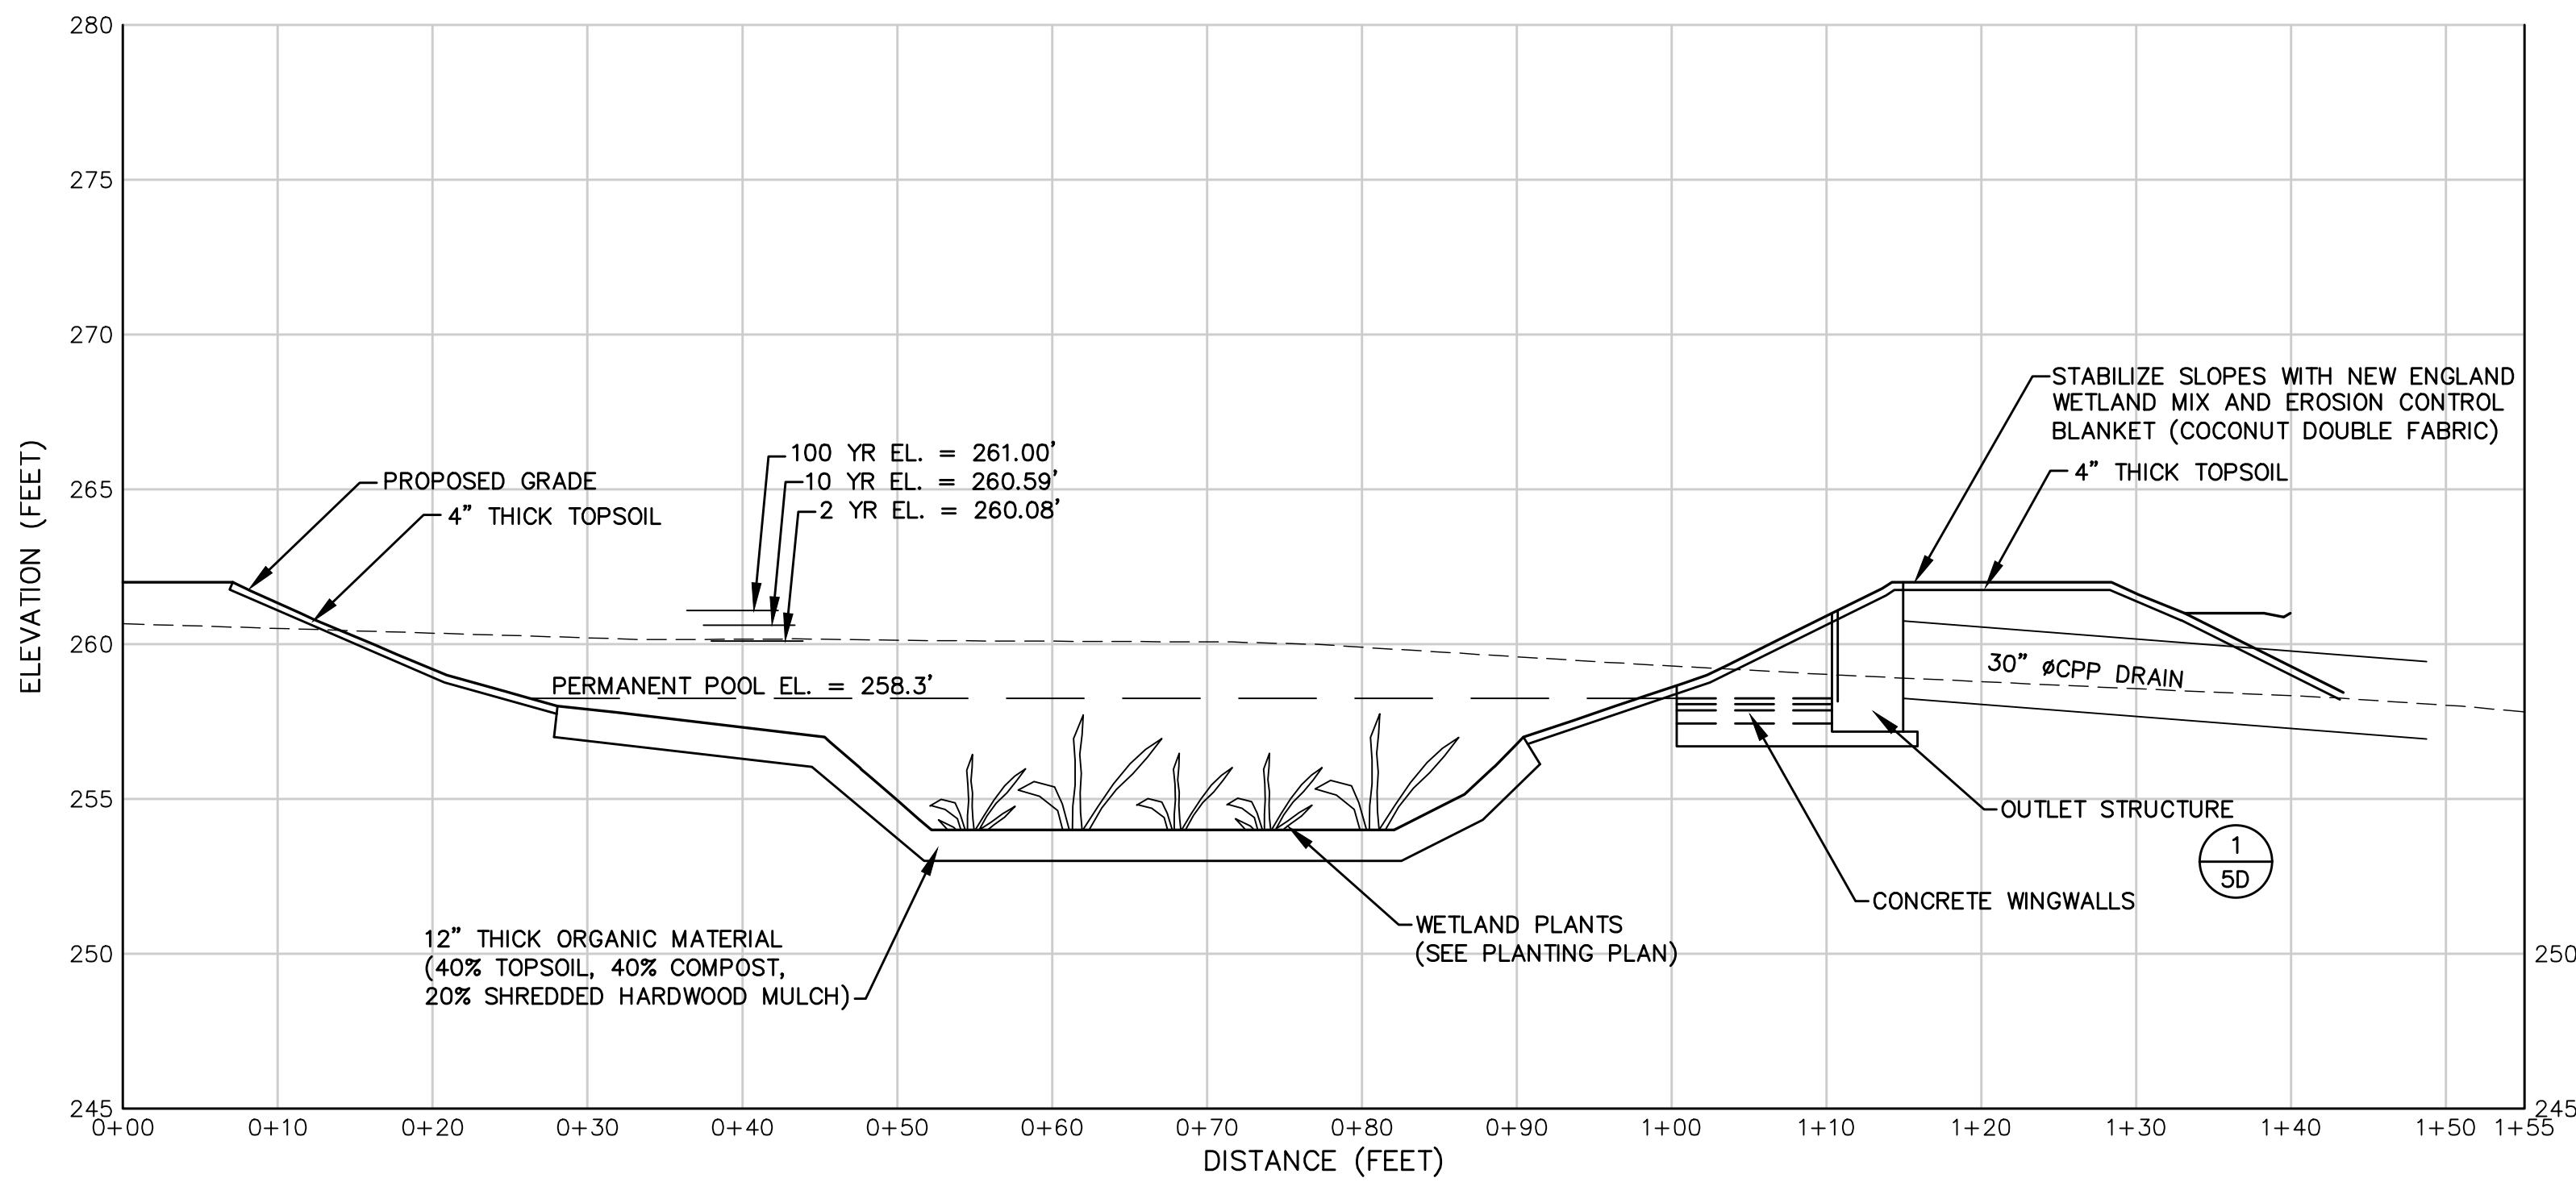


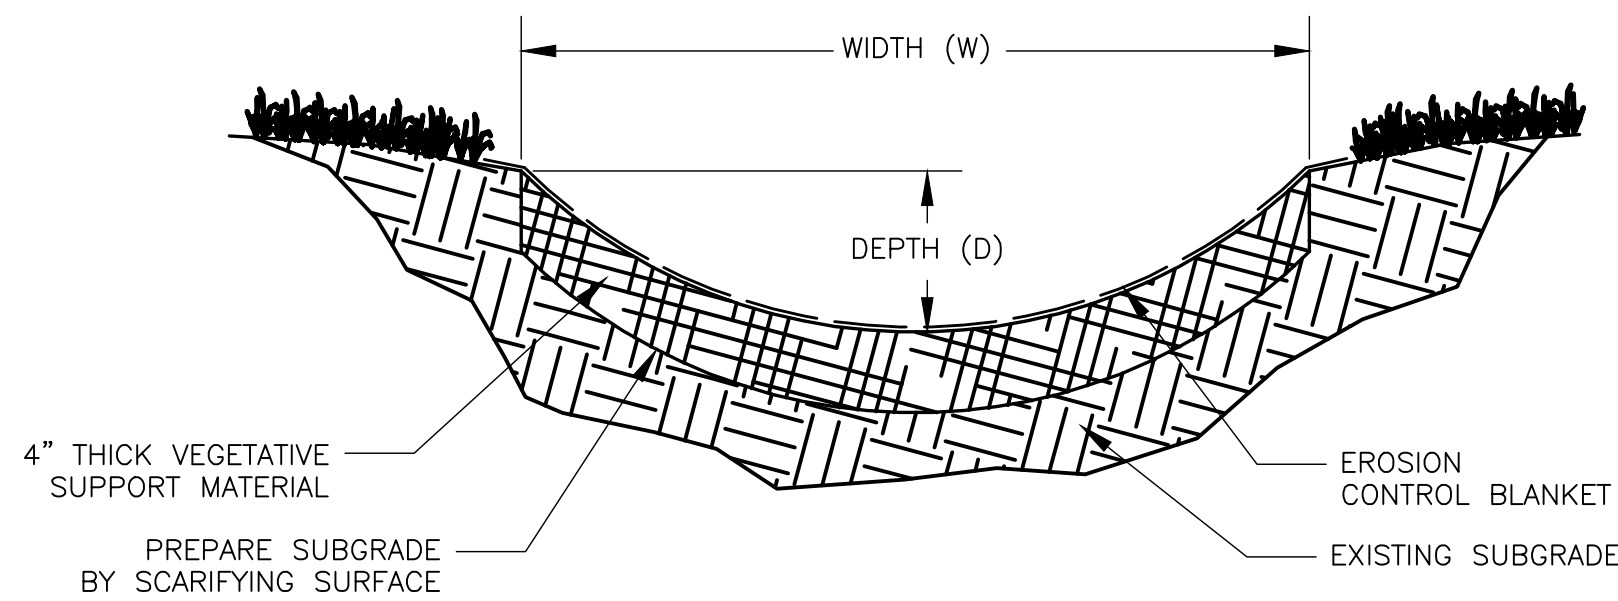

1 SECTION A-A'
CONSTRUCTED WETLAND
SCALE: NTS

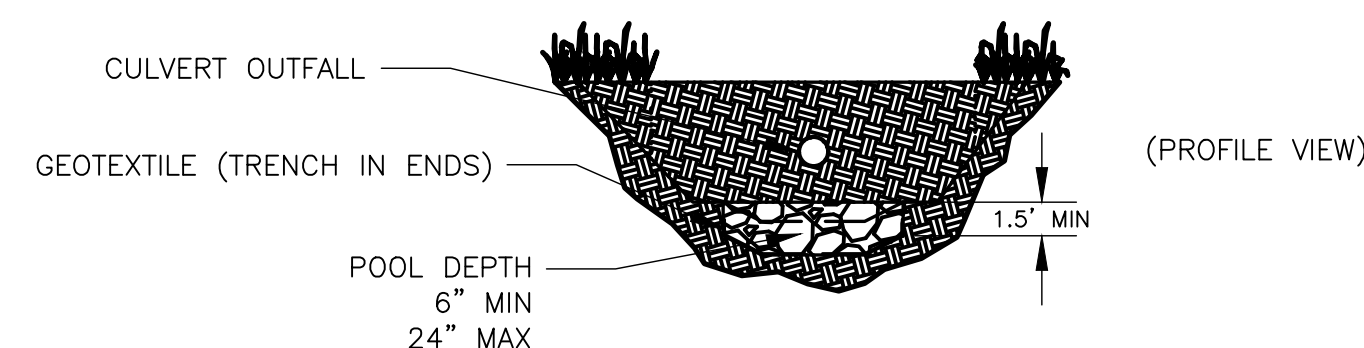


2 DETAIL
PARABOLIC CHANNEL
SCALE: NTS

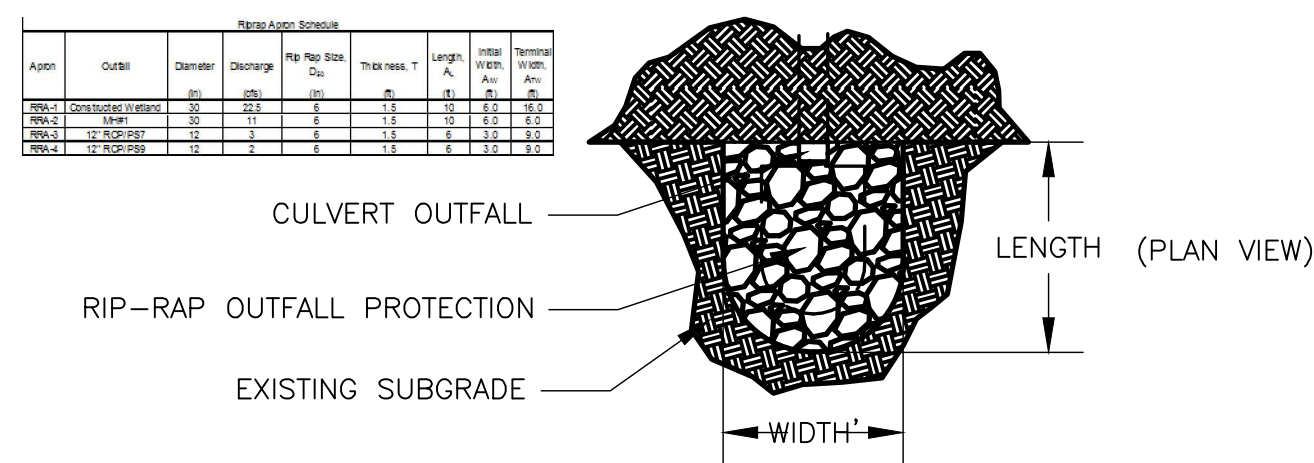


NOTE:
1. REFERENCE PLANTING PLAN FOR RIPRAP PLANTINGS.

3 DETAIL
CULVERT OUTFALL PROTECTION
SCALE: NTS

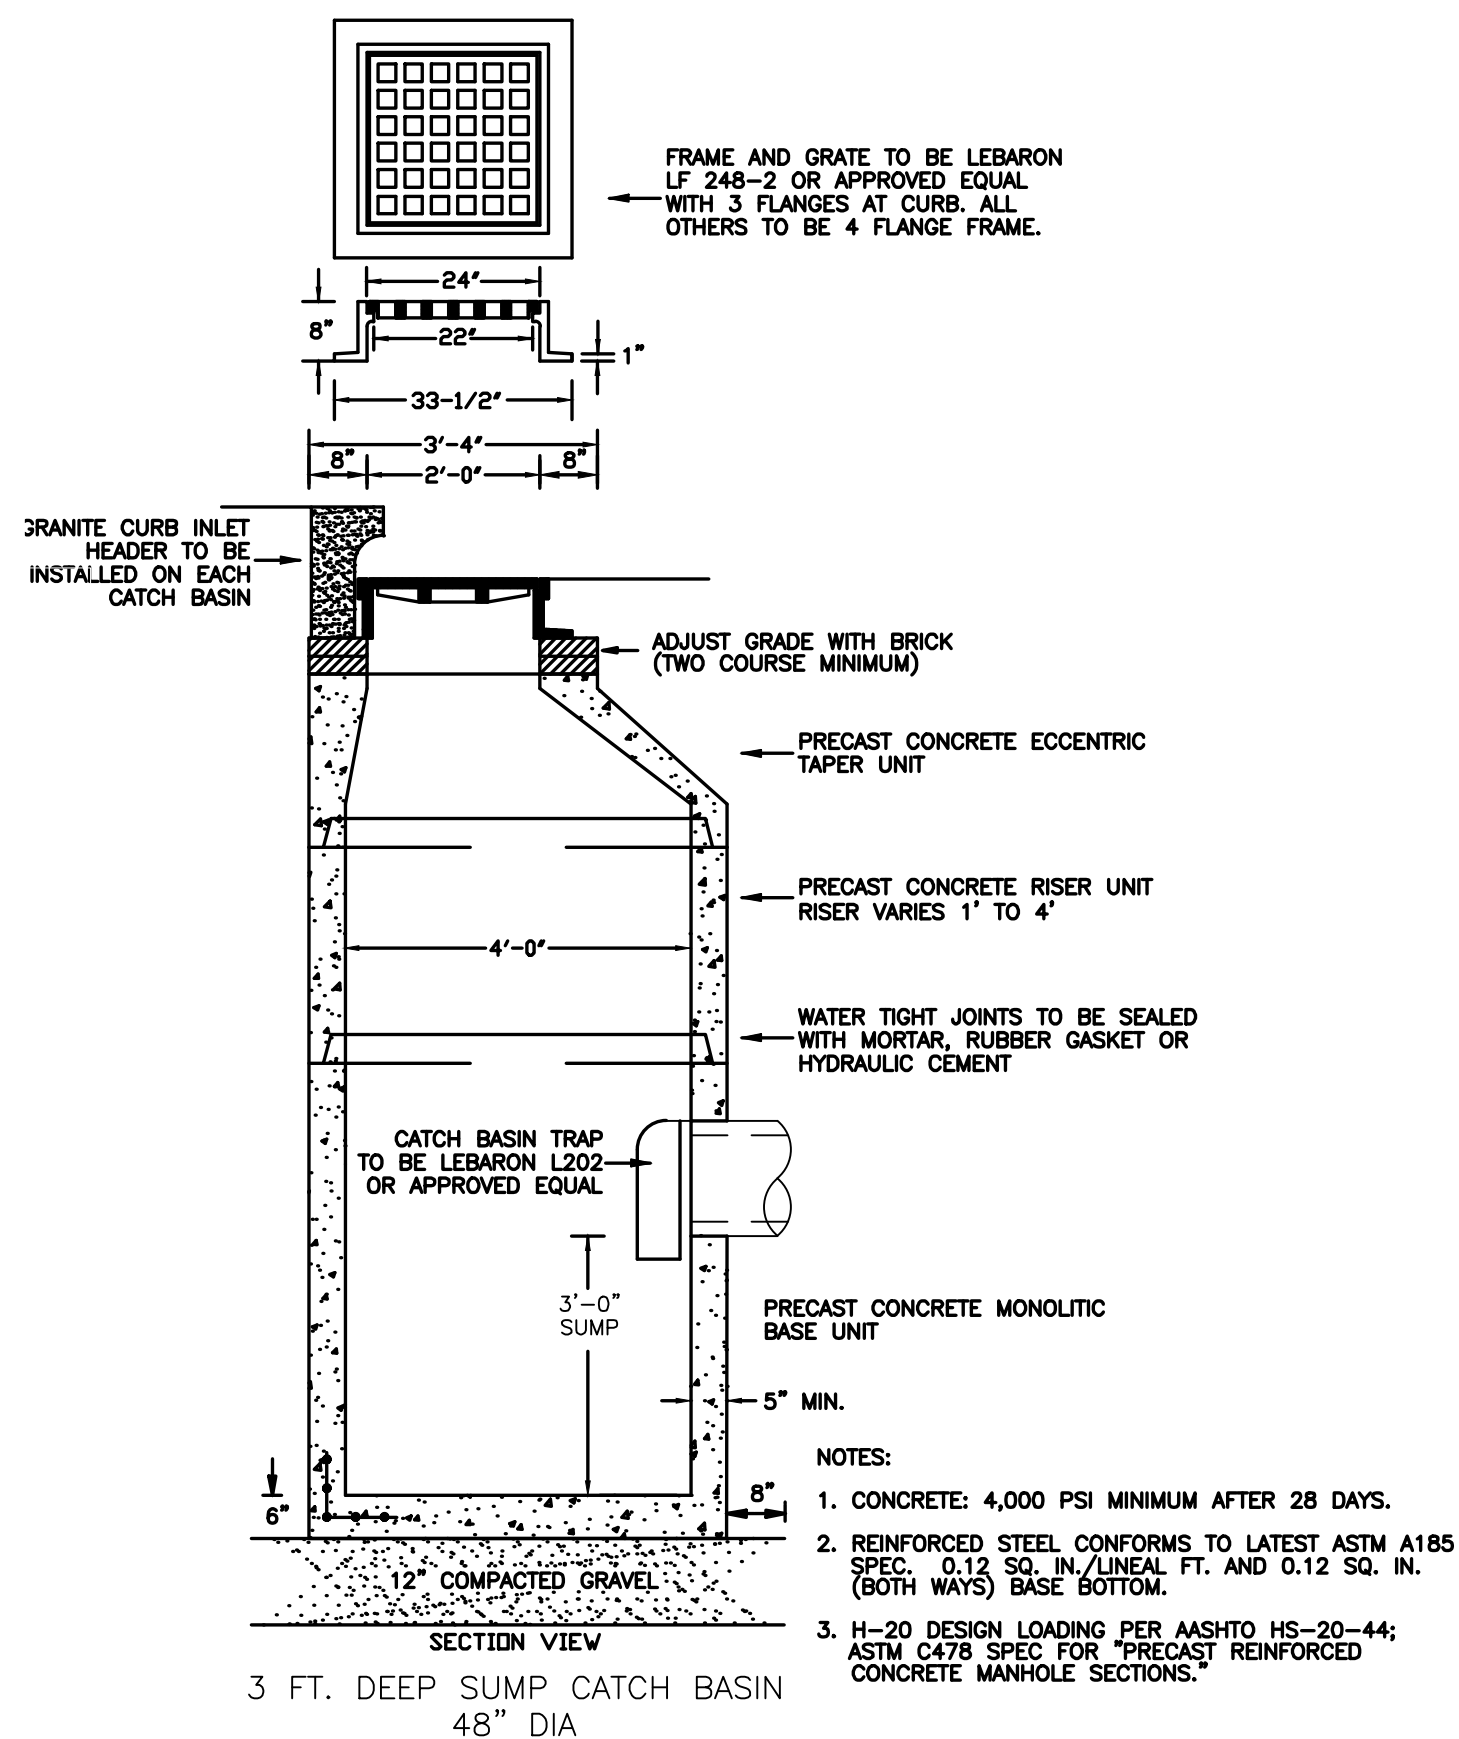

4 DETAIL
CATCH BASIN STRUCTURE
SCALE: NTS

ELEVATION (FEET)

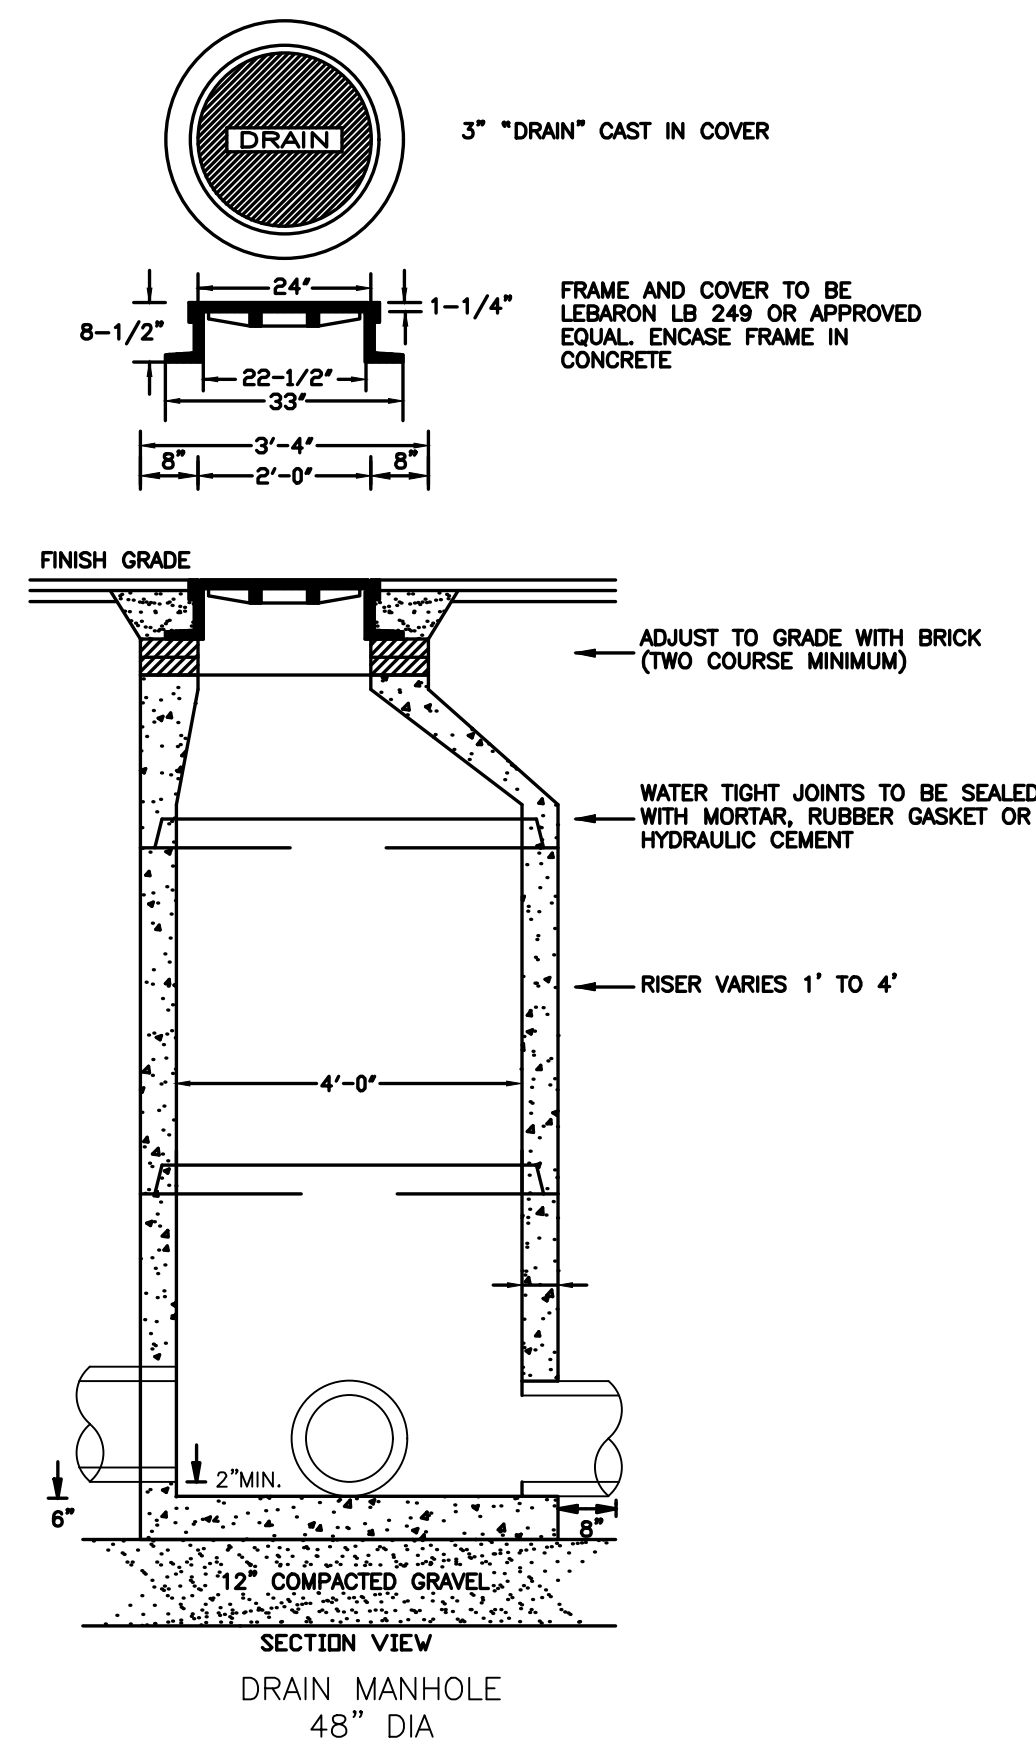

5 DETAIL
MANHOLE STRUCTURE
SCALE: NTS

G	2018.01.23	REVISED GRADING PLAN	JHT	DB
F	6/16/2011	REVISED PER NITSCH ENGINEERING COMMENTS 6/16/11	DHB	SR
E	5/10/11	REVISED PER NITSCH ENGINEERING COMMENTS 4/6/11	DHB	SR
D	3/16/11	REVISED PER NITSCH ENGINEERING COMMENTS 3/15/11	DHB	SR
C	3/9/11	REVISED PER NITSCH ENGINEERING COMMENTS 3/3/11	RFL	SR
B	2/22/11	REVISED PER NITSCH ENGINEERING COMMENTS 2/11/11	DHB	SR
A	1/25/11	REVISED PER NITSCH ENGINEERING COMMENTS 1/17/11	DHB	SR
REV	DATE	DESCRIPTION	DRN	APP

Geosyntec
consultants
engineers | scientists | innovators

289 GREAT ROAD, SUITE 202
ACTON, MASSACHUSETTS, 01720 USA
PHONE: 978.263.9588

PINE HILL VILLAGE LLC
4 CRICONES WAY
TYNGSBORO, MA 01879

TITLE: STORMWATER MANAGEMENT PLAN DETAILS

PROJECT: PINE HILL VILLAGE
HARVARD, MASSACHUSETTS

THIS DRAWING MAY NOT BE ISSUED FOR PROJECT TENDER OR CONSTRUCTION, UNLESS SEALED.	DESIGN BY: RLF	DATE: FEBRUARY 22, 2011
SIGNATURE	DRAWN BY: RLF	PROJECT NO.: BW0118C
DATE	CHECKED BY: DHB	FILE: 1002(details).DWG
	REVIEWED BY: SR	SHEET NO.: 15C
	APPROVED BY: DHB	