

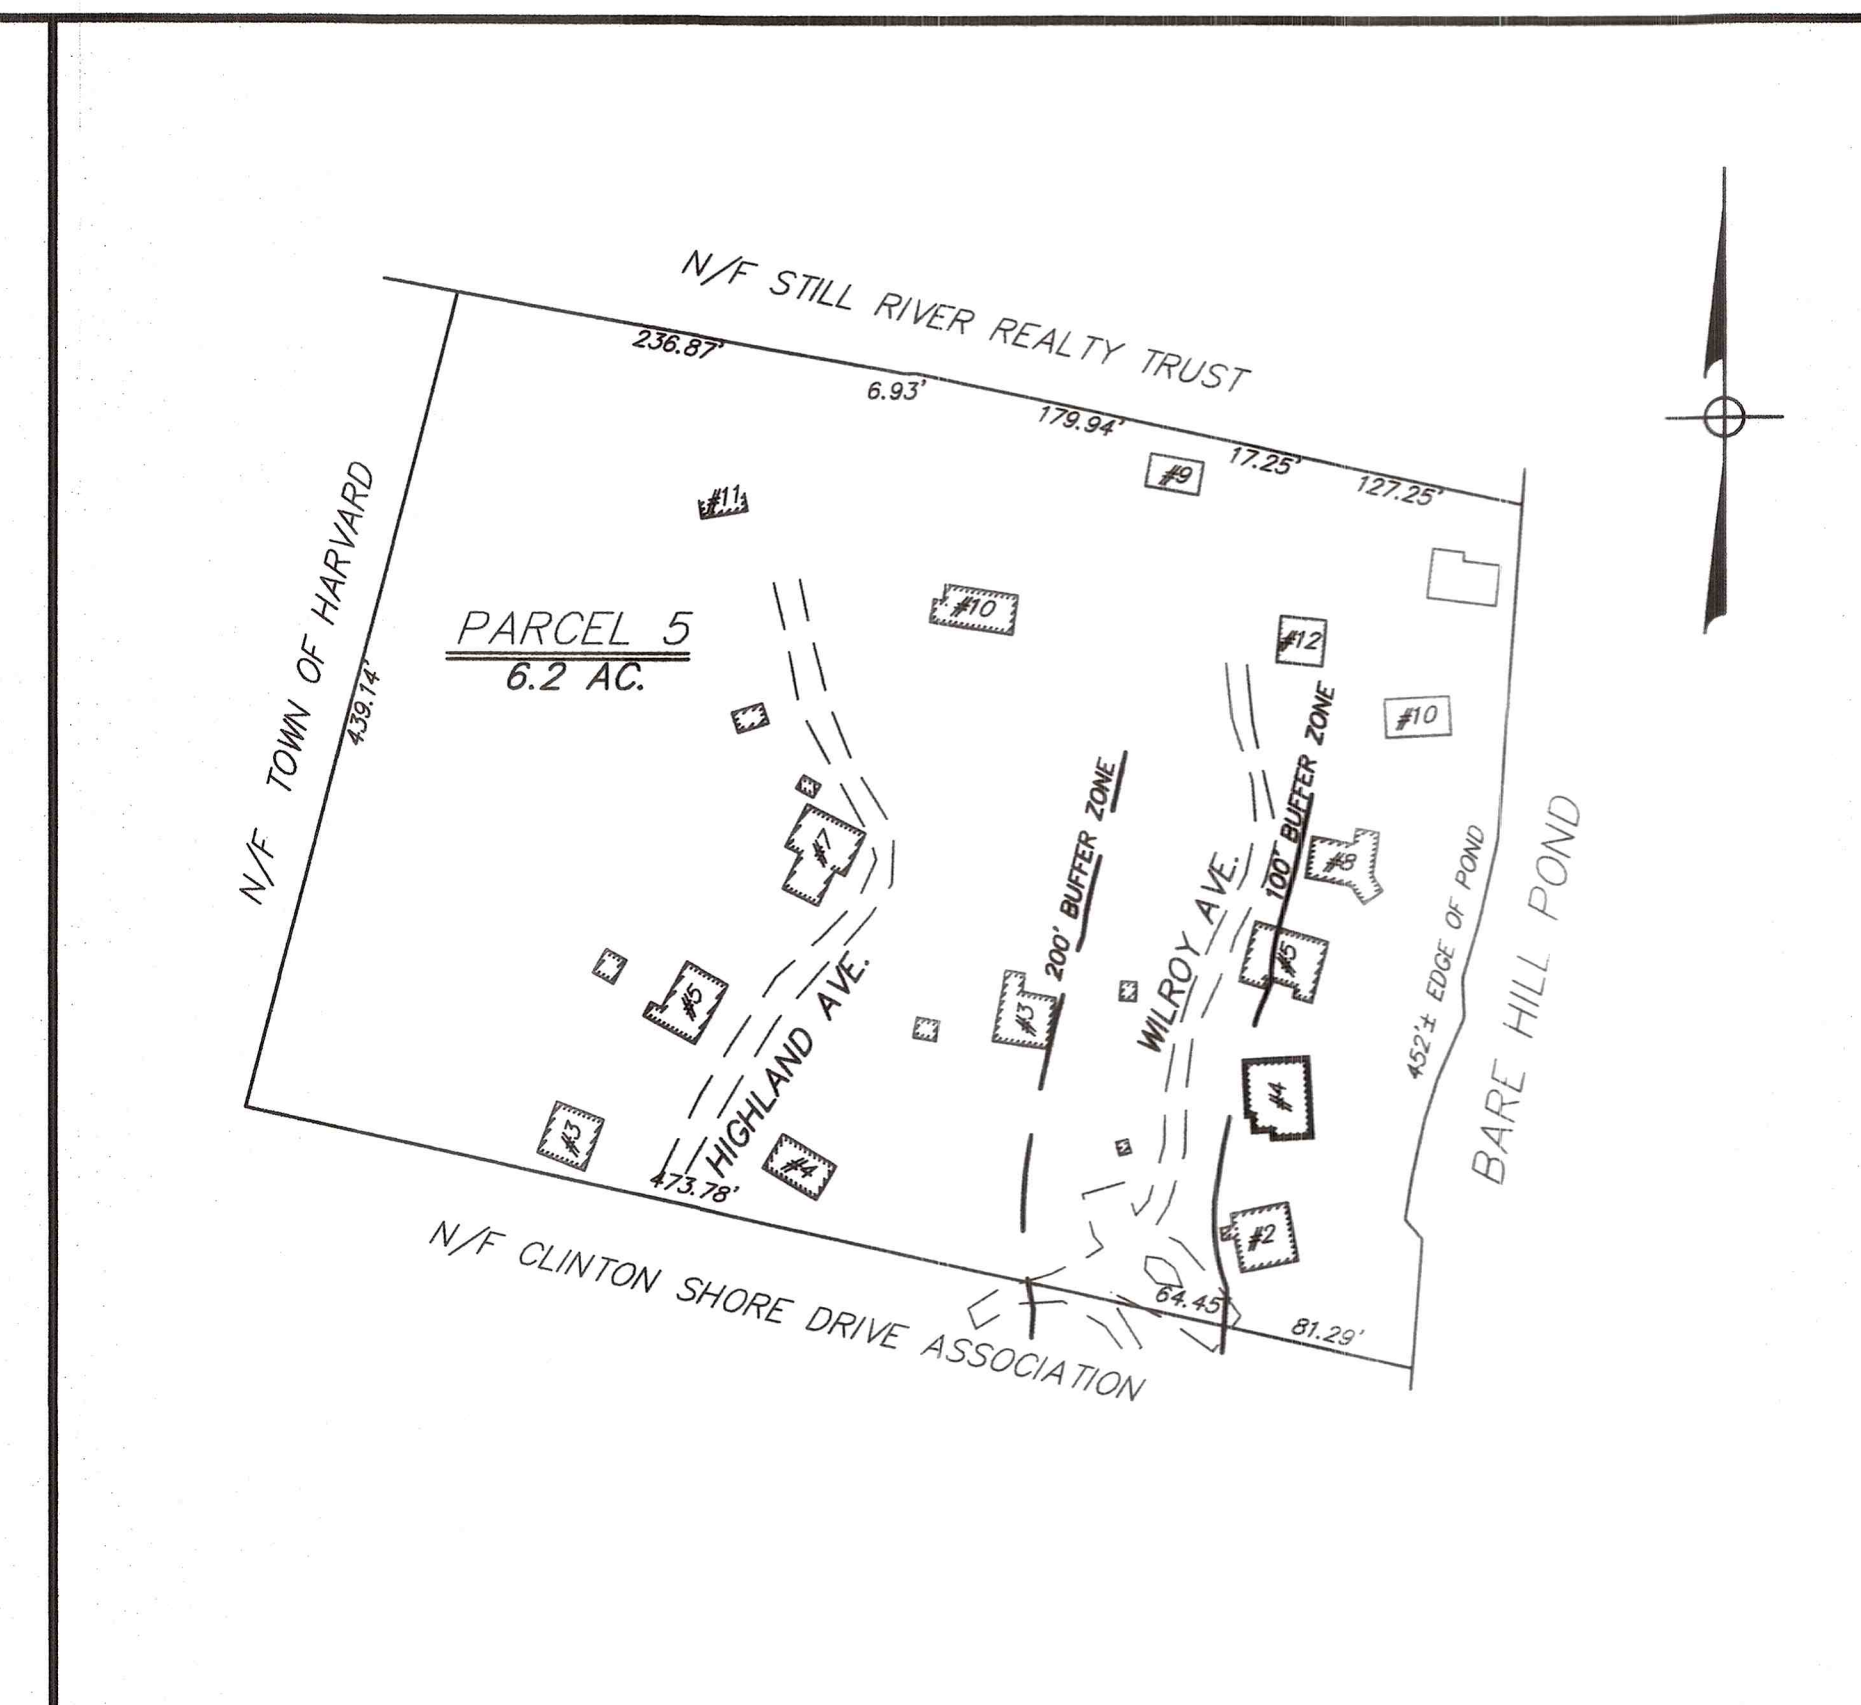


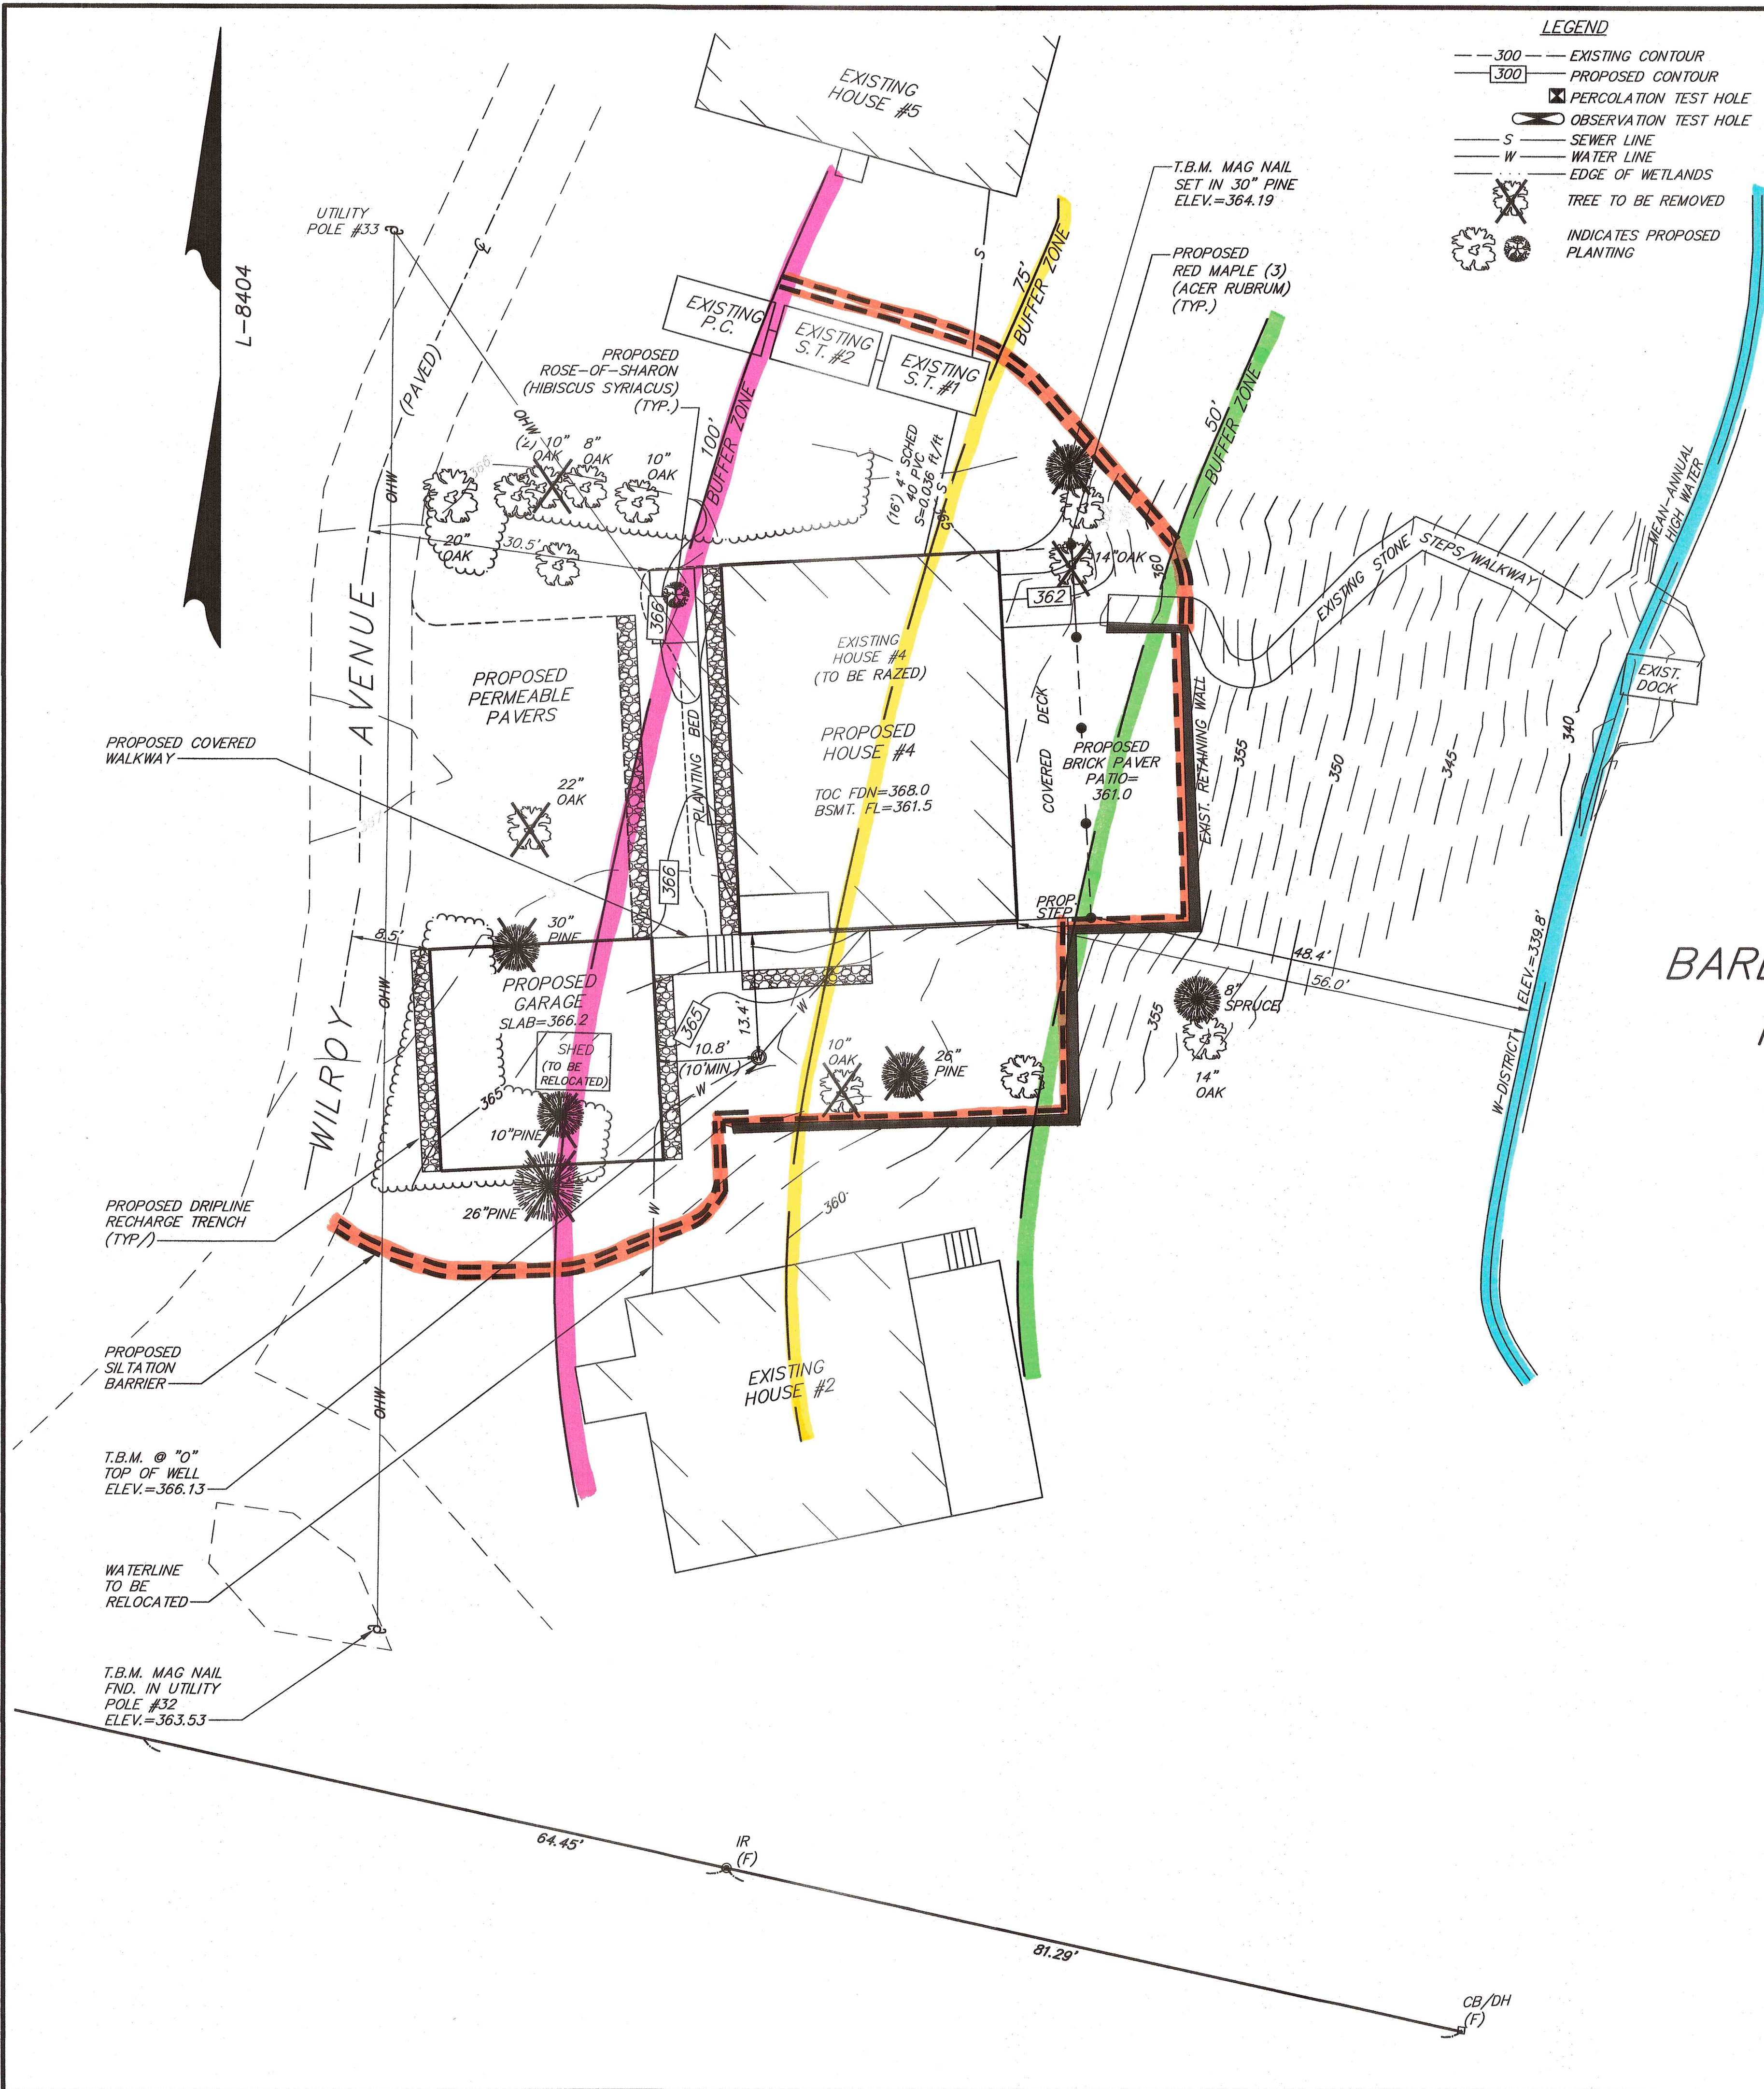


SCHEDULE OF ELEVATIONS	PROPOSED	AS-BUILT
TOP CONCRETE FOUNDATION	368.0	
INV.@ HSE. FOUNDATION	362.50	
INV.SEP TIC TANK INLET (EXIST.)	361.92	

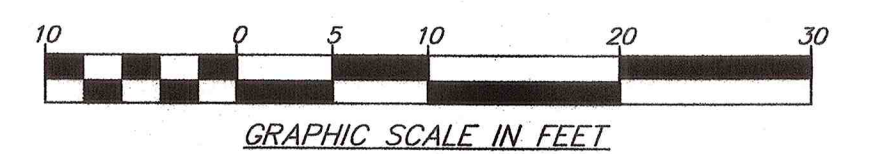

SURV.: SPM	CALC.: SPM	DRAFT: PJT
NB: 847-68	DEED: ---	CHECK: DBW

REVISIONS	
3/1/24	Original endorsement
3/7/24	Added Zoning dimensions
3/12/24	Added W-District offset
4/18/24	General revision

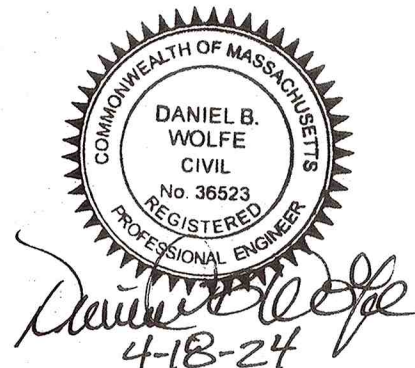

SHEET TITLE: SITE PLAN

DESIGNED FOR:

GERRY & CAROLE GAW

ADDRESS: 4 WILROY AVENUE
HARVARD, MA

LOT NO.:	ASSESSOR MAP:	ASSESSOR PARCEL
---	26	5



**DAVID E. ROSS
ASSOCIATES, INC.**

**CIVIL ENGINEERS - LAND SURVEYORS
ENVIRONMENTAL CONSULTANTS**

6 Lancaster County Road
P.O. Box 795
Harvard MA 01451-0795

978-772-6233
FAX 978-772-6258
WWW.DAVIDERSONS.COM

SCALE:	1"=10'	DATE:	FEBRUARY, 2024
REF:	L-13689, L-8404	PLAN NO.:	L-14734
JOB NO.:	34406	SHEET NO.:	1 of 1

