

HARVARD HISTORICAL COMMISSION

13 AYER ROAD • HARVARD, MASSACHUSETTS 01451



RECEIVED
HARVARD TOWN CLERK
2019 SEP -4 AM 9:23

APPLICATION FOR CERTIFICATE

Please read attached instructions and contact a member of the Harvard Historical Commission before you complete this form.

CERTIFICATE OF: ☐ APPROPRIATENESS ☐ NON-APPLICABILITY ☐ HARDSHIP

CONTACT INFORMATION:

Property Address	1 Still River Rd. - Parking Lot
Property Owner Name	Town of Harvard
Applicant Name	Timothy B. Kilhart - DPW Director
Applicant Address	47 Depot Rd. - Harvard, MA 01451
Telephone	978-456-4130
E-Mail Address	tkilhart@harvard.ma.us

DESCRIPTION OF WORK PROPOSED: (You may attach additional pages to describe your proposed work)

If project consists of several different tasks, begin by listing each task, then describe each task in detail including drawings, plans, and photos as necessary. You may attach additional pages to describe your proposed work.

The Town of Harvard DPW applied for and received a \$370,000 Complete Streets grant. The grant is being used to upgrade existing and to install new sidewalks around the center of town to make them ADA compliant and to improve the safety of pedestrians and bicyclists. The design and engineering is being done by TEC and the final draft is attached. The project will go out to bid this fall and must be completed by June 30, 2020. The sidewalks will consist of granite curbing edges with sealed concrete for the sidewalks. The concrete is being used because it has a longer life expectancy and is more durable.

LIST OF ATTACHMENTS: (Please check off the listed items when attached)

Site Plan (showing changes)		Construction Drawings	☒
Photos taken from street		Building material samples	
Photos of areas to be worked			

APPLICANT SIGNATURE (Sign to submit application)

DATE


	9/4/19
--	--------

GRANT OF EXTENSION. (With the following signature, the applicant grants permission to the Commission to review the application at its next scheduled monthly meeting in lieu of holding a Special meeting.)


--	--

HARVARD TOWN CENTER COMPLETE STREETS			
STATE	FED. AID PROJ. NO.	SHEET NO.	TOTAL SHEETS
MA		1	2
PROJECT FILE NO.		PRELIMINARY DESIGN - 1 OF 2	


CONTINUED ON
SHEET NO. 2

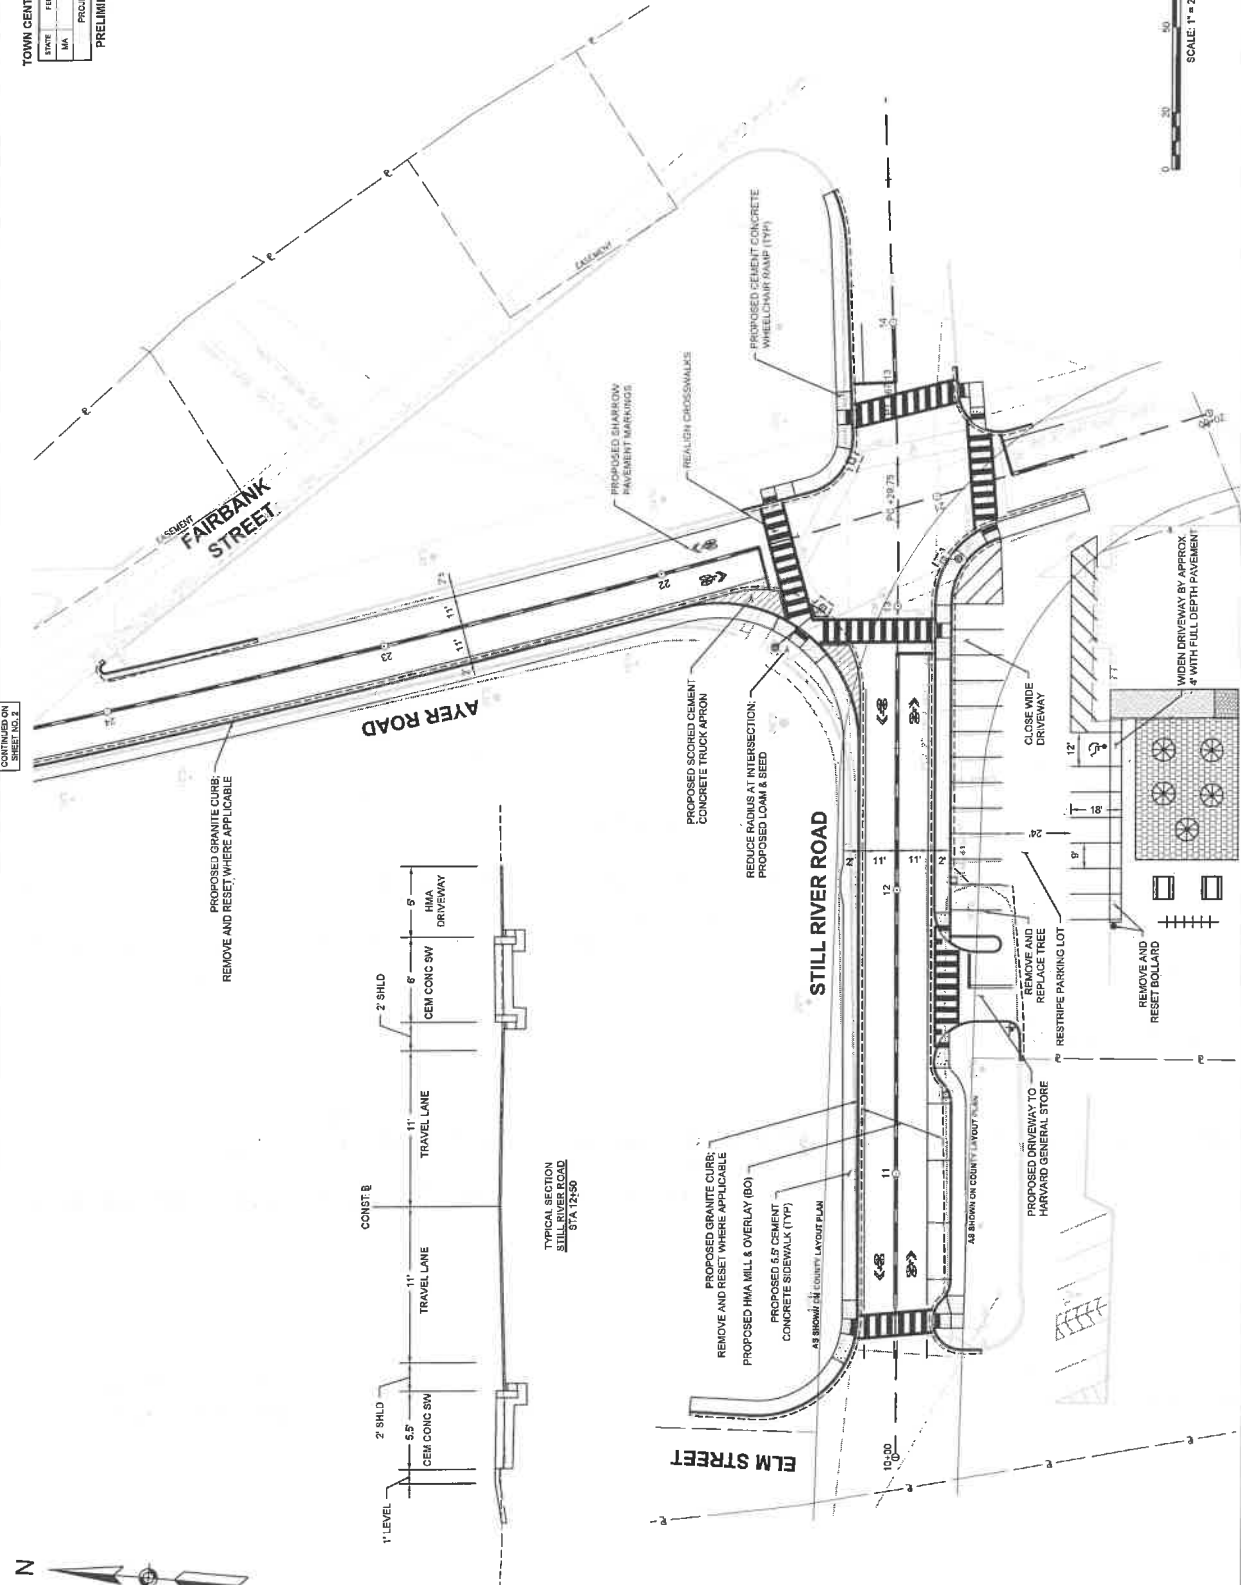

HARVARD TOWN CENTER COMPLETE STREETS				
STATE	FED. AID PROJ. NO.	SHEET NO.	TOTAL SHEETS	
MA		2	2	
PROJECT FILE NO.				
PRELIMINARY DESIGN - 2 OF 2				

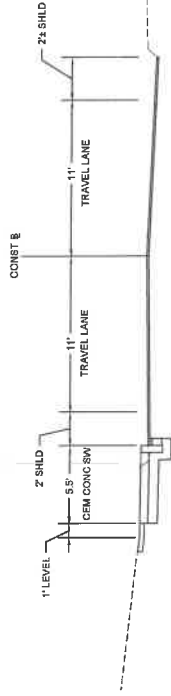

TYPICAL SECTION
AYER ROAD
STA 25+00

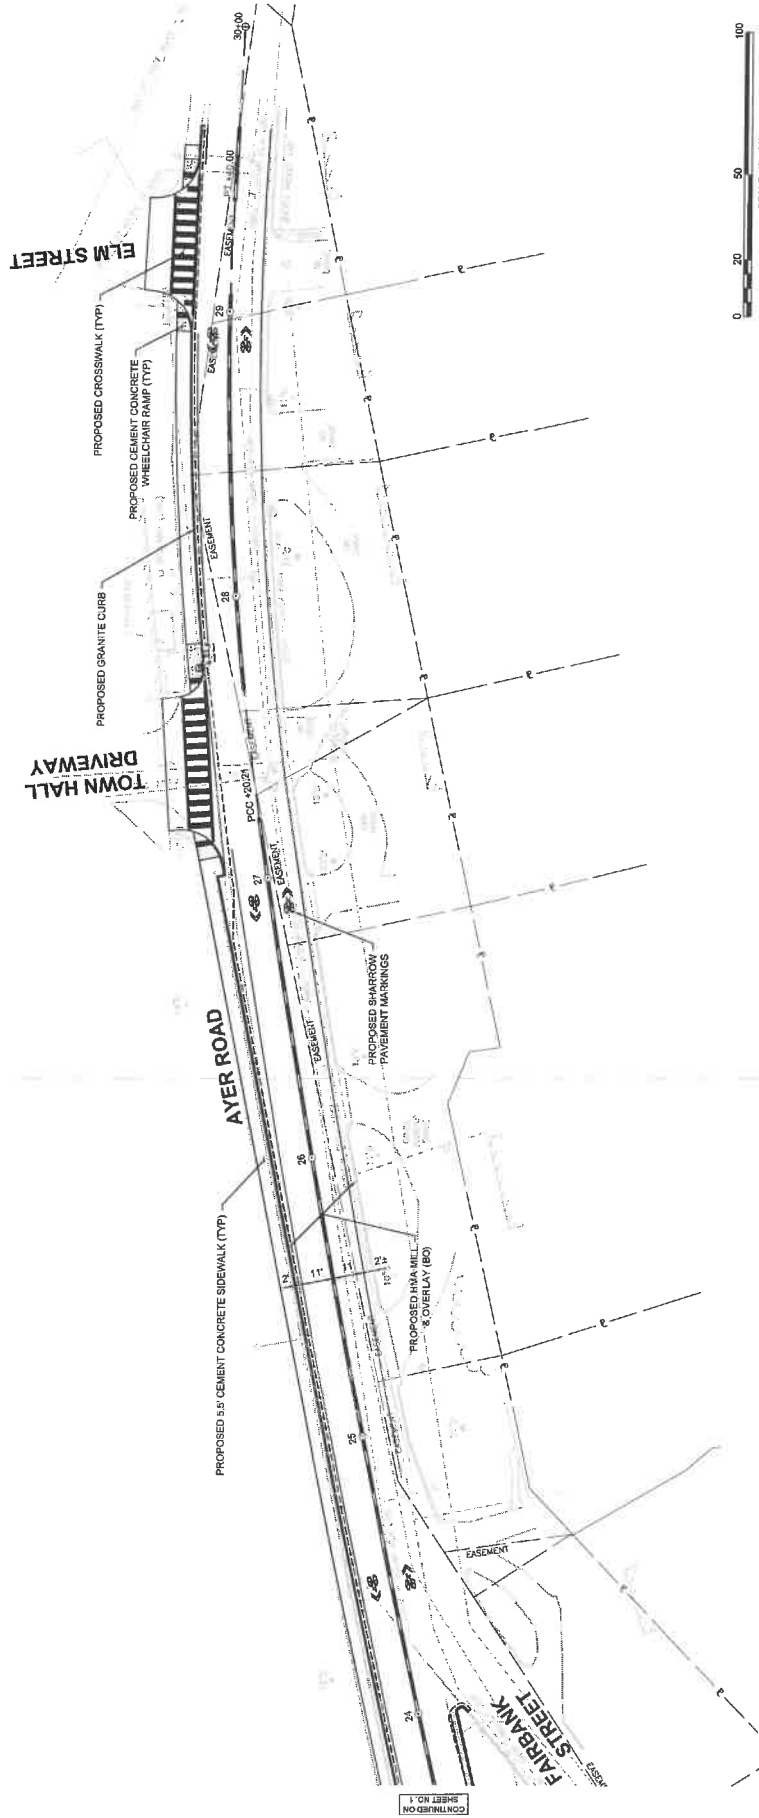

CONTINUOUS
SHEET NO. 1