



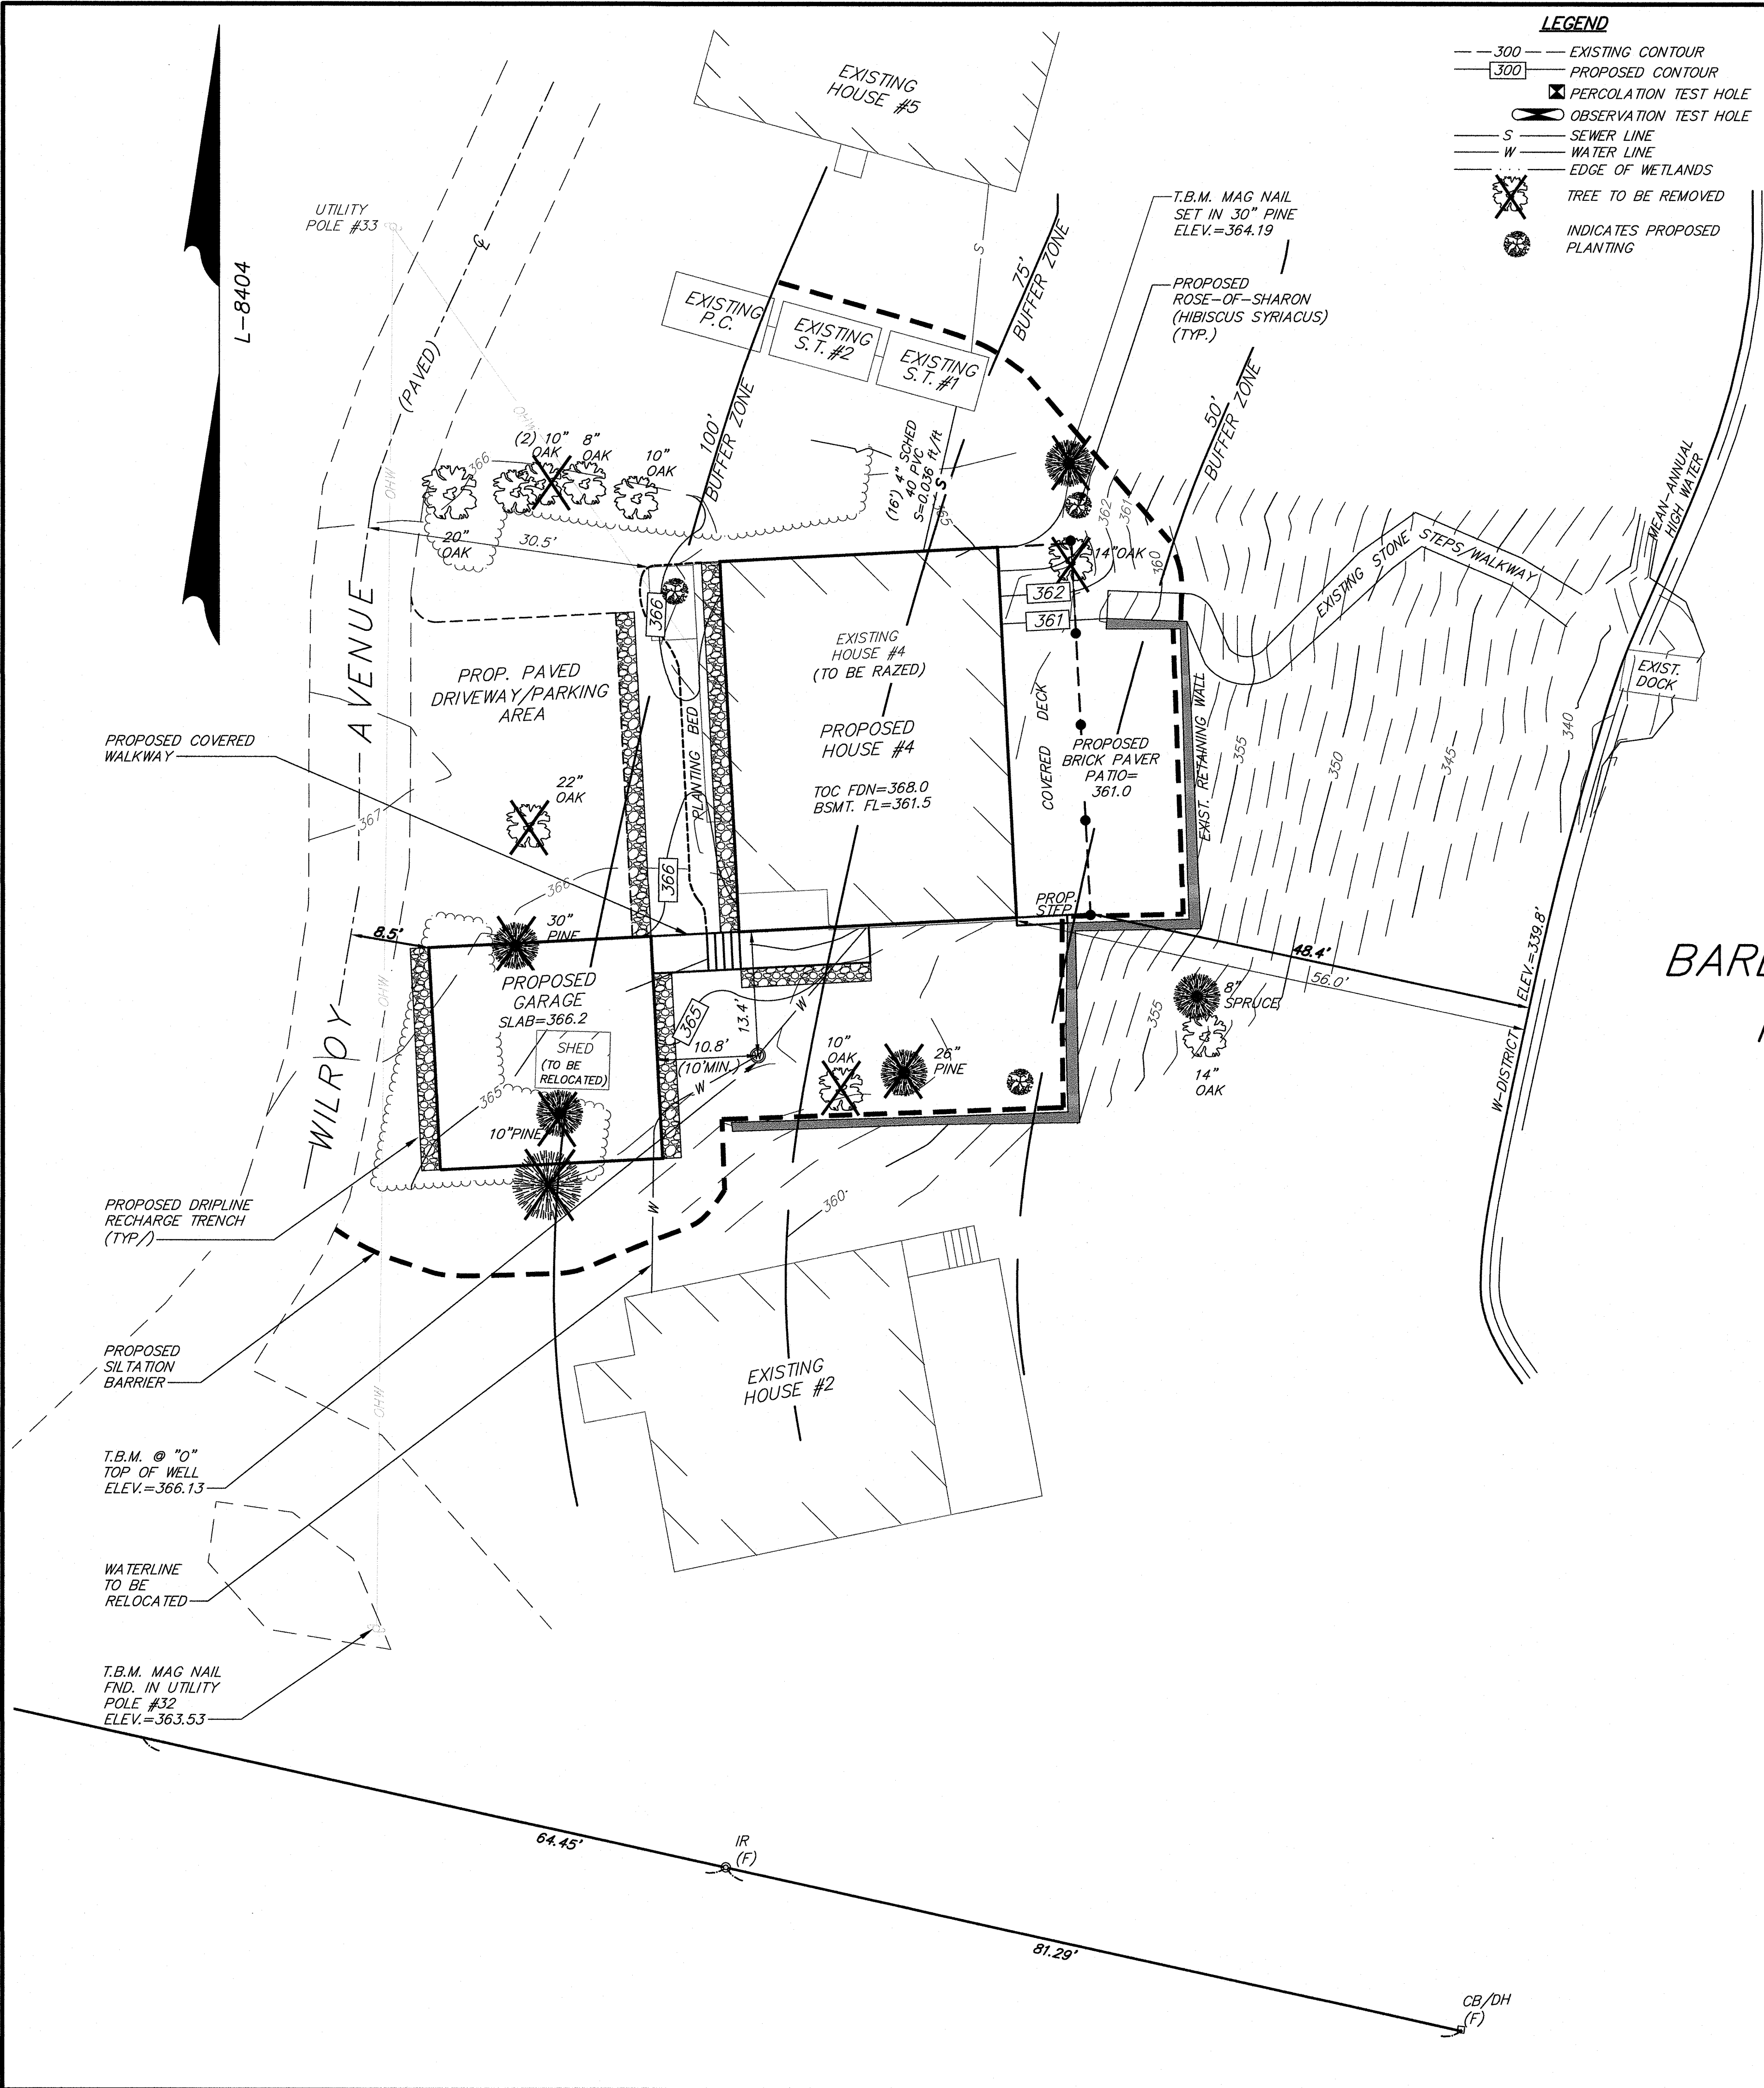


- LEGEND**
- 300 --- EXISTING CONTOUR
 - 300 --- PROPOSED CONTOUR
 - ☒ PERCOLATION TEST HOLE
 - ☒ OBSERVATION TEST HOLE
 - S --- SEWER LINE
 - W --- WATER LINE
 - EDGE OF WETLANDS
 - ☒ TREE TO BE REMOVED
 - INDICATES PROPOSED PLANTING


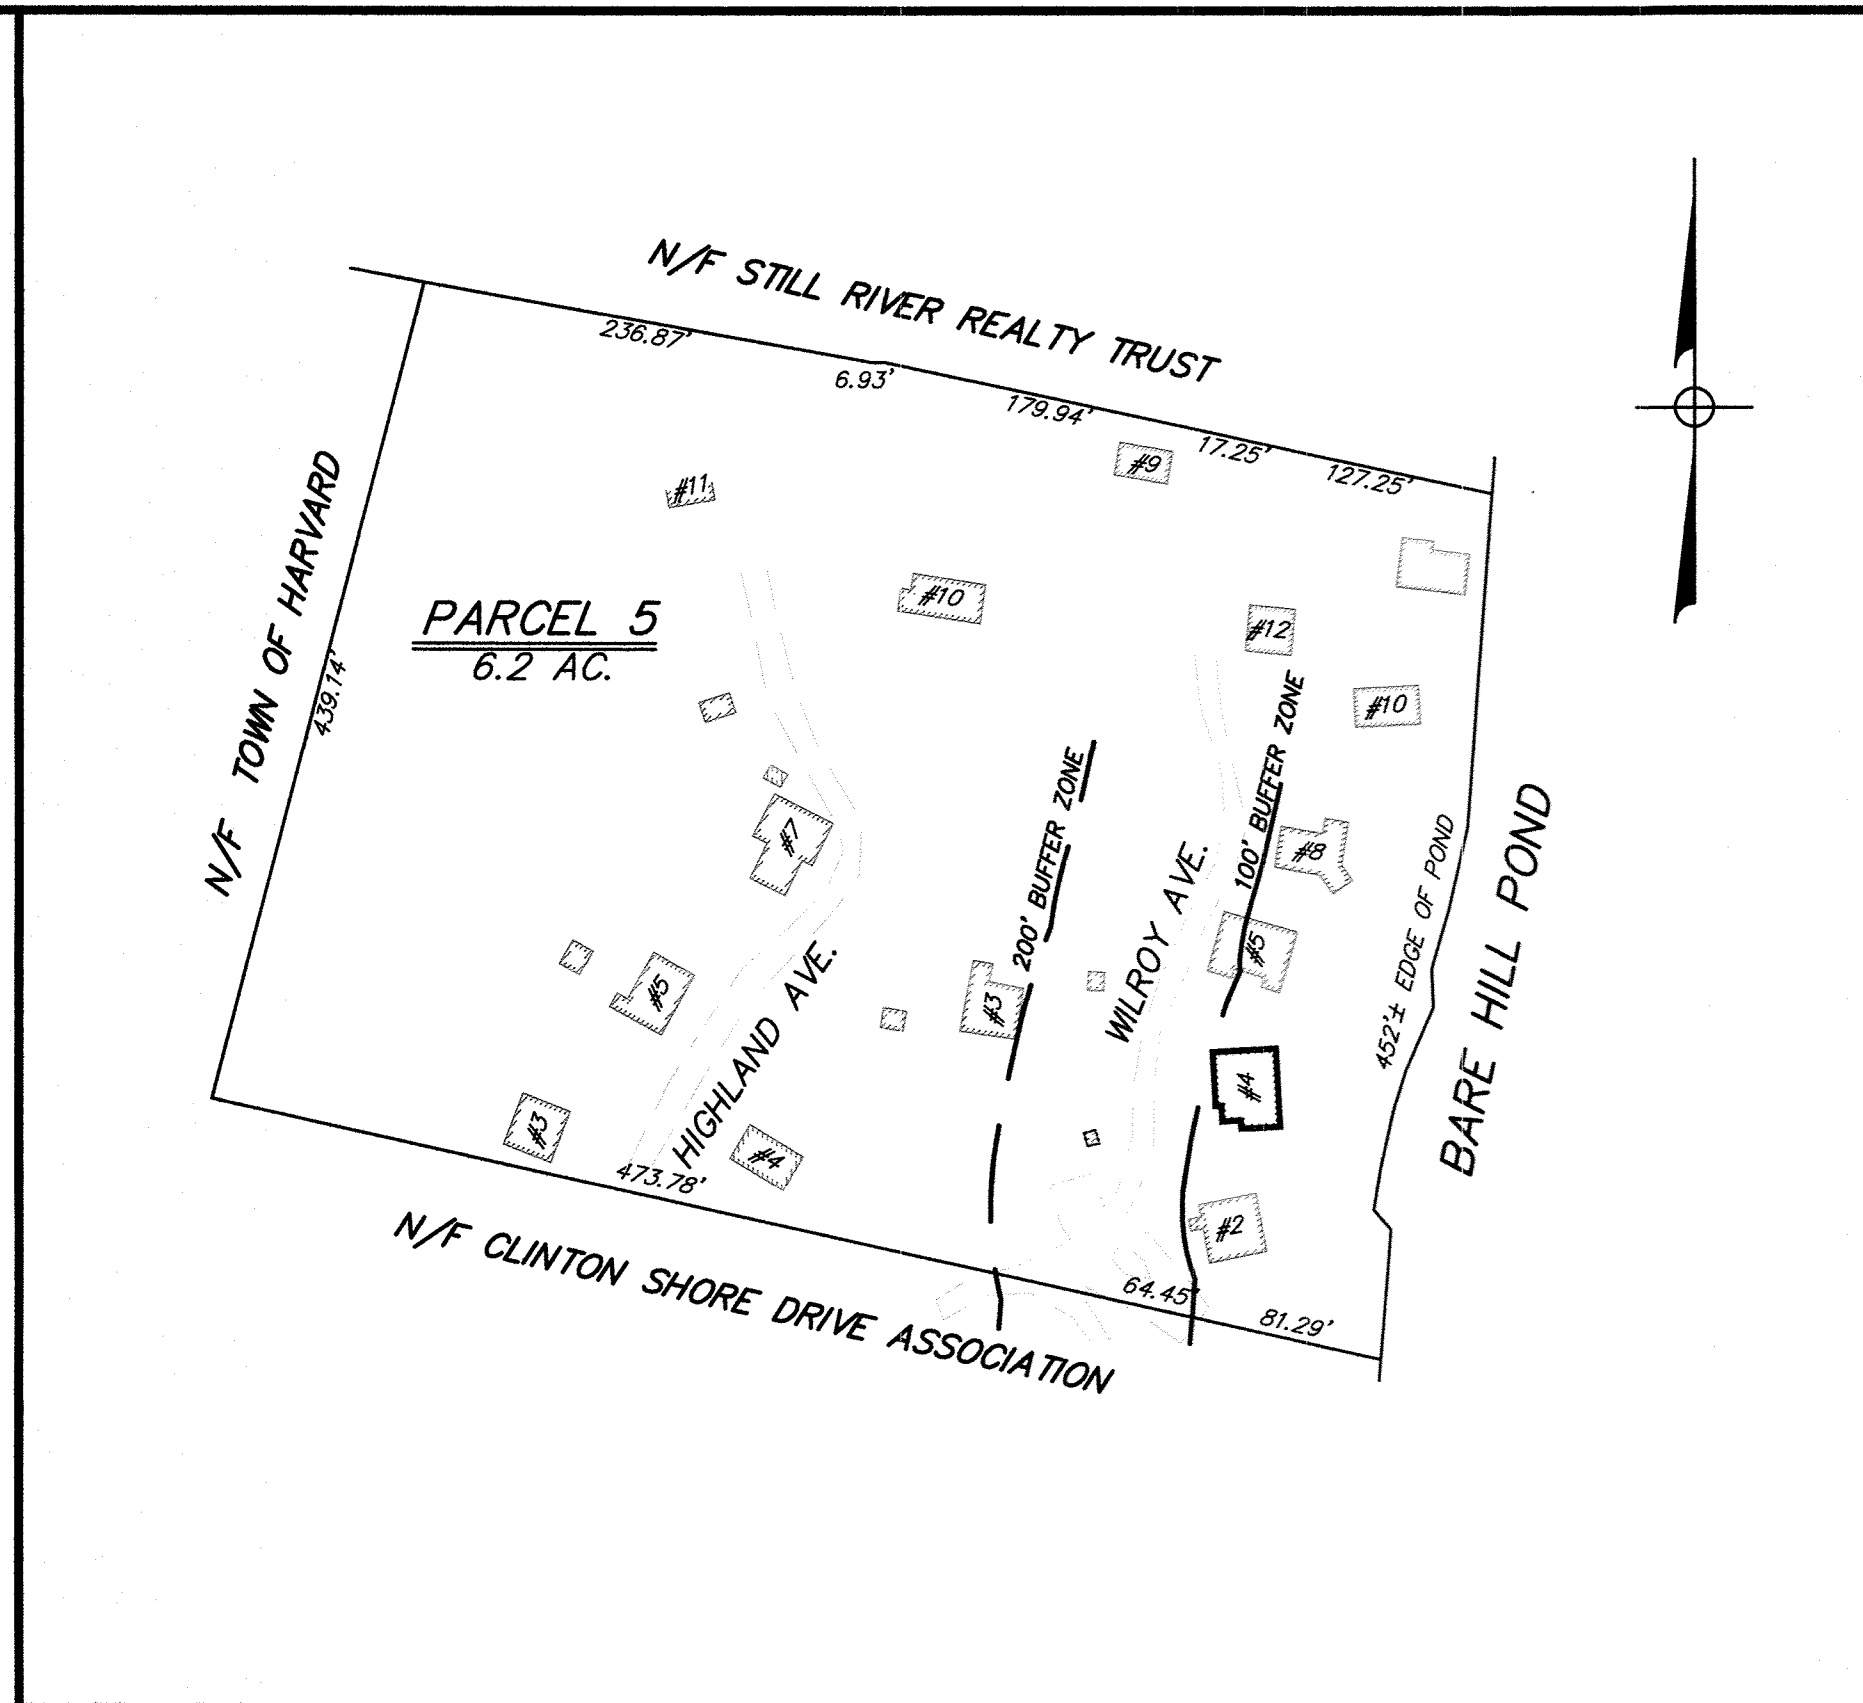


KEY MAP
1"=100'


SCHEDULE OF ELEVATIONS	PROPOSED	AS-BUILT
TOP CONCRETE FOUNDATION	368.0	
INV. @ HSE. FOUNDATION	362.50	
INV. SEPTIC TANK INLET (EXIST.)	361.92	

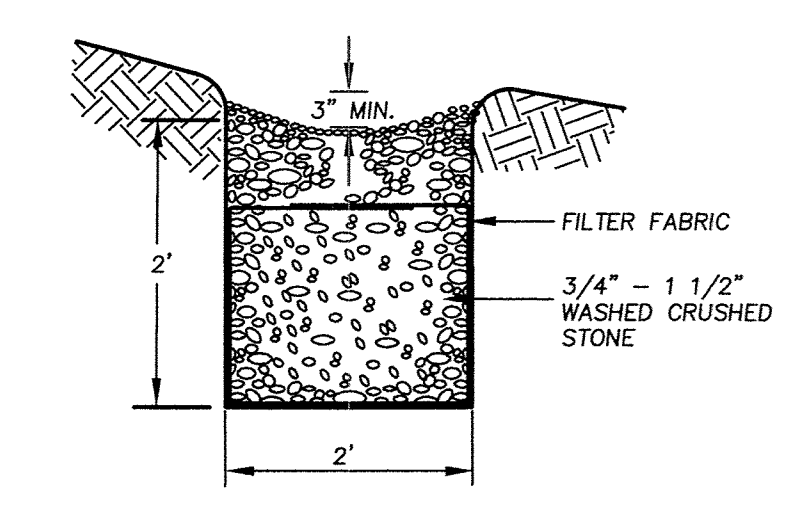

- LENGTH SEE PLAN
- (CROSS SECTION)
- RECHARGE TRENCH**
- NOT TO SCALE
1. LINE EXCAVATED TRENCH WITH FILTER FABRIC.
 2. ADD CRUSHED STONE TO TOP OF PERFORATED PIPE.
 3. FOLD FILTER FABRIC OVER TOP OF STONE AND PIPE.
 4. ADD REMAINING CRUSHED STONE TO FINISH GRADE.

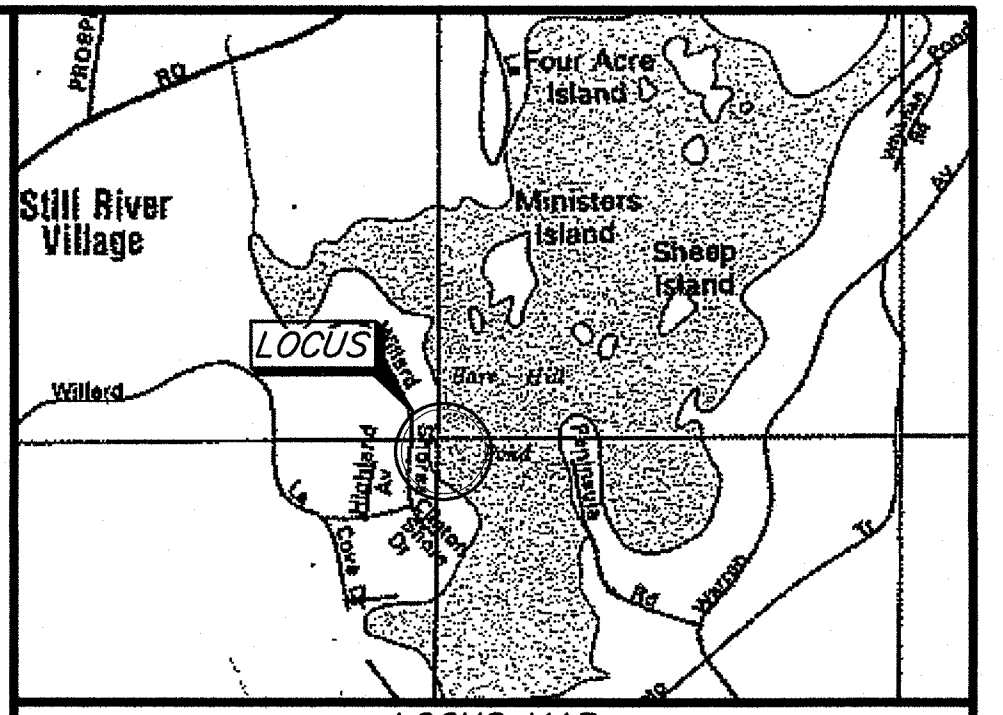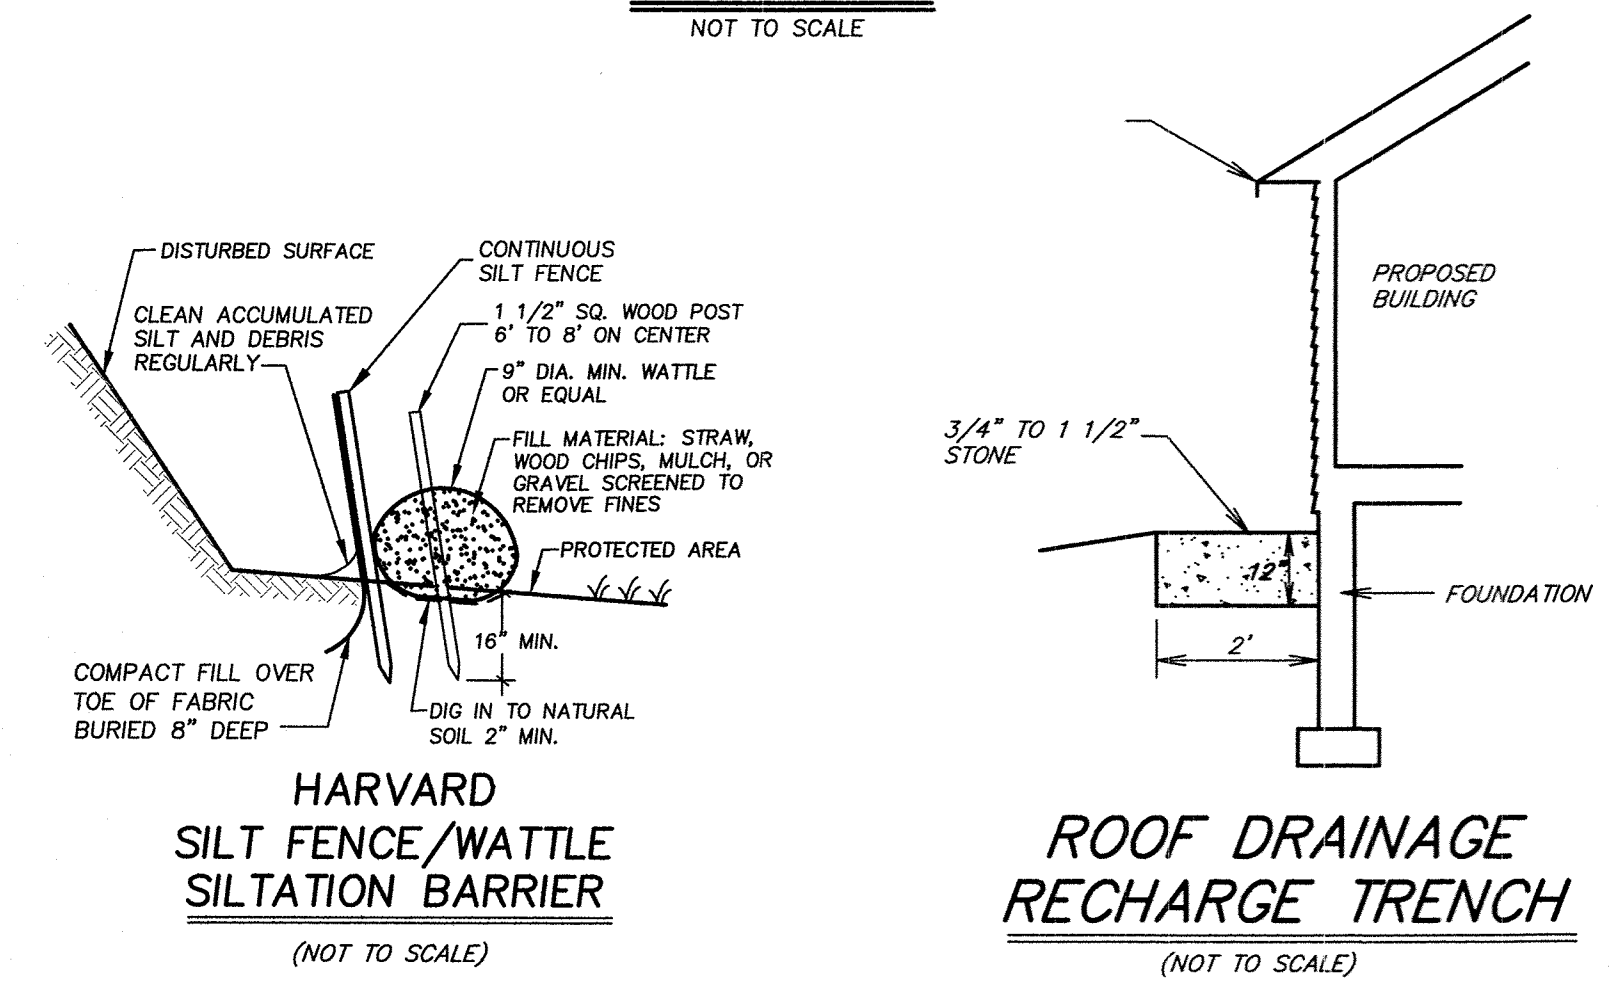

LOCUS MAP
NOT TO SCALE

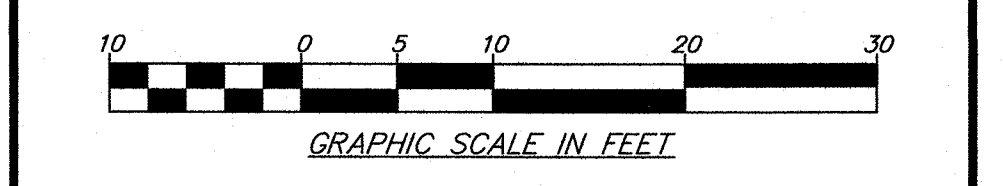

SURV.: SPM	CALC.: SPM	DRAFT: PJT
NR: 847-68	DEED: ---	CHECK: DBW

REVISIONS	
3/1/24 Original endorsement	
3/7/24 Added Zoning dimensions	
3/12/24 Added W-District offset	

3-12-24

SHEET TITLE: **SITE PLAN**

DESIGNED FOR: **GERRY & CAROLE GAW**

ADDRESS: **4 WILROY AVENUE
HARVARD, MA**

LOT NO.: ---	ASSESSOR MAP: 26	ASSESSOR PARCEL: 5
--------------	------------------	--------------------

DAVID E. ROSS ASSOCIATES, INC.

CIVIL ENGINEERS - LAND SURVEYORS
ENVIRONMENTAL CONSULTANTS

6 Lancaster County Road
P.O. Box 795
Harvard, MA 01451-0795

978-772-6232
FAX 978-772-6258
www.davidross.com

SCALE: 1"=10'

REF: L-13689, L-8404

JOB NO.: 34406

DATE: FEBRUARY, 2024

PLAN NO.: L-14734

SHEET NO.: 1 of 1