

CORRIDOR STORAGE MEDICAL CONSULTANT: MECHANICAL ROOM CORRIDOR KEY PLAN: **RECEPTION** FLOOR PLANS **VESTIBULE** DRAWN BY: GW CHECKED BY: CL / JZ SCALE: PROJECT NO.:

LANCASTER COUNTY ROAD

Harvard - Hildreth PH 2 Feasibility Study



A LiRo Group Company

BOSTON

529 MAIN STREET, SUITE 3303 BOSTON, MA 02129 TEL. 617.723.7100 FAX. 617.723.9113 PORTLAND

500 WASHINGTON AVE PORTLAND, ME 04103 TEL. 207.582.2400 FAX. 207.582.8320

ISSUE/REVISION: NO: DATE: DESCRIPTION:

DRAWING TITLE:
EXISTING AND DEMO FIRST


1/4" = 1'-0" 21-179-2094 DRAWING NO.:

A-100

K:\21-179-2094 - Harvard - Hildreth PH 2 Feasibility Study\C\_DESIGN\A\_Revit\21-179-2094 - Harvard - Hildreth PH 2 Feasibility Study\_ARCH.rvt DATE & TIME PRINTED: 9/23/2021 5:01:39 PM

1 Existing First Floor Plan
1/4" = 1'-0"

2 Demo First Floor Plan 1/4" = 1'-0"

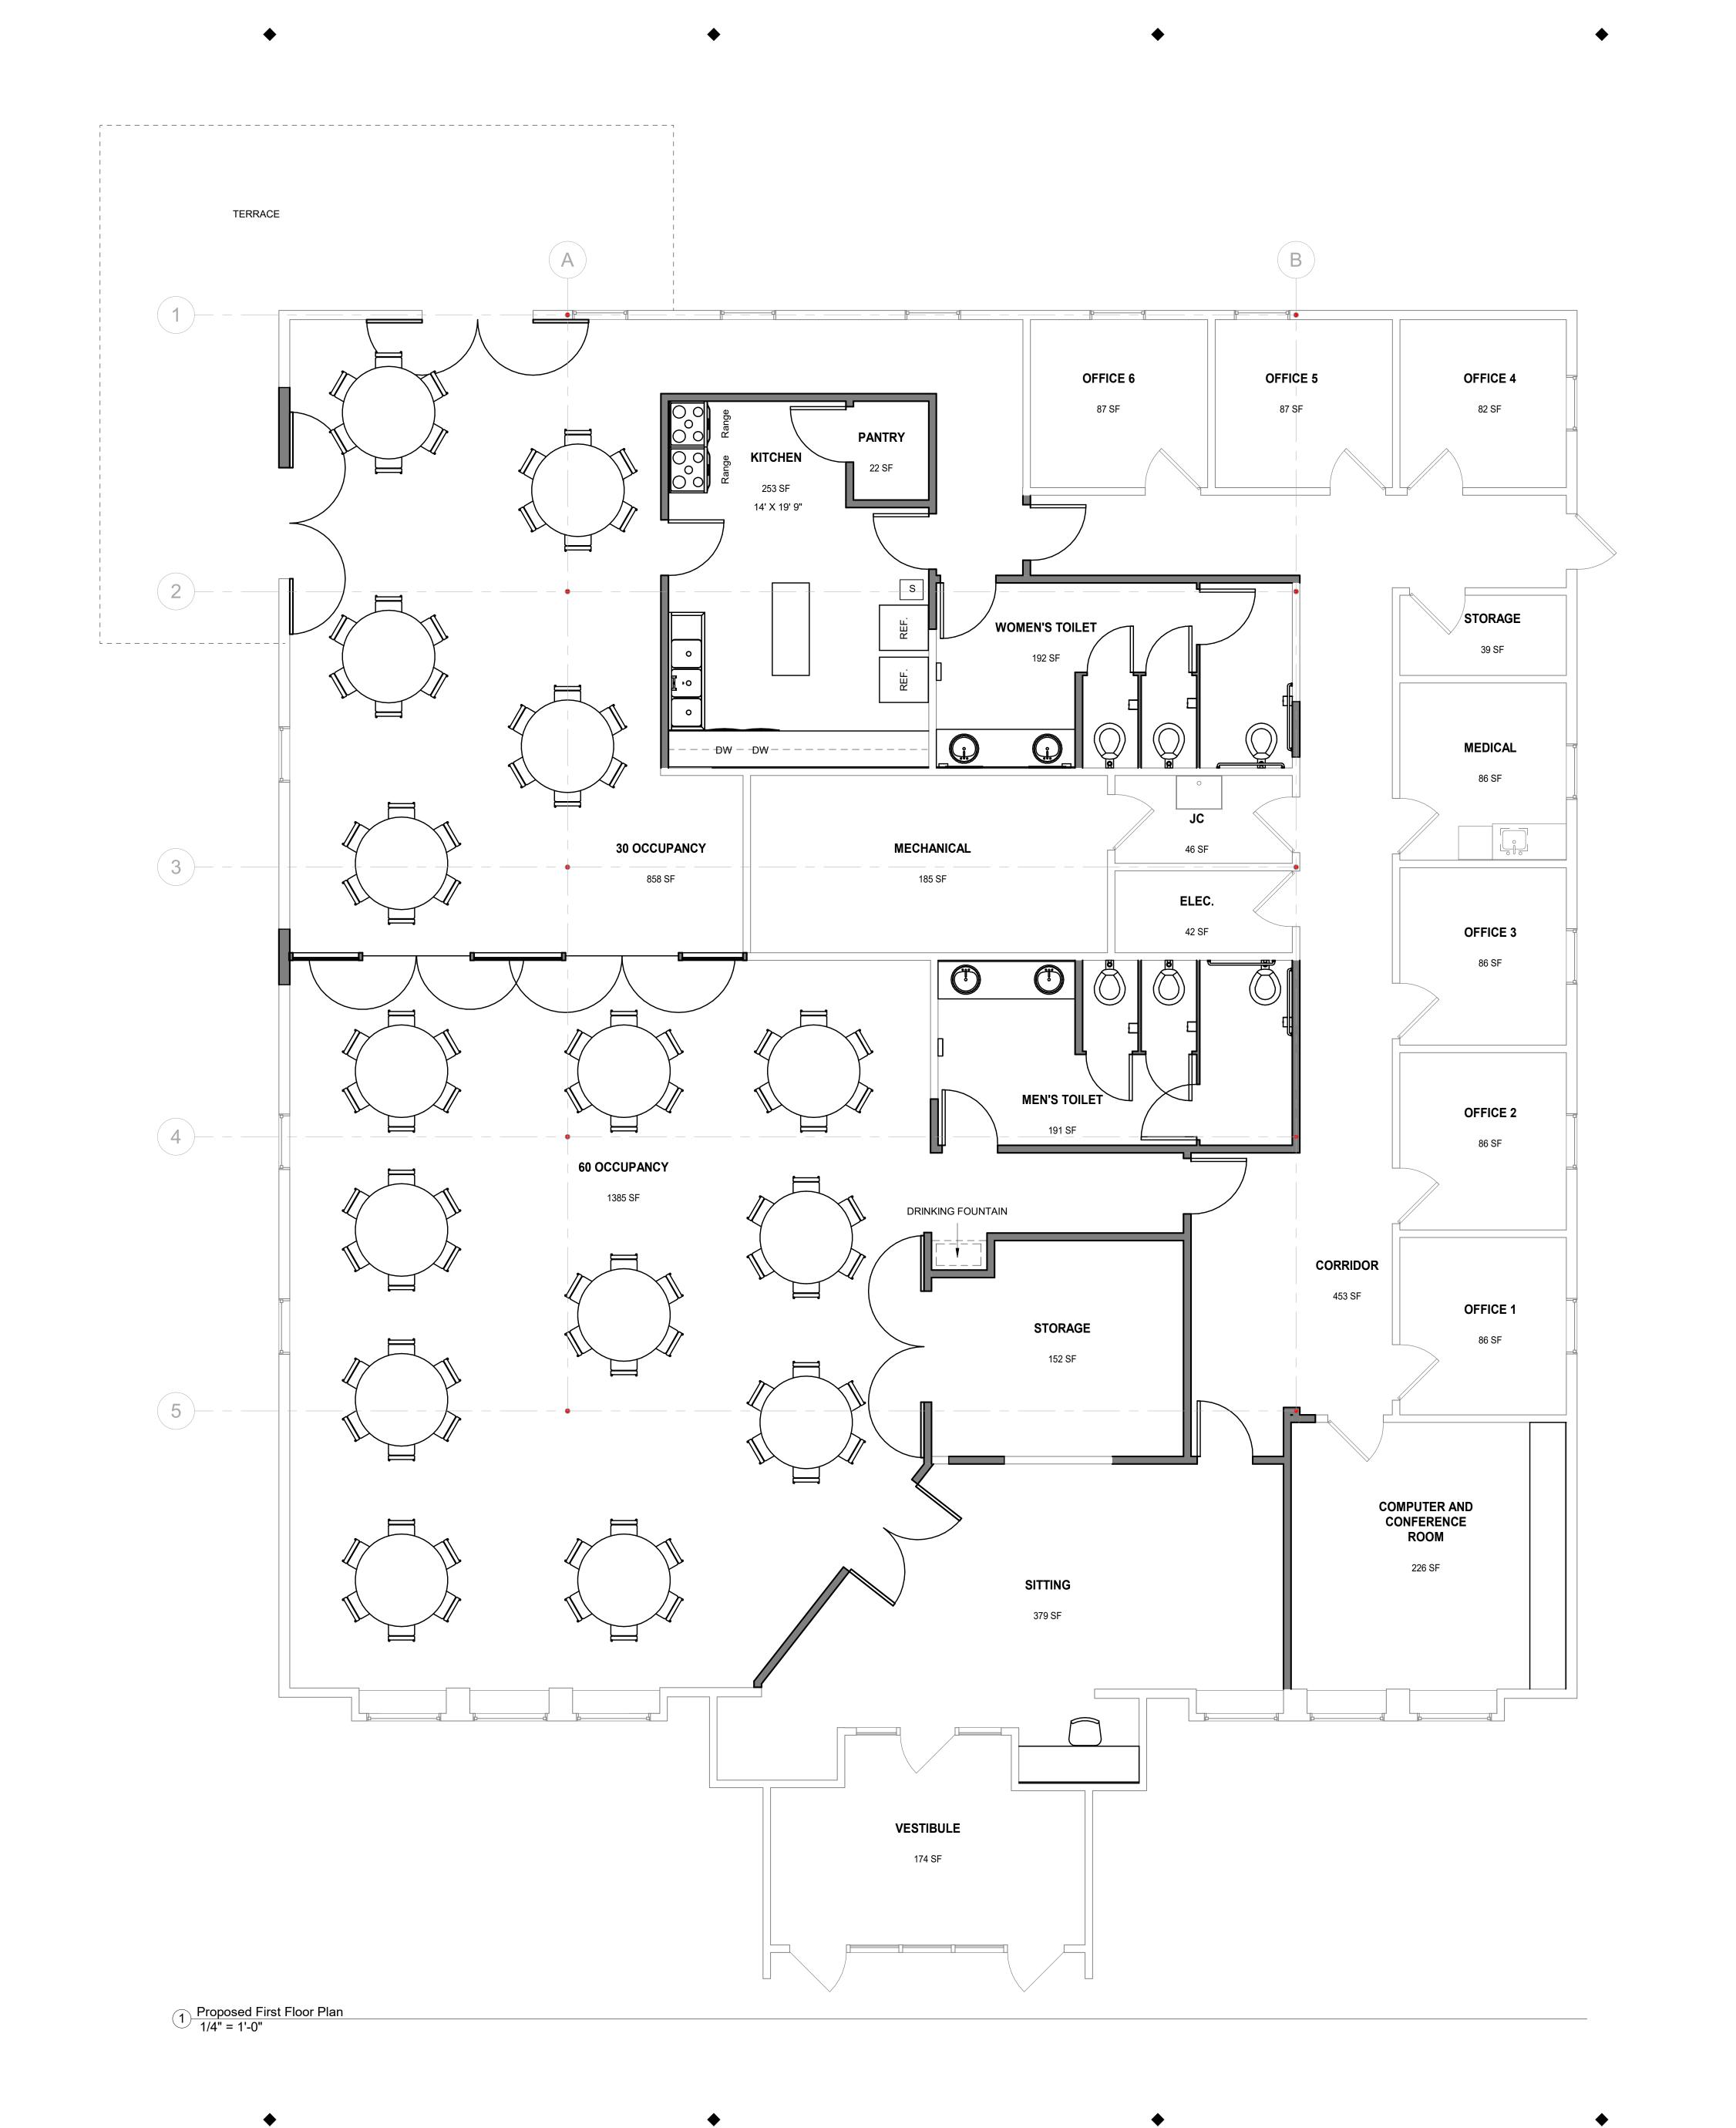



TOWN OF HARVARD

LANCASTER COUNTY ROAD

Harvard - Hildreth PH 2 Feasibility Study



A LIKO GI

BOSTON

SOURCE

BOSTON

BOSTON,

BOSTON

529 MAIN STREET, SUITE 3303 BOSTON, MA 02129 TEL. 617.723.7100 FAX. 617.723.9113

PORTLAND

500 WASHINGTON AVE
PORTLAND, ME 04103
TEL. 207.582.2400
FAX. 207.582.8320

CONSULTANT:

ISSUE/REVISION:			
NO:	DATE:	DESCRIPTION:	
	9/16/2021	B1 PLAN	
	9/23/2021	COST ESTIMATE	
KEY PLAN:			
KEY PLAN:			

DRAWING TITLE:
PROPOSED FIRST FLOOR PLAN

DRAWN BY:	SEAL:
CHECKED BY:	
JZ	
SCALE:	_
1/4" = 1'-0"	
PROJECT NO.:	
21-179-2094	
DRAWING NO.:	

A-200

PROJECT LOCATION:

K:\21-179-2094 - Harvard - Hildreth PH 2 Feasibility Study\C\_DESIGN\A\_Revit\21-179-2094
- Harvard - Hildreth PH 2 Feasibility Study\_ARCH.rvt

DATE & TIME PRINTED: 9/23/2021 5:01:39 PM