
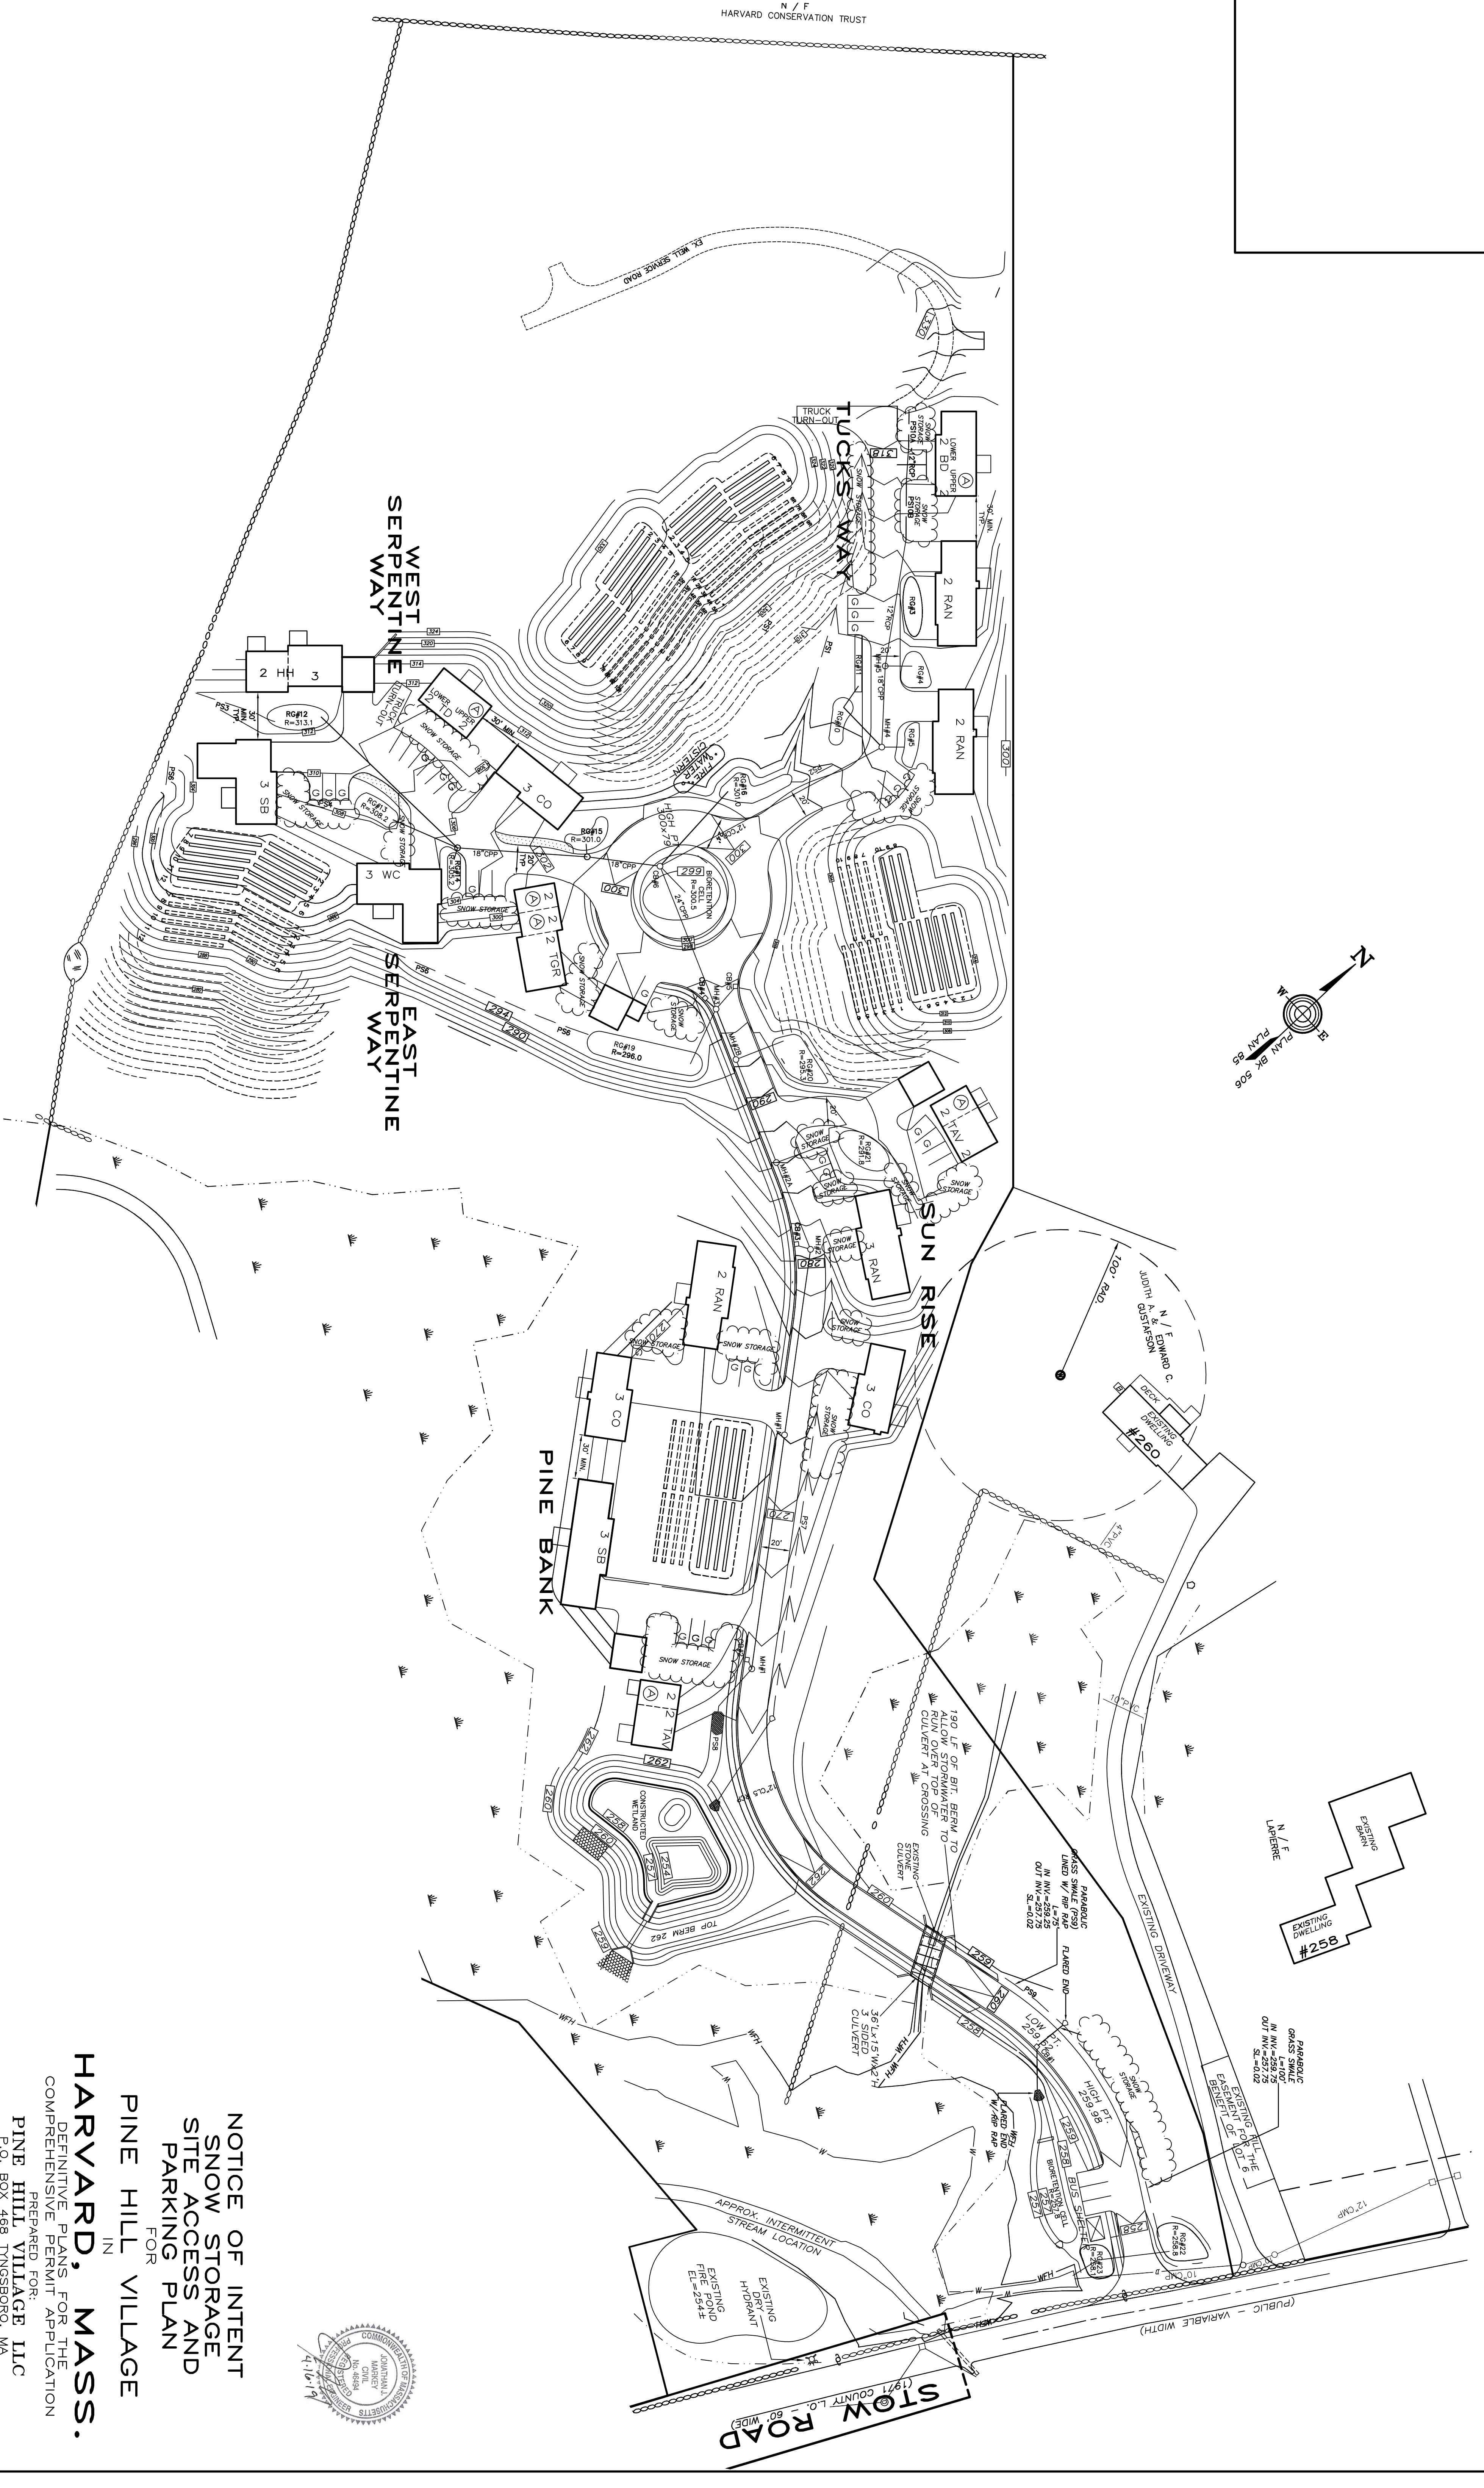


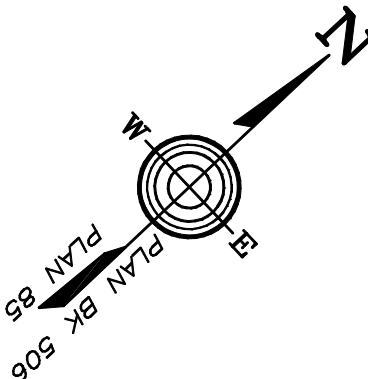

NOTICE OF INTENT
SNOW STORAGE
SITE ACCESS AND
PARKING PLAN

PINE HILL VILLAGE
IN
HARVARD, MASS.

DEFINITIVE PLANS FOR THE
COMPREHENSIVE PERMIT APPLICATION
PREPARED FOR:

PINE HILL VILLAGE LLC
P.O. BOX 468 TINGSBORO, MA

R. WILSON and ASSOCIATES
LAND SURVEYORS AND CIVIL ENGINEERS
360 MASS. AVE. SUITE 202 ACTON, MA 01720

SCALE: 1" = 50 FEET
DATE: REV. 4/16/19
PHONE: 978-266-0203 FAX: 978-266-0202
FILE NO. 1009/5086 DWG: 1009-5086 SITE 2018 SHEET NO. 16