
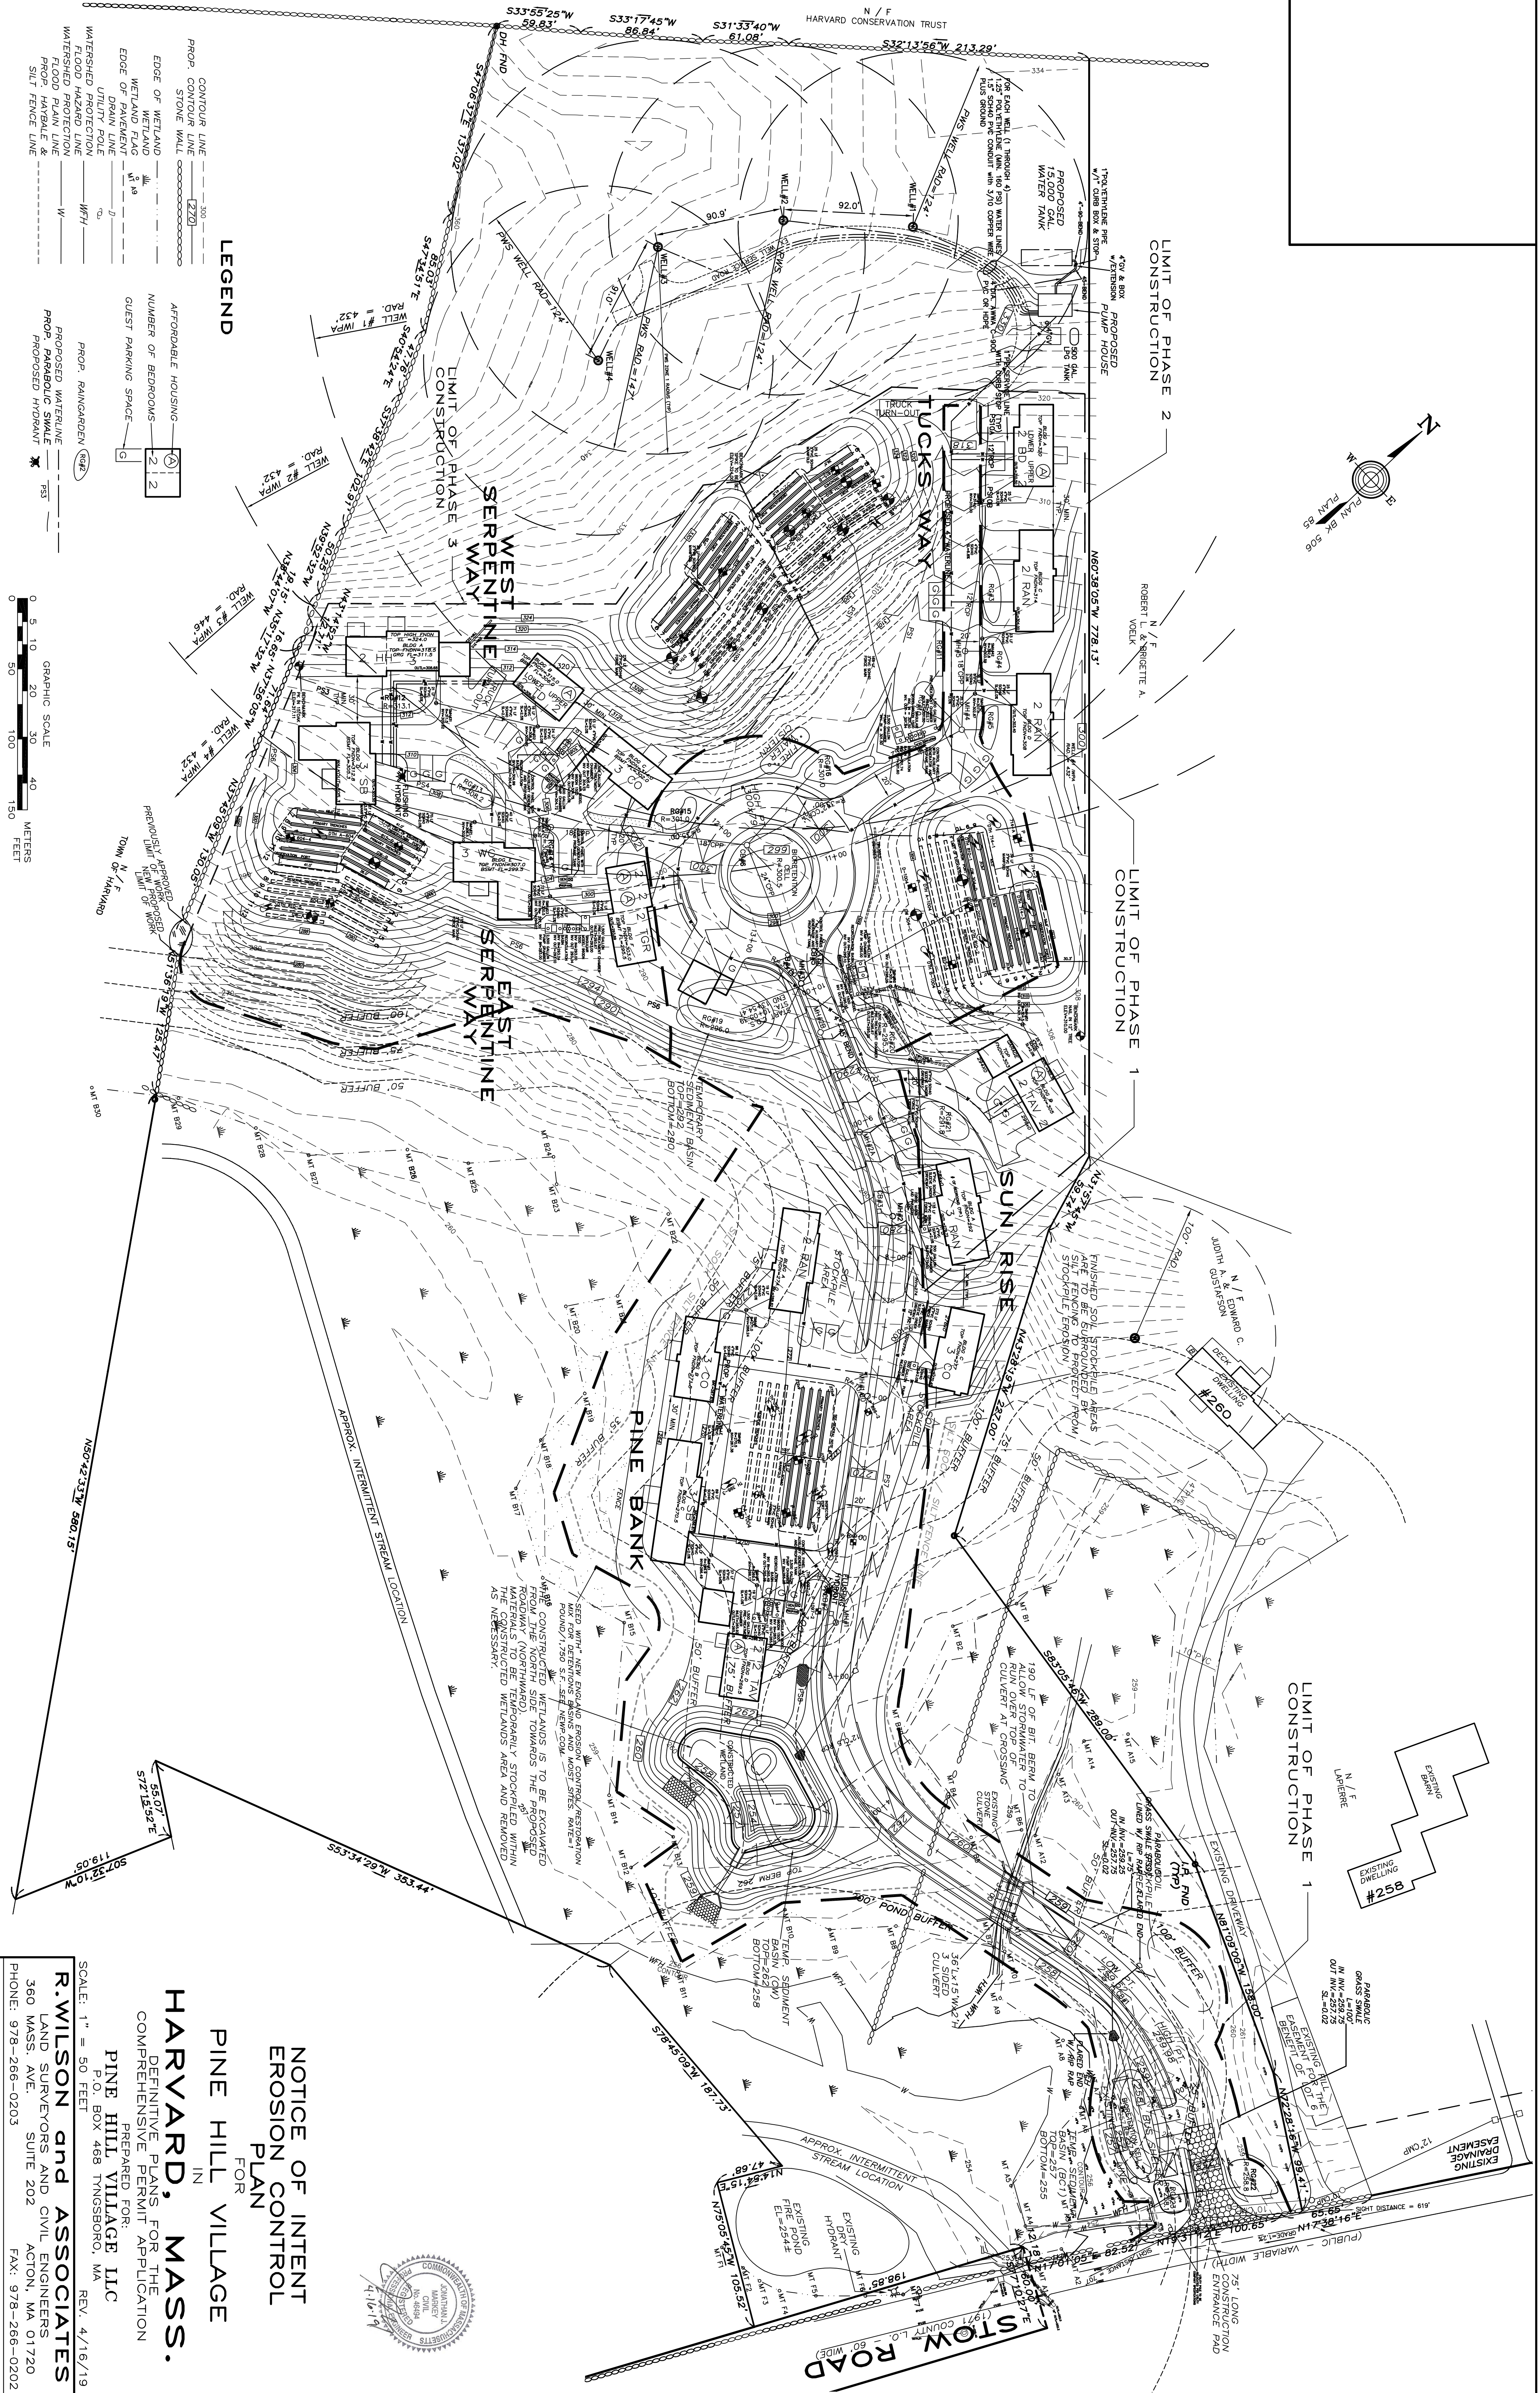


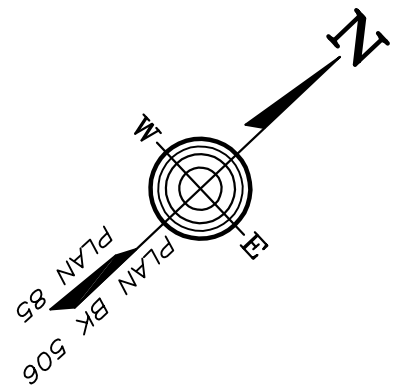

LEGEND

- CONTOUR LINE [220]
- PROP. CONTOUR LINE [220]
- STONE WALL [220]
- EDGE OF WETLAND [220]
- WETLAND FLAG [220]
- EDGE OF DRAIN LINE [220]
- UTILITY POLE [220]
- WATERSHED PROTECTION [220]
- FLOOD HAZARD LINE [220]
- FLOOD PLAIN LINE [220]
- PROP. FLOOD PLAIN LINE [220]
- SILT FENCE LINE [220]

- AFFORDABLE HOUSING [220]
- NUMBER OF BEDROOMS [220]
- GUEST PARKING SPACE [220]

- PROP. RAINGARDEN [220]
- PROP. PARABOLIC SWALE [220]
- PROP. HYDRANT [220]



NOTICE OF INTENT
EROSION CONTROL
PLAN
FOR
PINE HILL VILLAGE
IN
HARVARD, MASS.

PREPARED FOR:
PINE HILL VILLAGE LLC
P.O. BOX 468
THINGSBORO, MA REV. 4/16/19

SCALE: 1" = 50 FEET
R. WILSON and ASSOCIATES
LAND SURVEYORS AND CIVIL ENGINEERS
360 MASS. AVE. SUITE 202
PHONE: 978-266-0203
FAX: 978-266-0202
FILE NO. 1009/5086 DWG: 1009-5086 SITE 2018 R2 SWPPP SHEET 6

