



HARVARD
AYER ROAD (ROUTE 110/111)

STATE	FED. AID PROJ. NO.	SHEET NO.	TOTAL SHEETS
MA	-	28	151
PROJECT FILE NO.		609213	

TRAFFIC SIGN & PAVEMENT
MARKING PLANS - 1 OF 17

LEGEND

- TOWN LAYOUT
- TEMPORARY EASEMENT
- LAYOUT ALTERATION
- PERMANENT EASEMENT
- UTILITY EASEMENT
- LIMIT OF GRADING

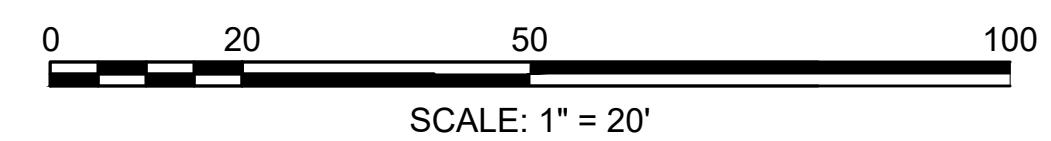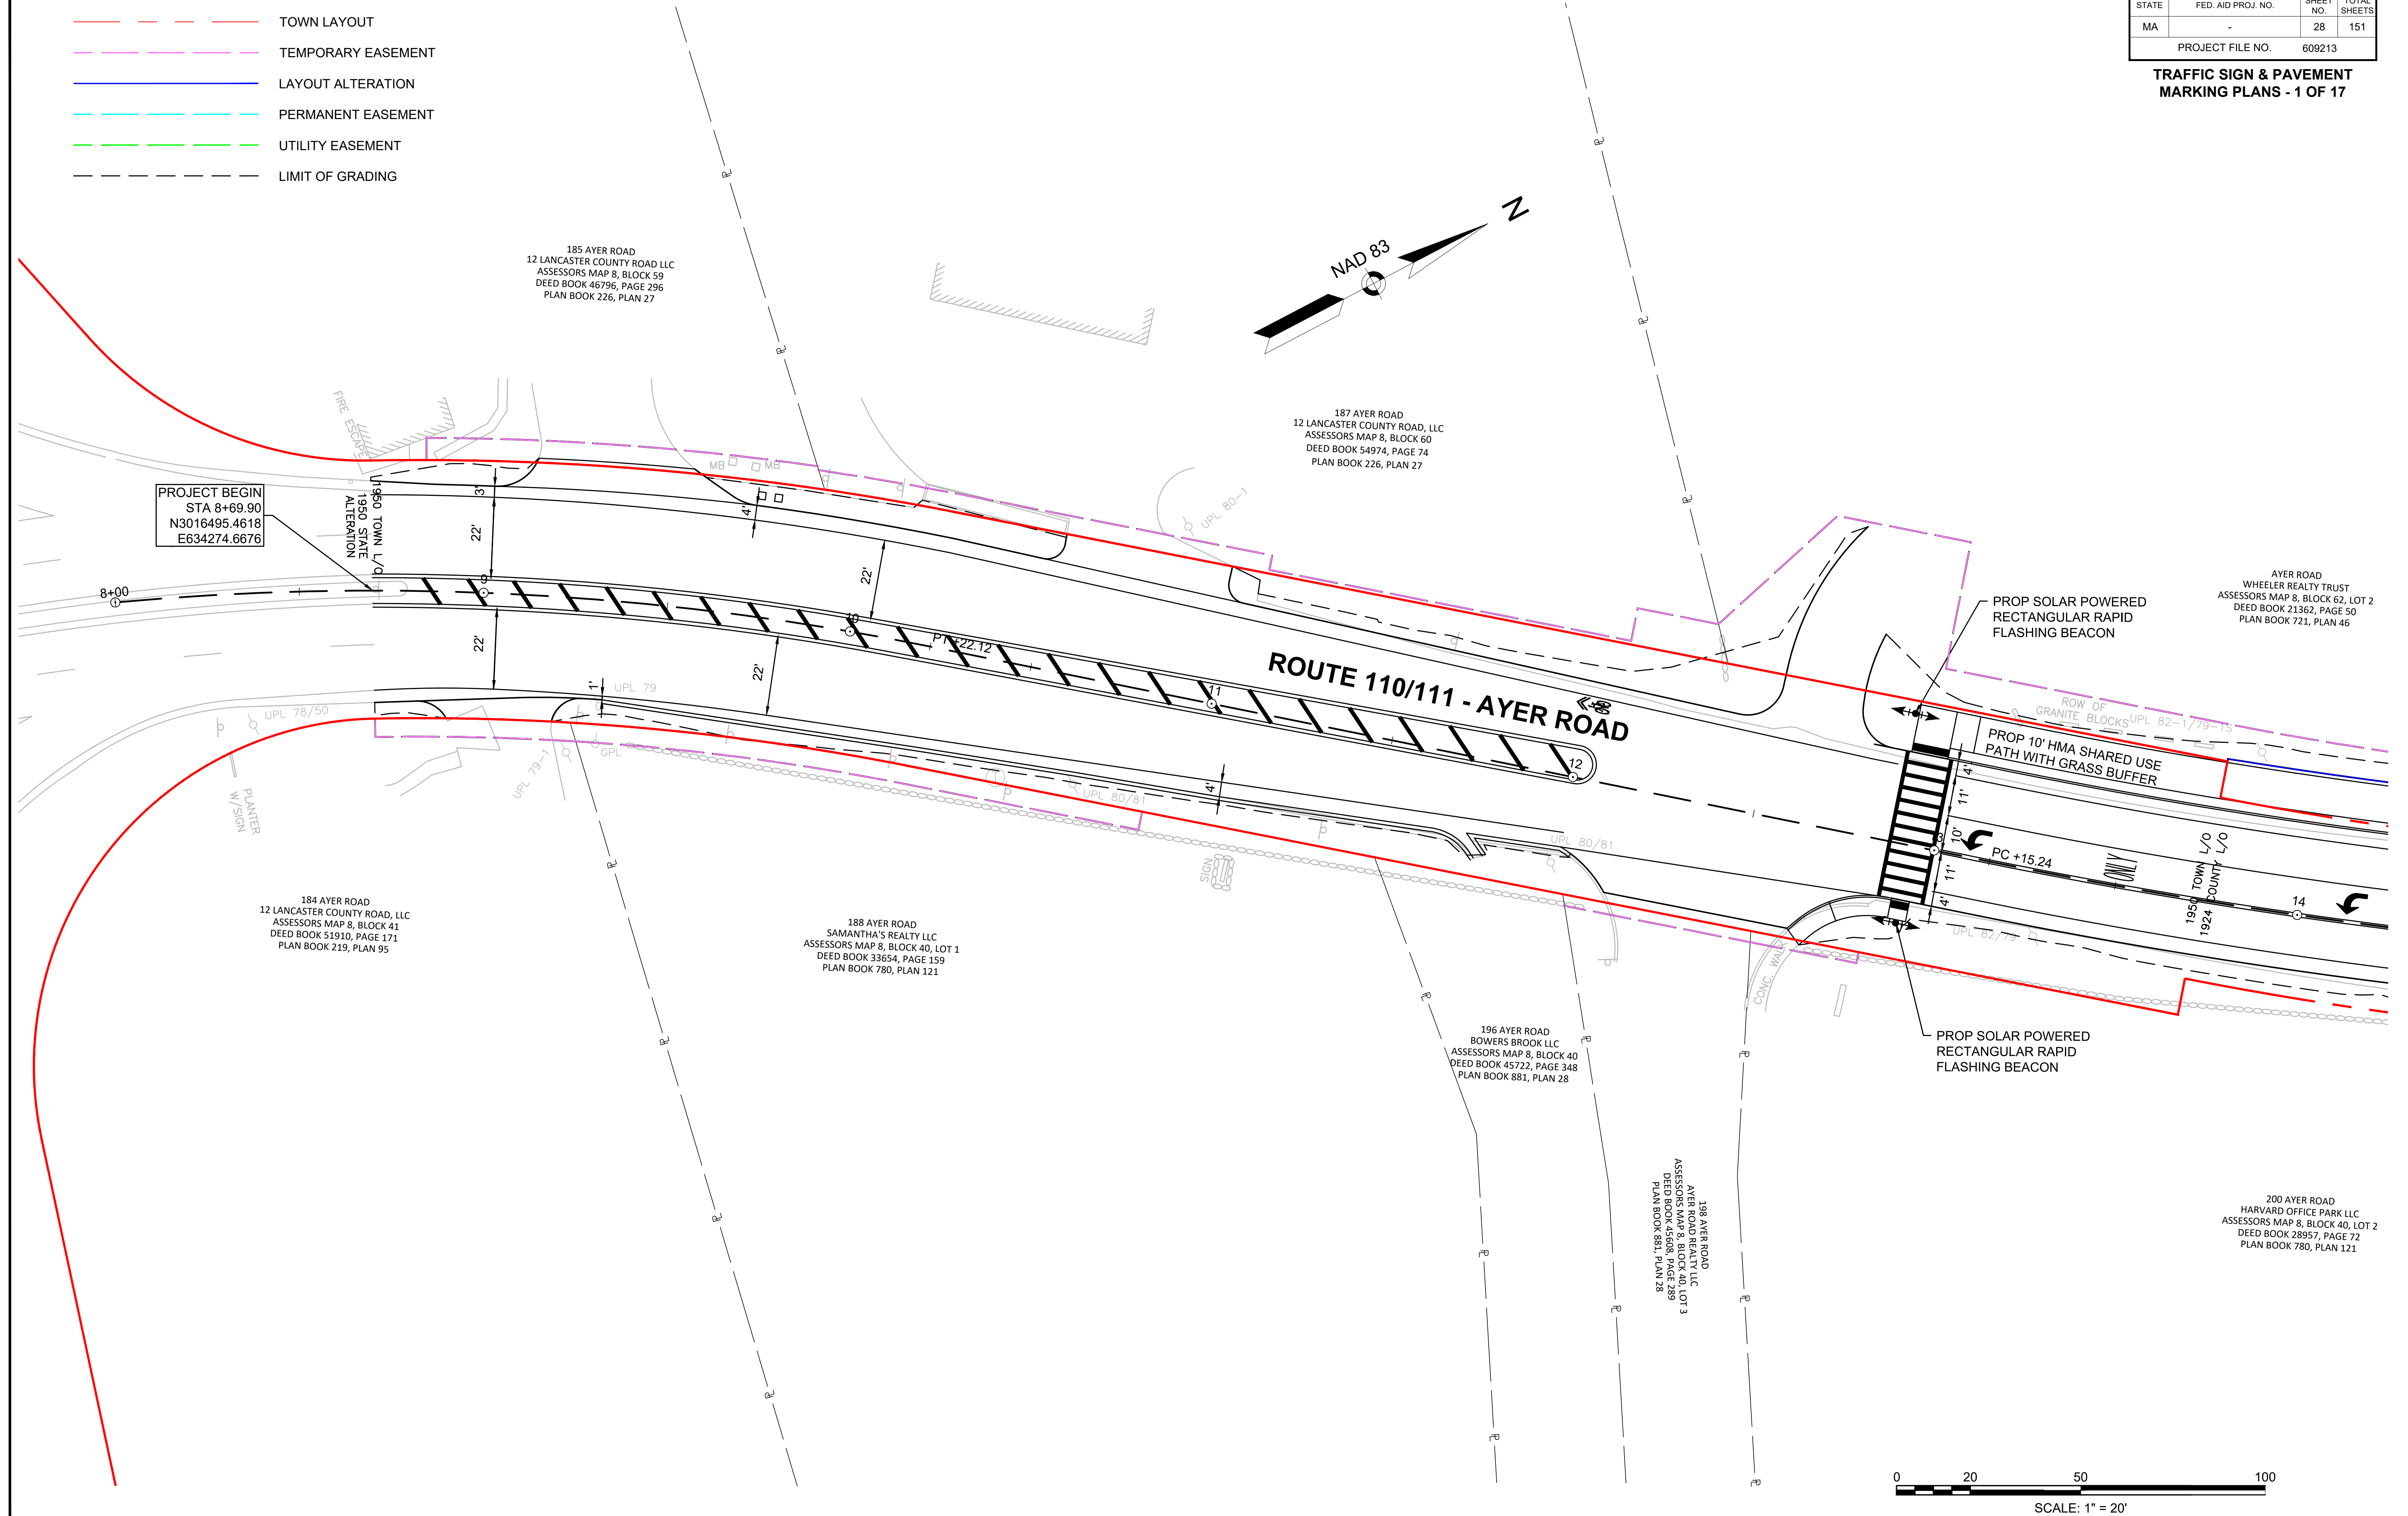

CONTINUED ON
SHEET NO. 53



HARVARD
AYER ROAD (ROUTE 110/111)

STATE	FED. AID PROJ. NO.	SHEET NO.	TOTAL SHEETS
MA	-	29	151
PROJECT FILE NO.		609213	

TRAFFIC SIGN & PAVEMENT
MARKING PLANS - 2 OF 17

LEGEND

- TOWN LAYOUT
- TEMPORARY EASEMENT
- LAYOUT ALTERATION
- PERMANENT EASEMENT
- UTILITY EASEMENT
- LIMIT OF GRADING

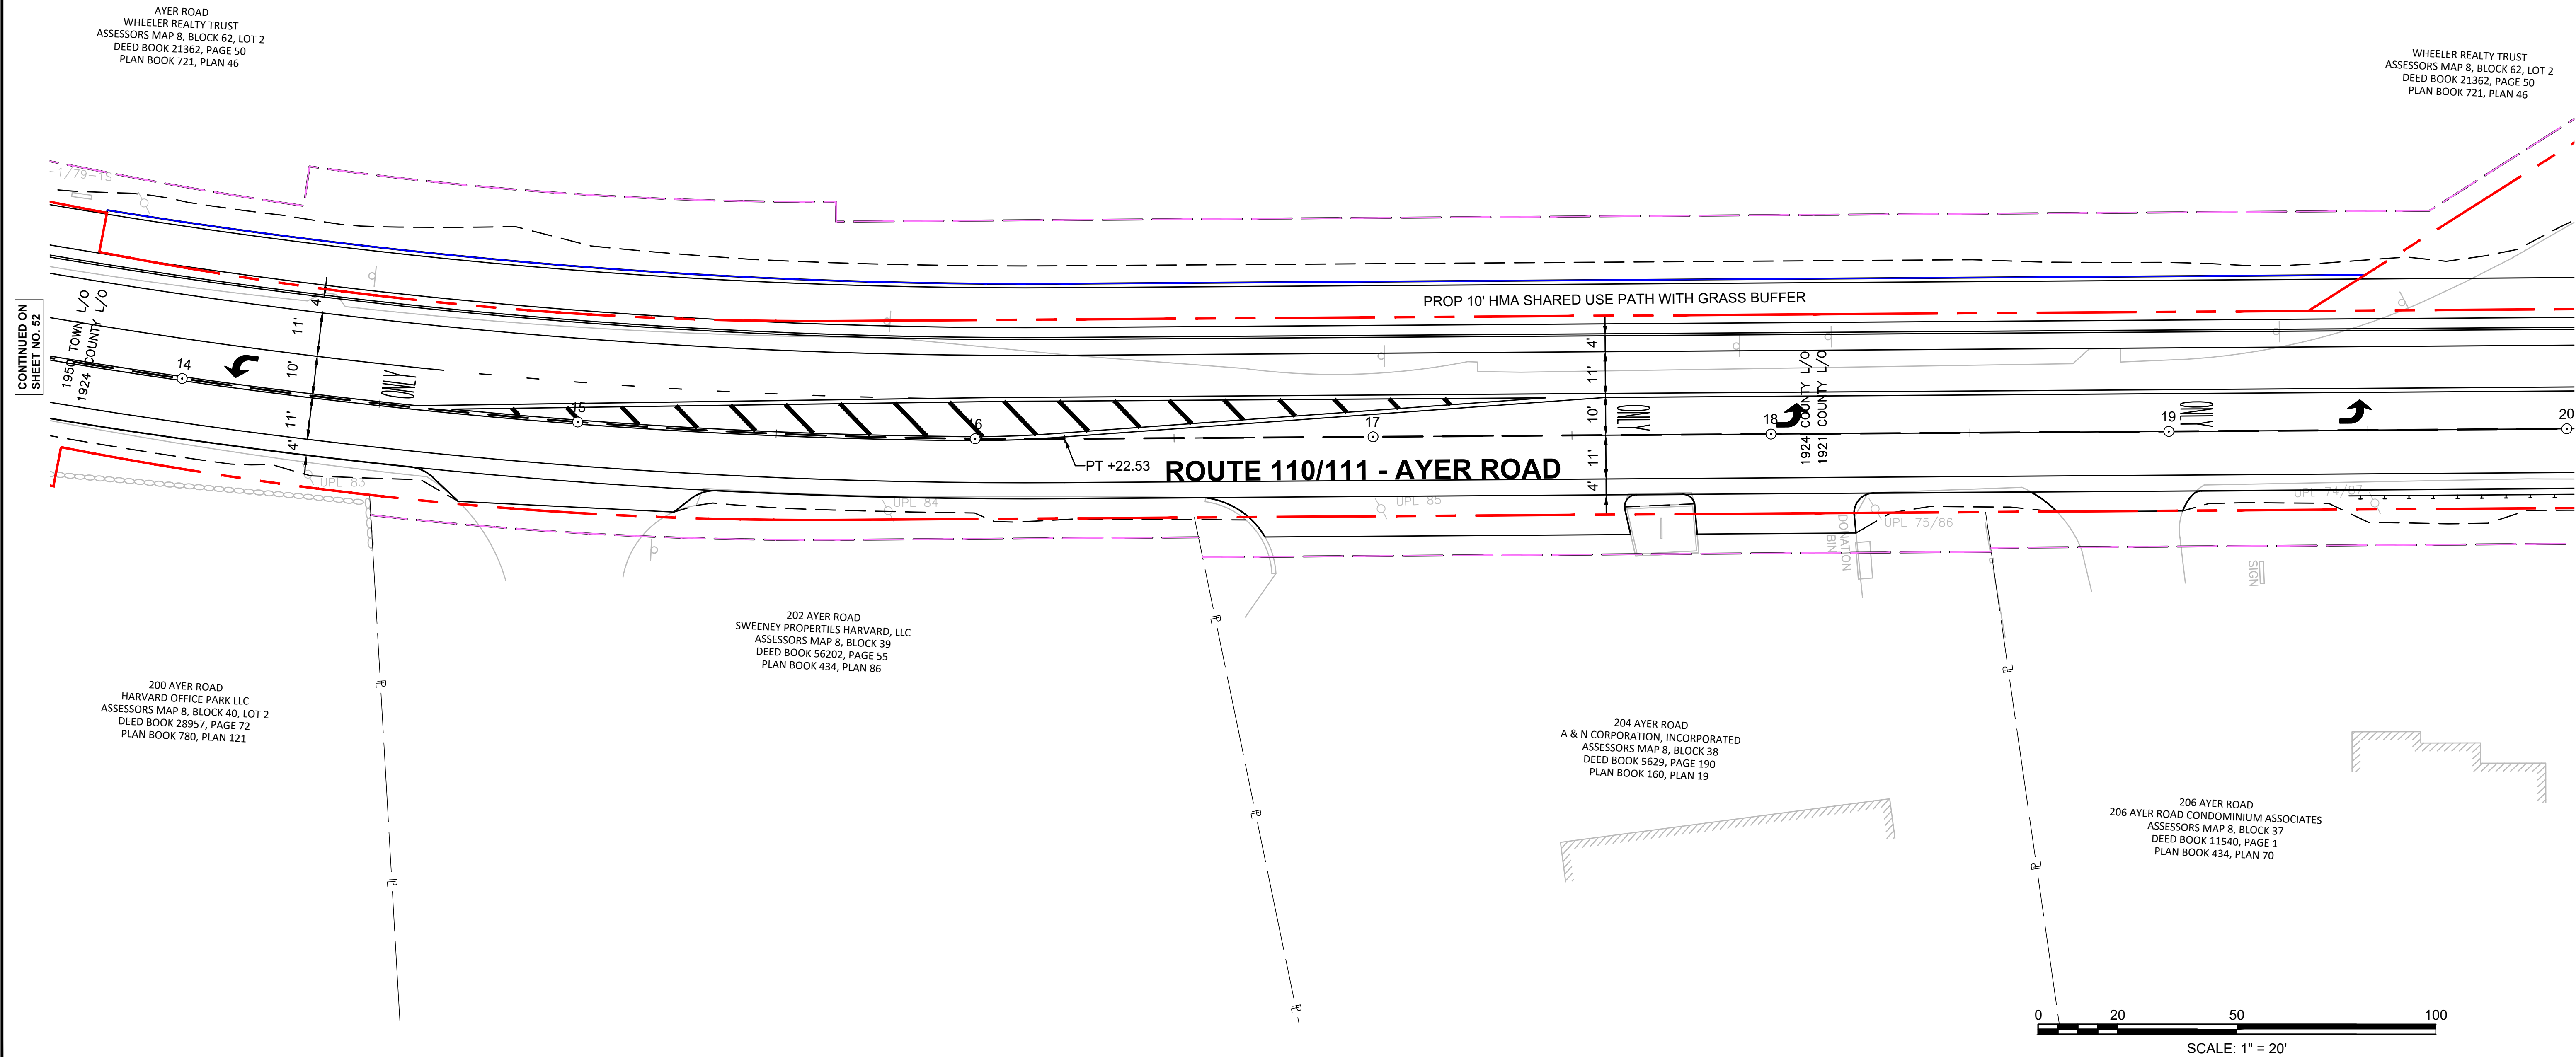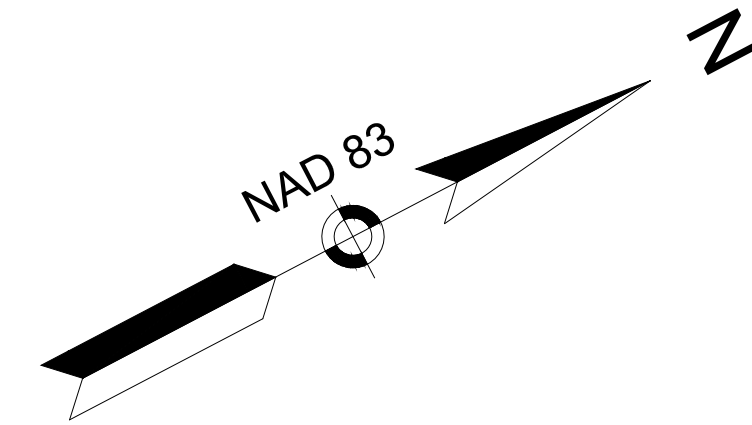

CONTINUED ON
SHEET NO. 52


CONTINUED ON
SHEET NO. 54

HARVARD
AYER ROAD (ROUTE 110/111)

STATE	FED. AID PROJ. NO.	SHEET NO.	TOTAL SHEETS
MA	-	30	151
PROJECT FILE NO.		609213	

TRAFFIC SIGN & PAVEMENT
MARKING PLANS - 3 OF 17

- LEGEND**
- TOWN LAYOUT
 - TEMPORARY EASEMENT
 - LAYOUT ALTERATION
 - PERMANENT EASEMENT
 - UTILITY EASEMENT
 - LIMIT OF GRADING

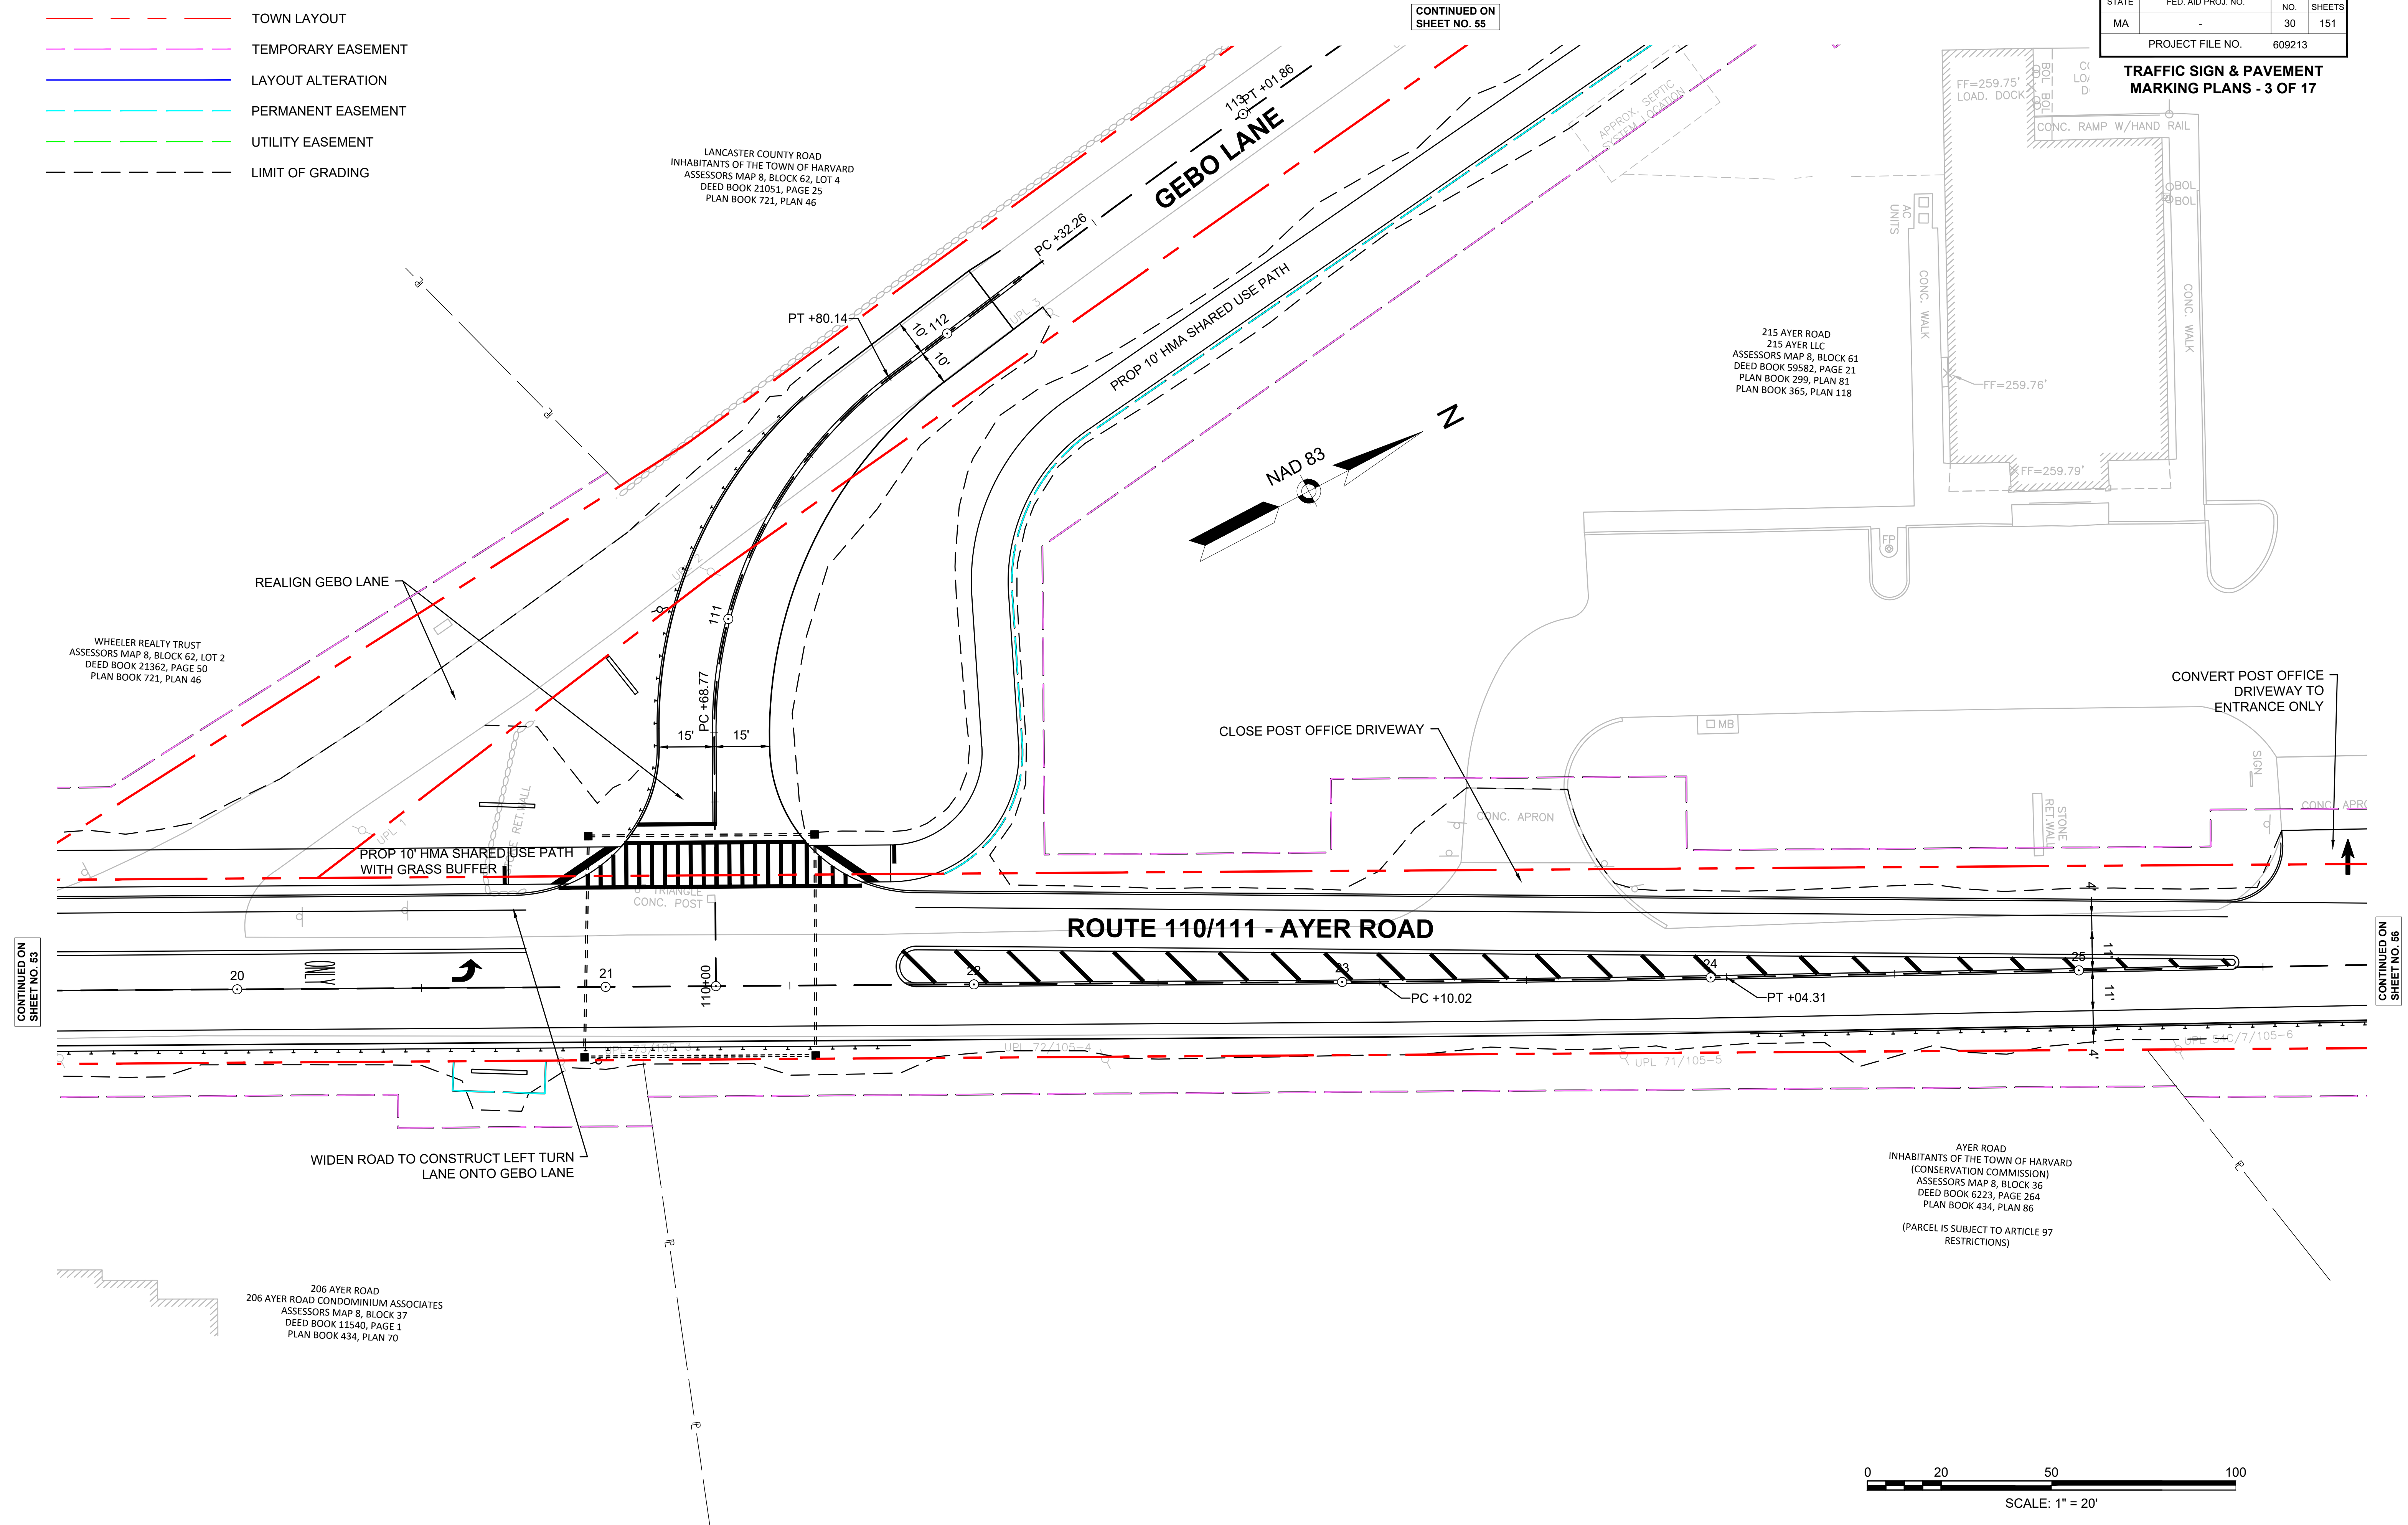


HARVARD
AYER ROAD (ROUTE 110/111)

STATE	FED. AID PROJ. NO.	SHEET NO.	TOTAL SHEETS
MA	-	38	151
PROJECT FILE NO.		609213	

TRAFFIC SIGN & PAVEMENT
MARKING PLANS - 4 OF 17

LEGEND

- TOWN LAYOUT
- TEMPORARY EASEMENT
- LAYOUT ALTERATION
- PERMANENT EASEMENT
- UTILITY EASEMENT
- LIMIT OF GRADING



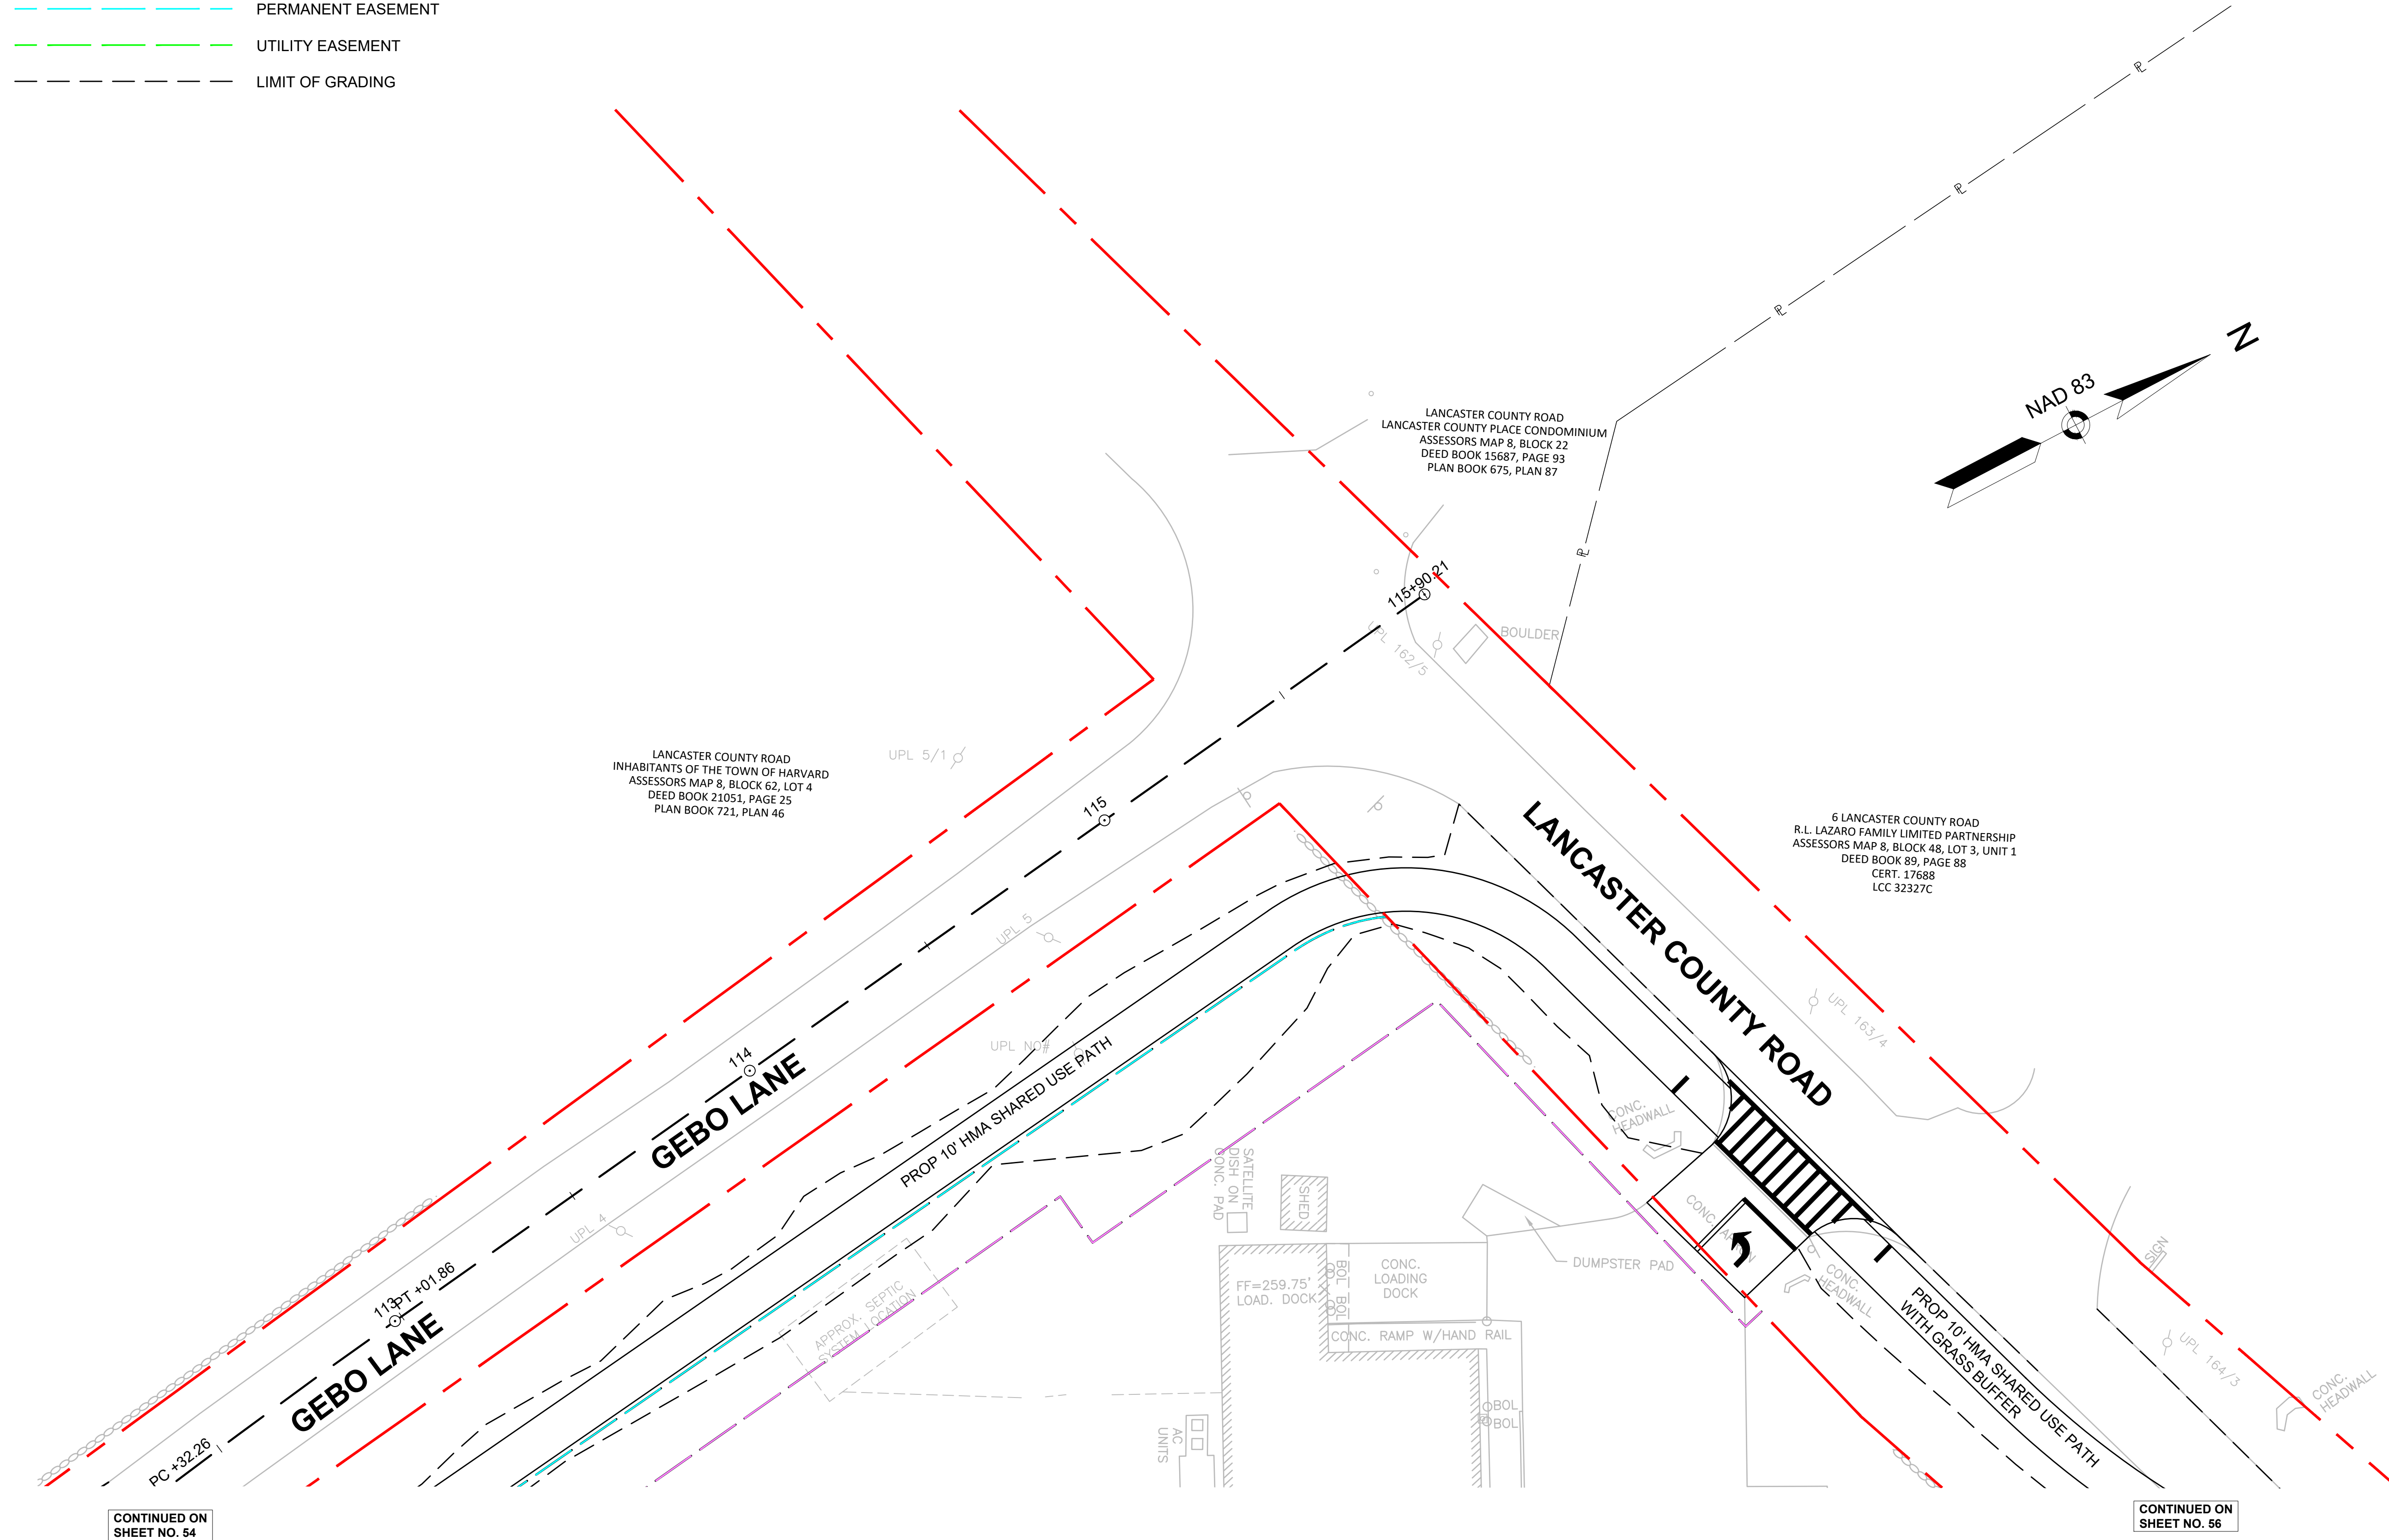


HARVARD
AYER ROAD (ROUTE 110/111)

STATE	FED. AID PROJ. NO.	SHEET NO.	TOTAL SHEETS
MA	-	32	151
PROJECT FILE NO.		609213	

TRAFFIC SIGN & PAVEMENT
MARKING PLANS - 5 OF 17

- LEGEND
- TOWN LAYOUT
 - TEMPORARY EASEMENT
 - LAYOUT ALTERATION
 - PERMANENT EASEMENT
 - UTILITY EASEMENT
 - LIMIT OF GRADING

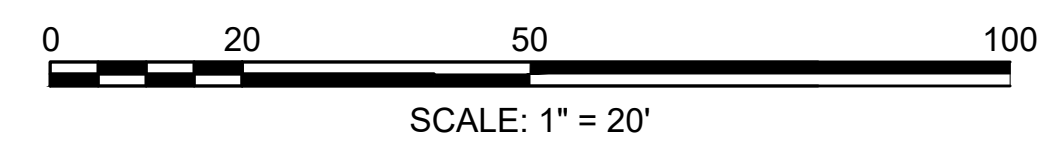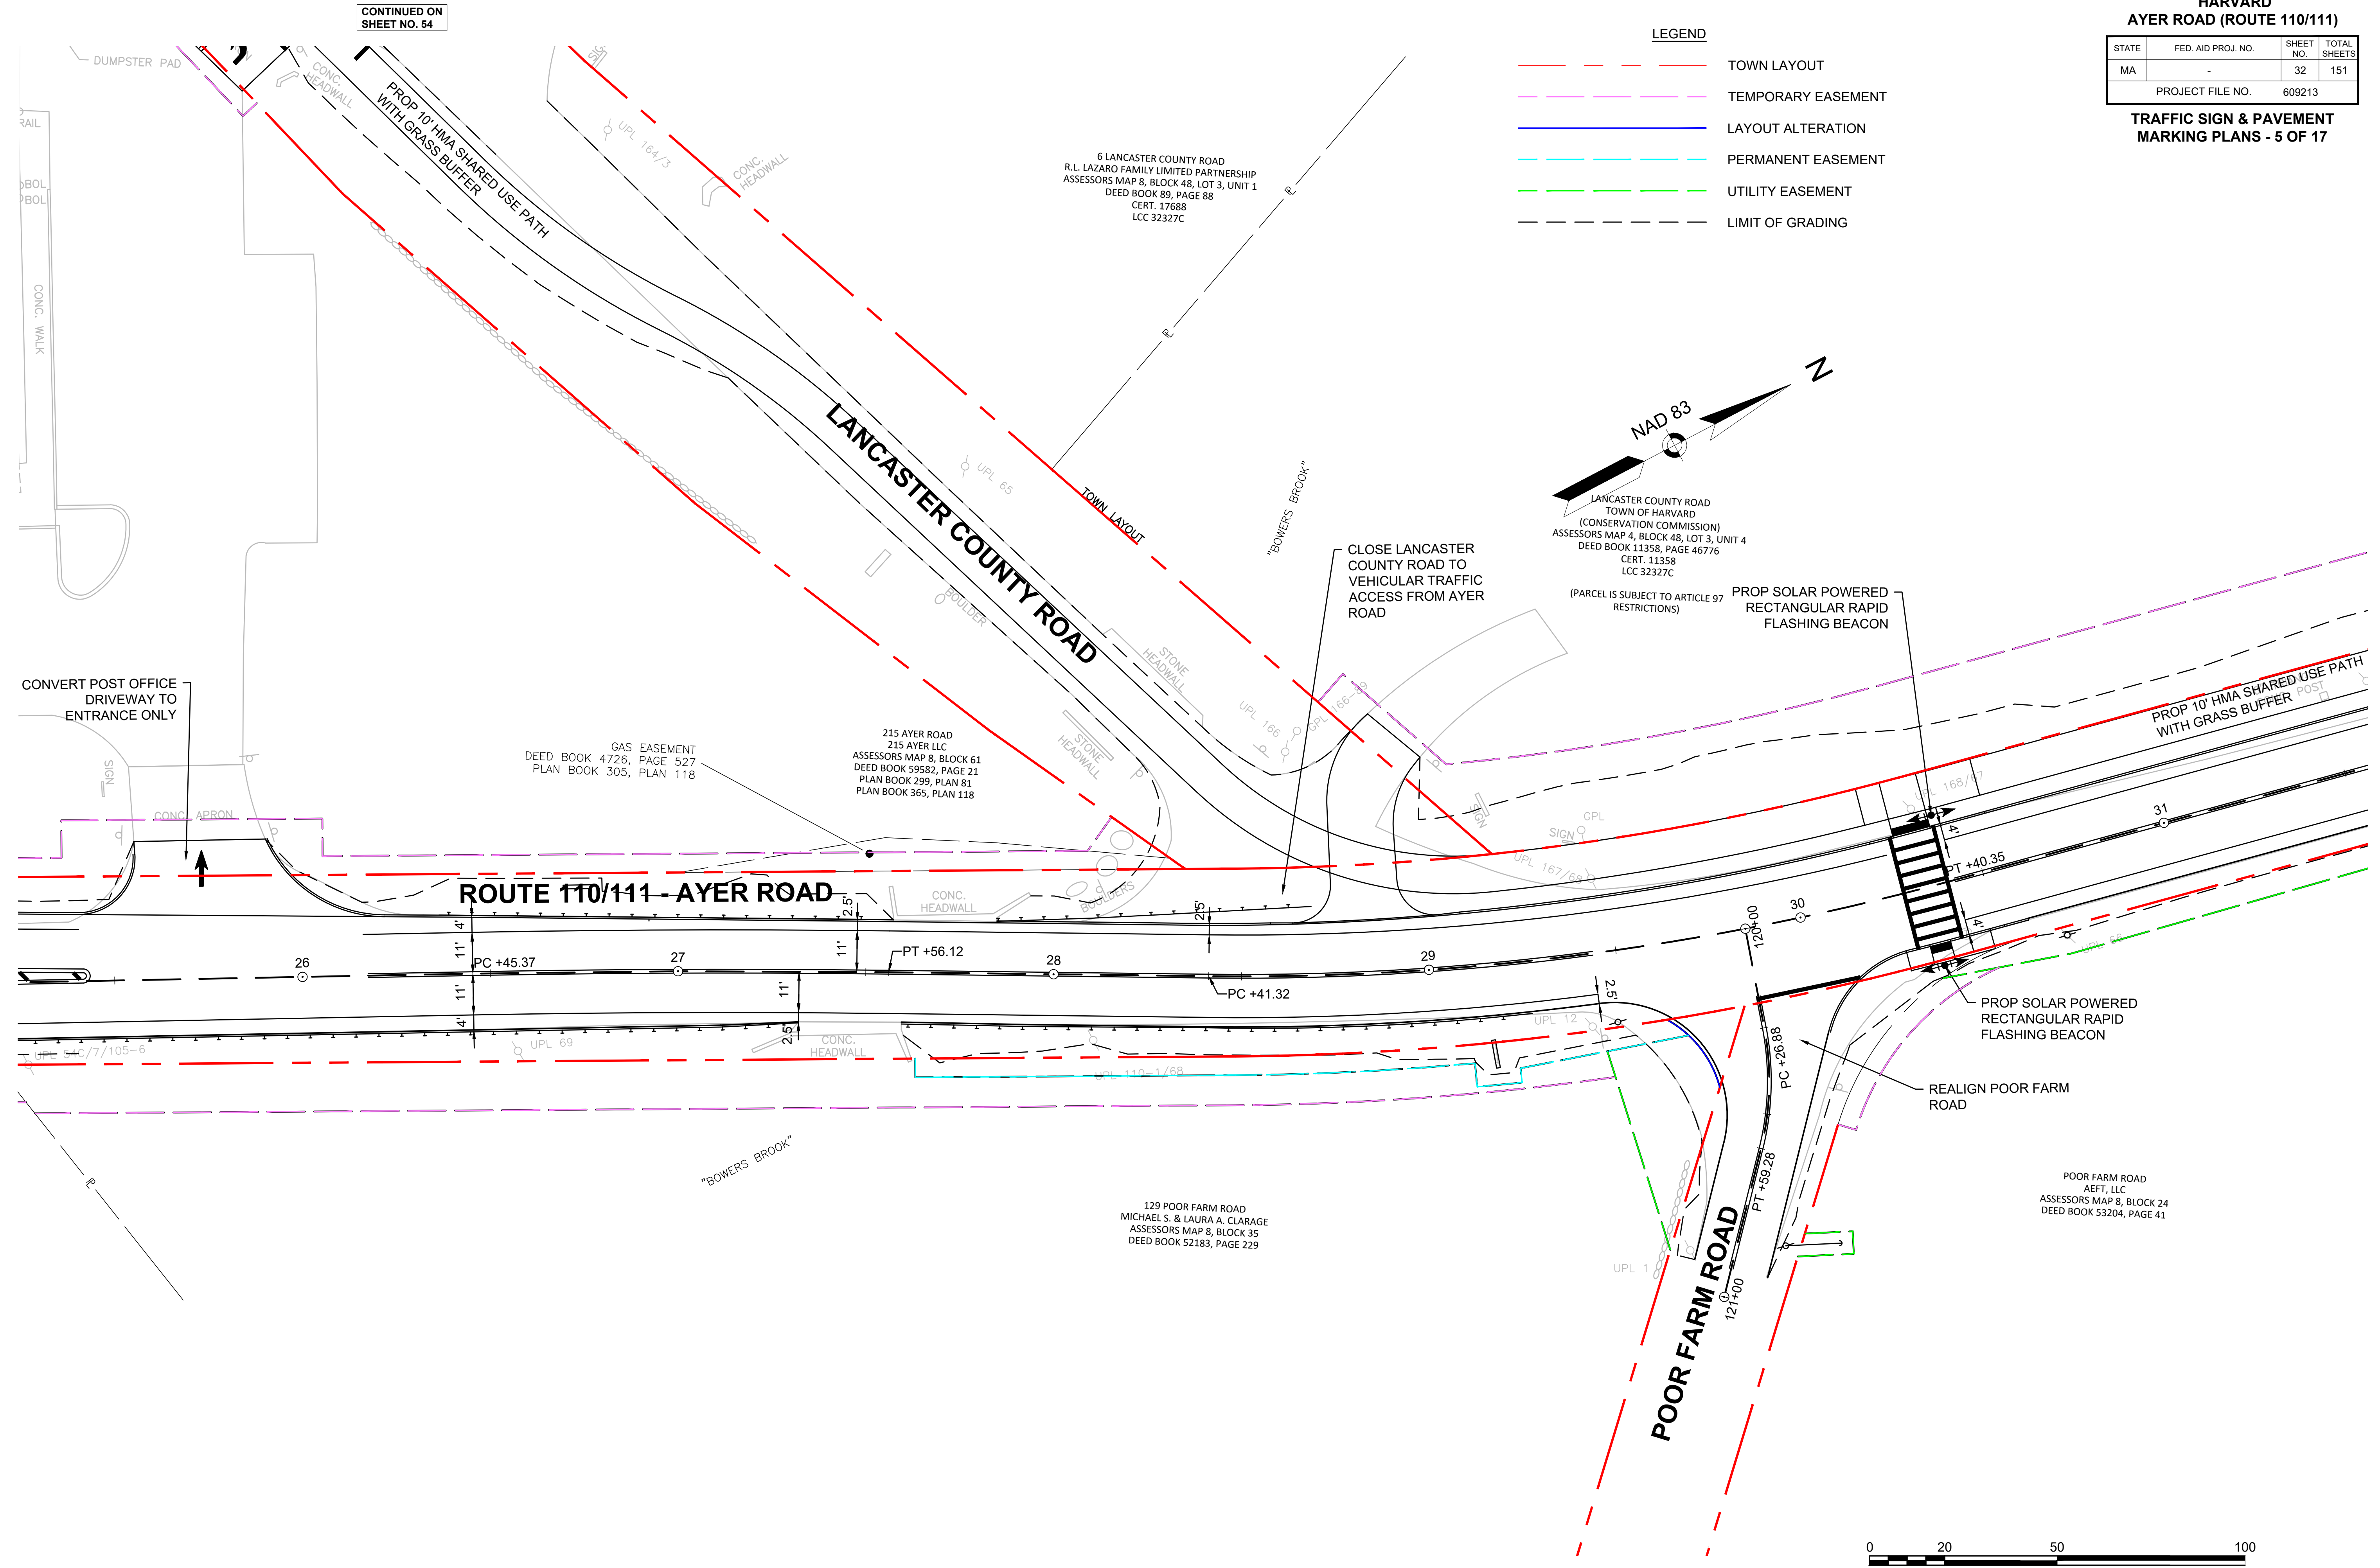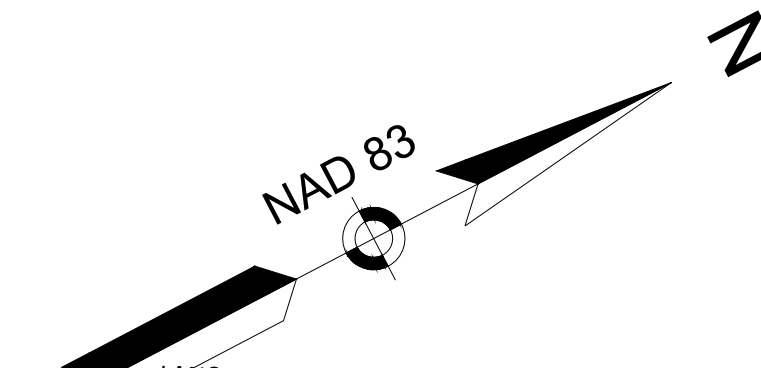

CONTINUED ON
SHEET NO. 54

CONTINUED ON
SHEET NO. 54

CONTINUED ON
SHEET NO. 57


LEGEND

- TOWN LAYOUT
- TEMPORARY EASEMENT
- LAYOUT ALTERATION
- PERMANENT EASEMENT
- UTILITY EASEMENT
- LIMIT OF GRADING

HARVARD
AYER ROAD (ROUTE 110/111)



STATE	FED. AID PROJ. NO.	SHEET NO.	TOTAL SHEETS
MA	-	33	151
PROJECT FILE NO.		609213	

TRAFFIC SIGN & PAVEMENT
MARKING PLANS - 6 OF 17

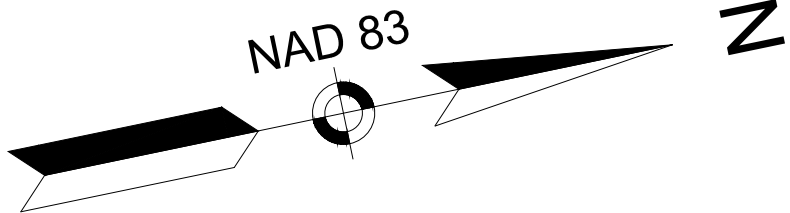

CONTINUED ON
SHEET NO. 56

CONTINUED ON
SHEET NO. 58

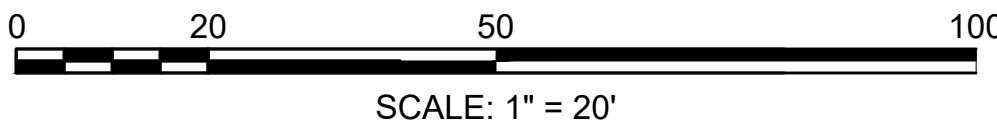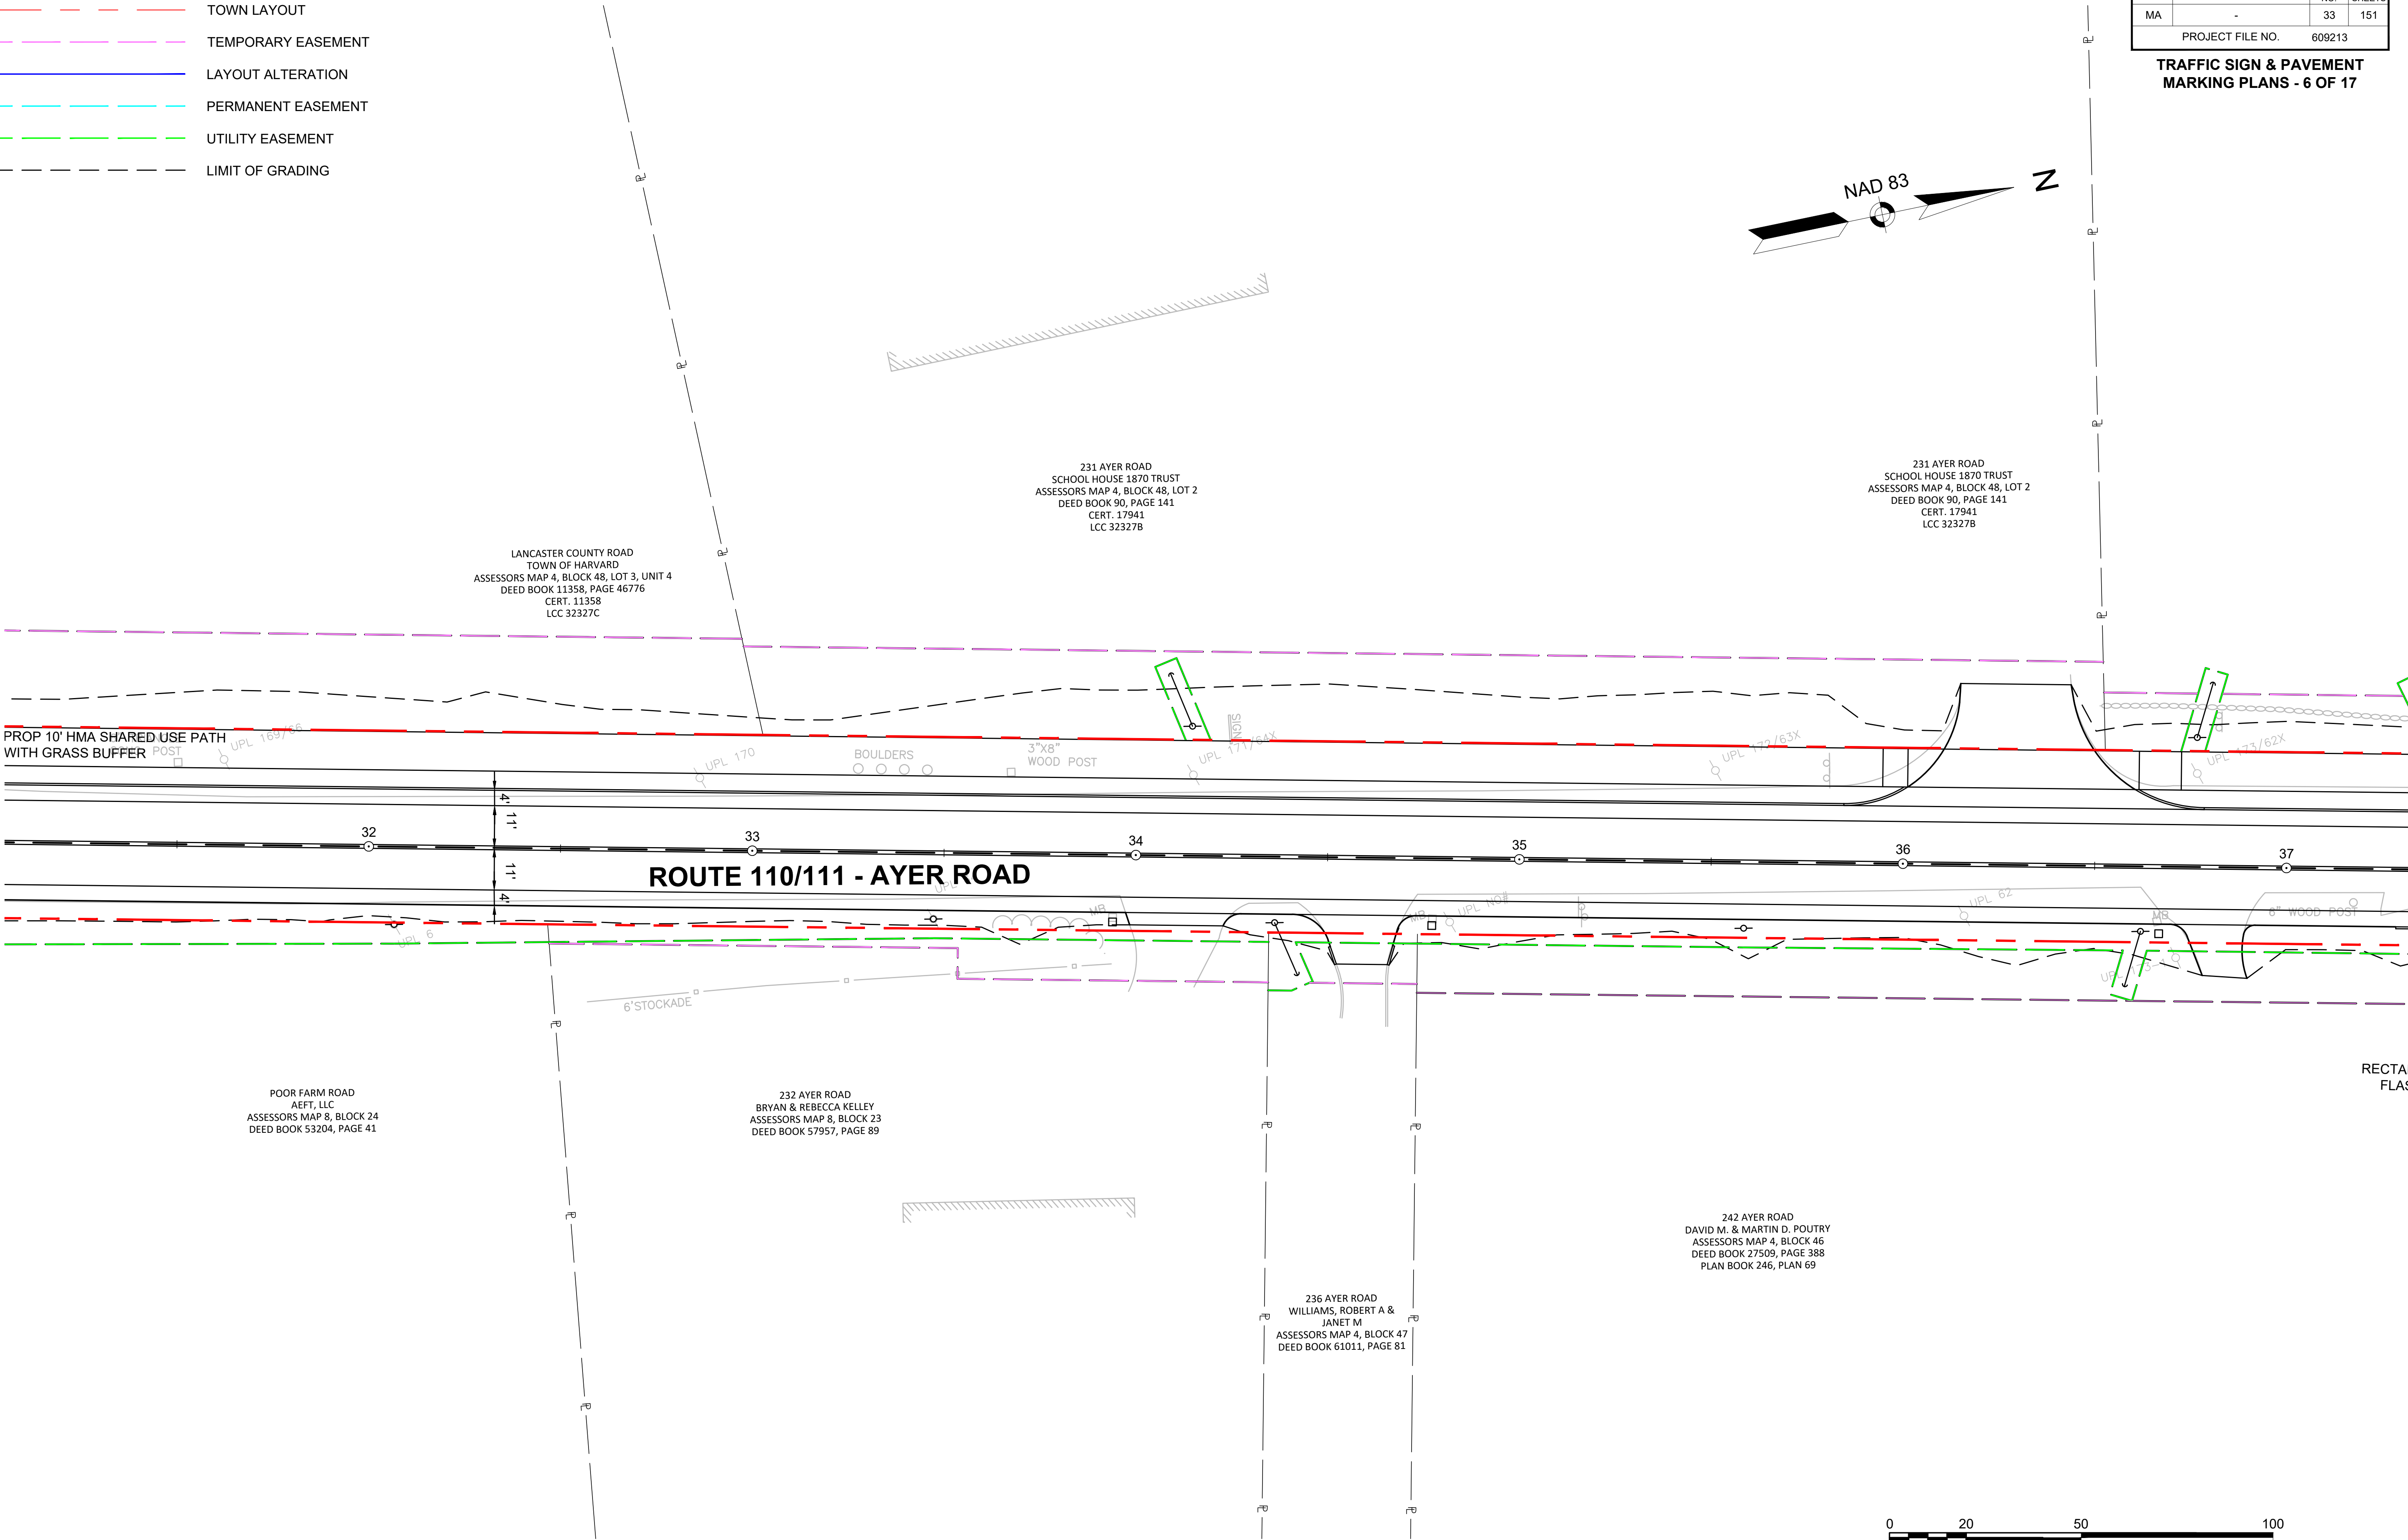

HARVARD
AYER ROAD (ROUTE 110/111)

STATE	FED. AID PROJ. NO.	SHEET NO.	TOTAL SHEETS
MA	-	34	151
PROJECT FILE NO.		609213	

TRAFFIC SIGN & PAVEMENT
MARKING PLANS - 7 OF 17

257 AYER ROAD
T.A.P.B. REALTY TRUST
ASSESSORS MAP 4, BLOCK 49, LOT 2, UNIT 1
DEED BOOK 16654, PAGE 88
PLAN BOOK 659, PLAN 120

253 AYER ROAD
FOUGROVE HOUSING ASSOCIATES, L.P.
ASSESSORS MAP 4, BLOCK 49, LOT 2, UNIT 1
DEED BOOK 16654, PAGE 88
PLAN BOOK 659, PLAN 120
LCC 323278

249 AYER ROAD
BLANCHARD HOUSE OFFICE PARK
CONDOMINIUM
ASSESSORS MAP 4, BLOCK 49, LOT 1
DEED BOOK 11133, PAGE 350
PLAN BOOK 592, PLAN 115

233 AYER ROAD
SHAKER PLACE OFFICES, LLC
ASSESSORS MAP 4, BLOCK 48, LOT 1
DEED BOOK 34484, PAGE 146
PLAN BOOK 548, PLAN 46



AYER ROAD
STONE REALTY TRUST
ASSESSORS MAP 5, BLOCK 70
DEED BOOK 17408, PAGE 1

AYER ROAD
STONE REALTY TRUST
ASSESSORS MAP 5, BLOCK 70
DEED BOOK 17408, PAGE 1

242 AYER ROAD
DAVID M. & MARTIN D. POULTY
ASSESSORS MAP 4, BLOCK 46
DEED BOOK 27509, PAGE 388
PLAN BOOK 246, PLAN 69

LEGEND

- TOWN LAYOUT
- TEMPORARY EASEMENT
- LAYOUT ALTERATION
- PERMANENT EASEMENT
- UTILITY EASEMENT
- LIMIT OF GRADING

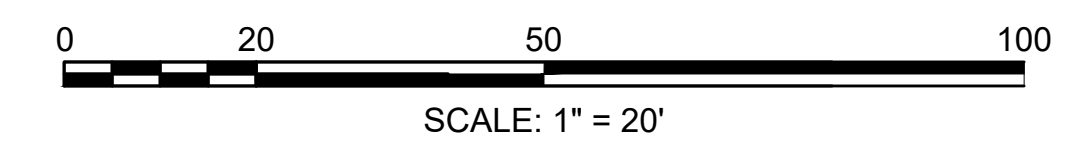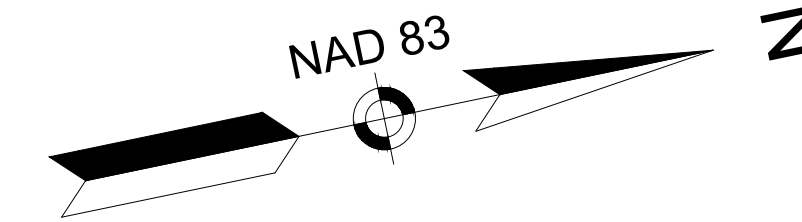

CONTINUED ON
SHEET NO. 67

CONTINUED ON
SHEET NO. 69



HARVARD
AYER ROAD (ROUTE 110/111)

STATE	FED. AID PROJ. NO.	SHEET NO.	TOTAL SHEETS
MA	-	35	151
PROJECT FILE NO.		609213	

TRAFFIC SIGN & PAVEMENT
MARKING PLANS - 8 OF 17

LEGEND

- TOWN LAYOUT
- TEMPORARY EASEMENT
- LAYOUT ALTERATION
- PERMANENT EASEMENT
- UTILITY EASEMENT
- LIMIT OF GRADING

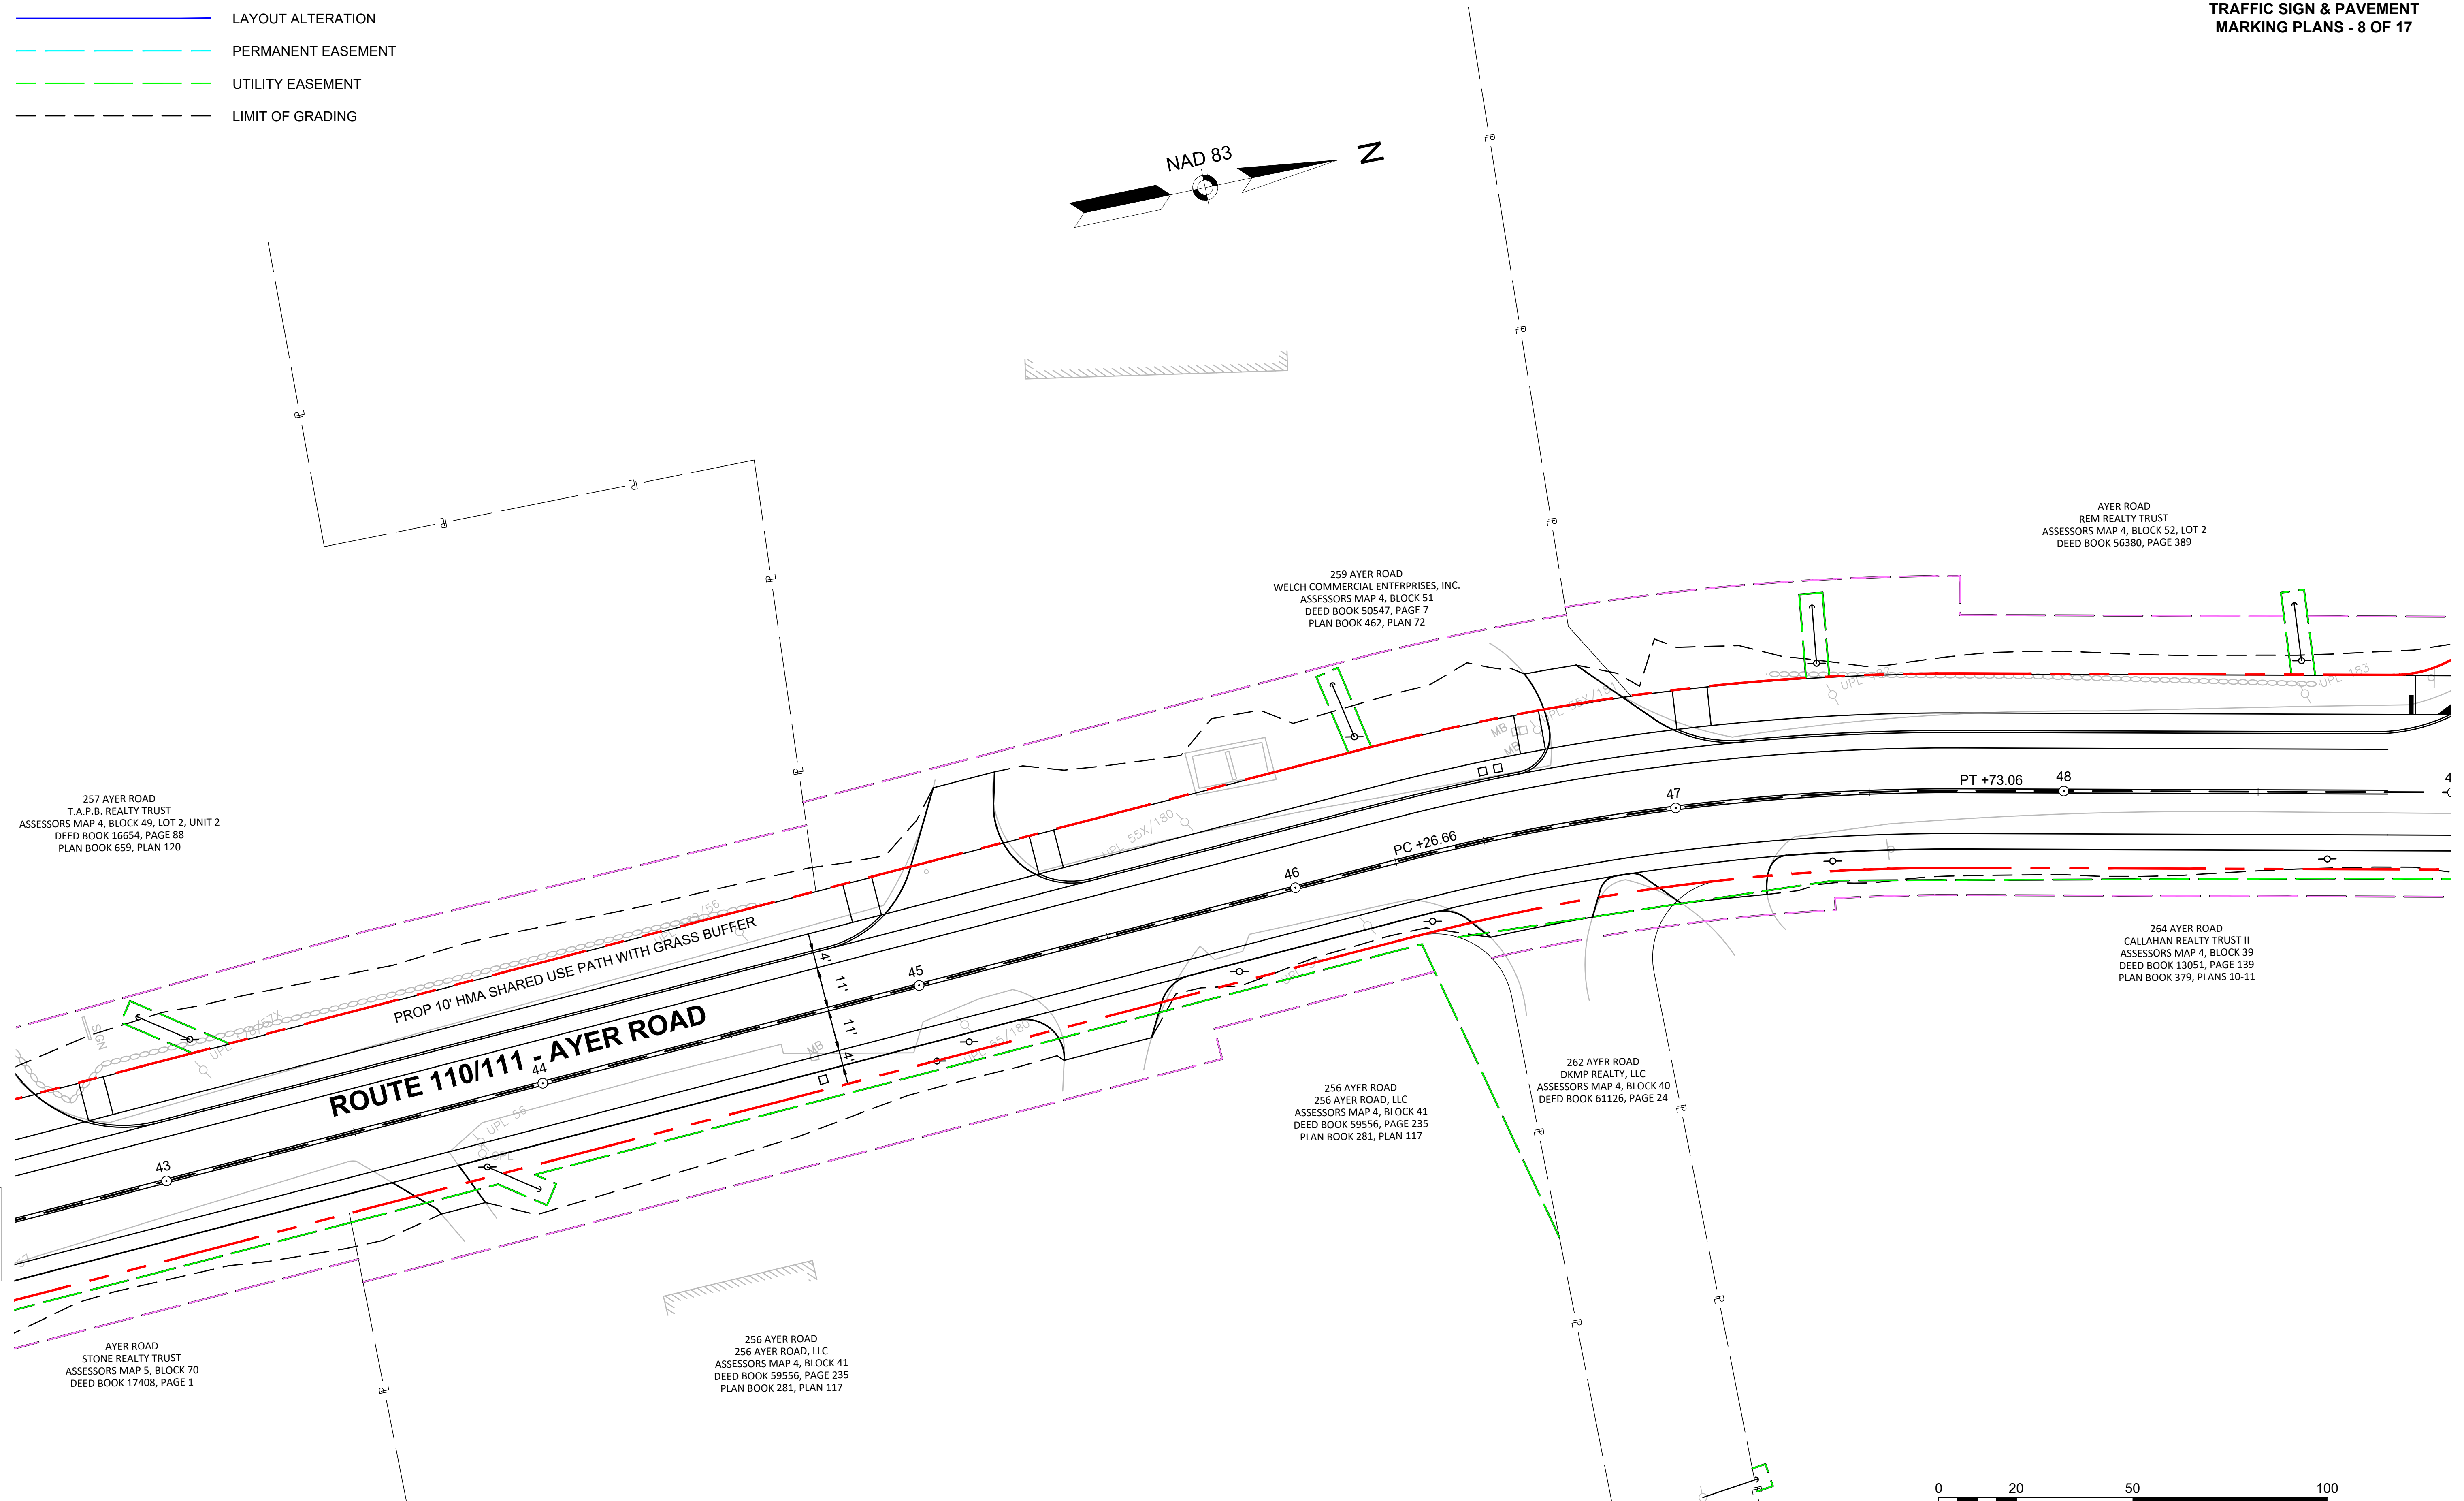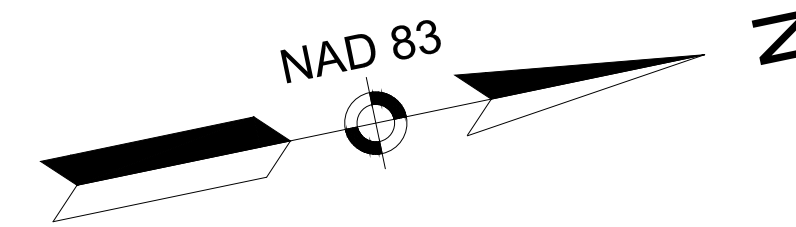

257 AYER ROAD
T.A.P.B. REALTY TRUST
ASSESSORS MAP 4, BLOCK 49, LOT 2, UNIT 2
DEED BOOK 16654, PAGE 88
PLAN BOOK 659, PLAN 120

259 AYER ROAD
WELCH COMMERCIAL ENTERPRISES, INC.
ASSESSORS MAP 4, BLOCK 51
DEED BOOK 50547, PAGE 7
PLAN BOOK 462, PLAN 72

AYER ROAD
REM REALTY TRUST
ASSESSORS MAP 4, BLOCK 52, LOT 2
DEED BOOK 56380, PAGE 389


264 AYER ROAD
CALLAHAN REALTY TRUST II
ASSESSORS MAP 4, BLOCK 39
DEED BOOK 13051, PAGE 139
PLAN BOOK 379, PLANS 10-11

262 AYER ROAD
DKMP REALTY, LLC
ASSESSORS MAP 4, BLOCK 40
DEED BOOK 61126, PAGE 24

256 AYER ROAD
256 AYER ROAD, LLC
ASSESSORS MAP 4, BLOCK 41
DEED BOOK 59556, PAGE 235
PLAN BOOK 281, PLAN 117

256 AYER ROAD
256 AYER ROAD, LLC
ASSESSORS MAP 4, BLOCK 41
DEED BOOK 59556, PAGE 235
PLAN BOOK 281, PLAN 117

AYER ROAD
STONE REALTY TRUST
ASSESSORS MAP 5, BLOCK 70
DEED BOOK 17408, PAGE 1

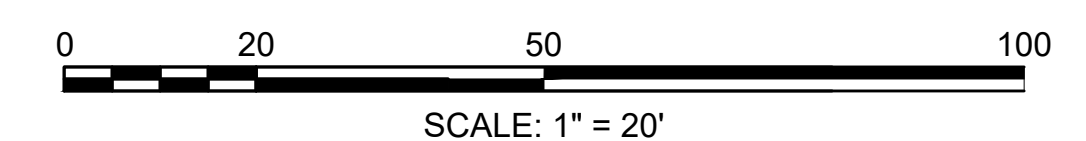

CONTINUED ON
SHEET NO. 88

CONTINUED ON
SHEET NO. 60


LEGEND

- TOWN LAYOUT
- TEMPORARY EASEMENT
- LAYOUT ALTERATION
- PERMANENT EASEMENT
- UTILITY EASEMENT
- LIMIT OF GRADING

HARVARD
AYER ROAD (ROUTE 110/111)


STATE	FED. AID PROJ. NO.	SHEET NO.	TOTAL SHEETS
MA	-	36	151
PROJECT FILE NO.		609213	

TRAFFIC SIGN & PAVEMENT
MARKING PLANS - 9 OF 17

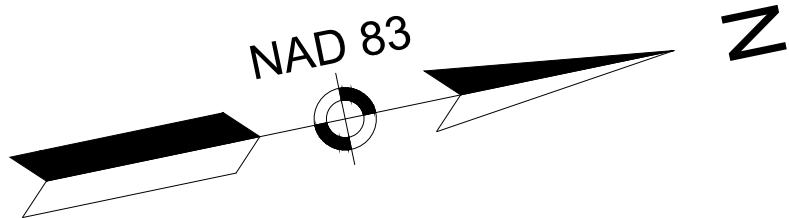

CONTINUED ON
SHEET NO. 59

CONTINUED ON
SHEET NO. 61

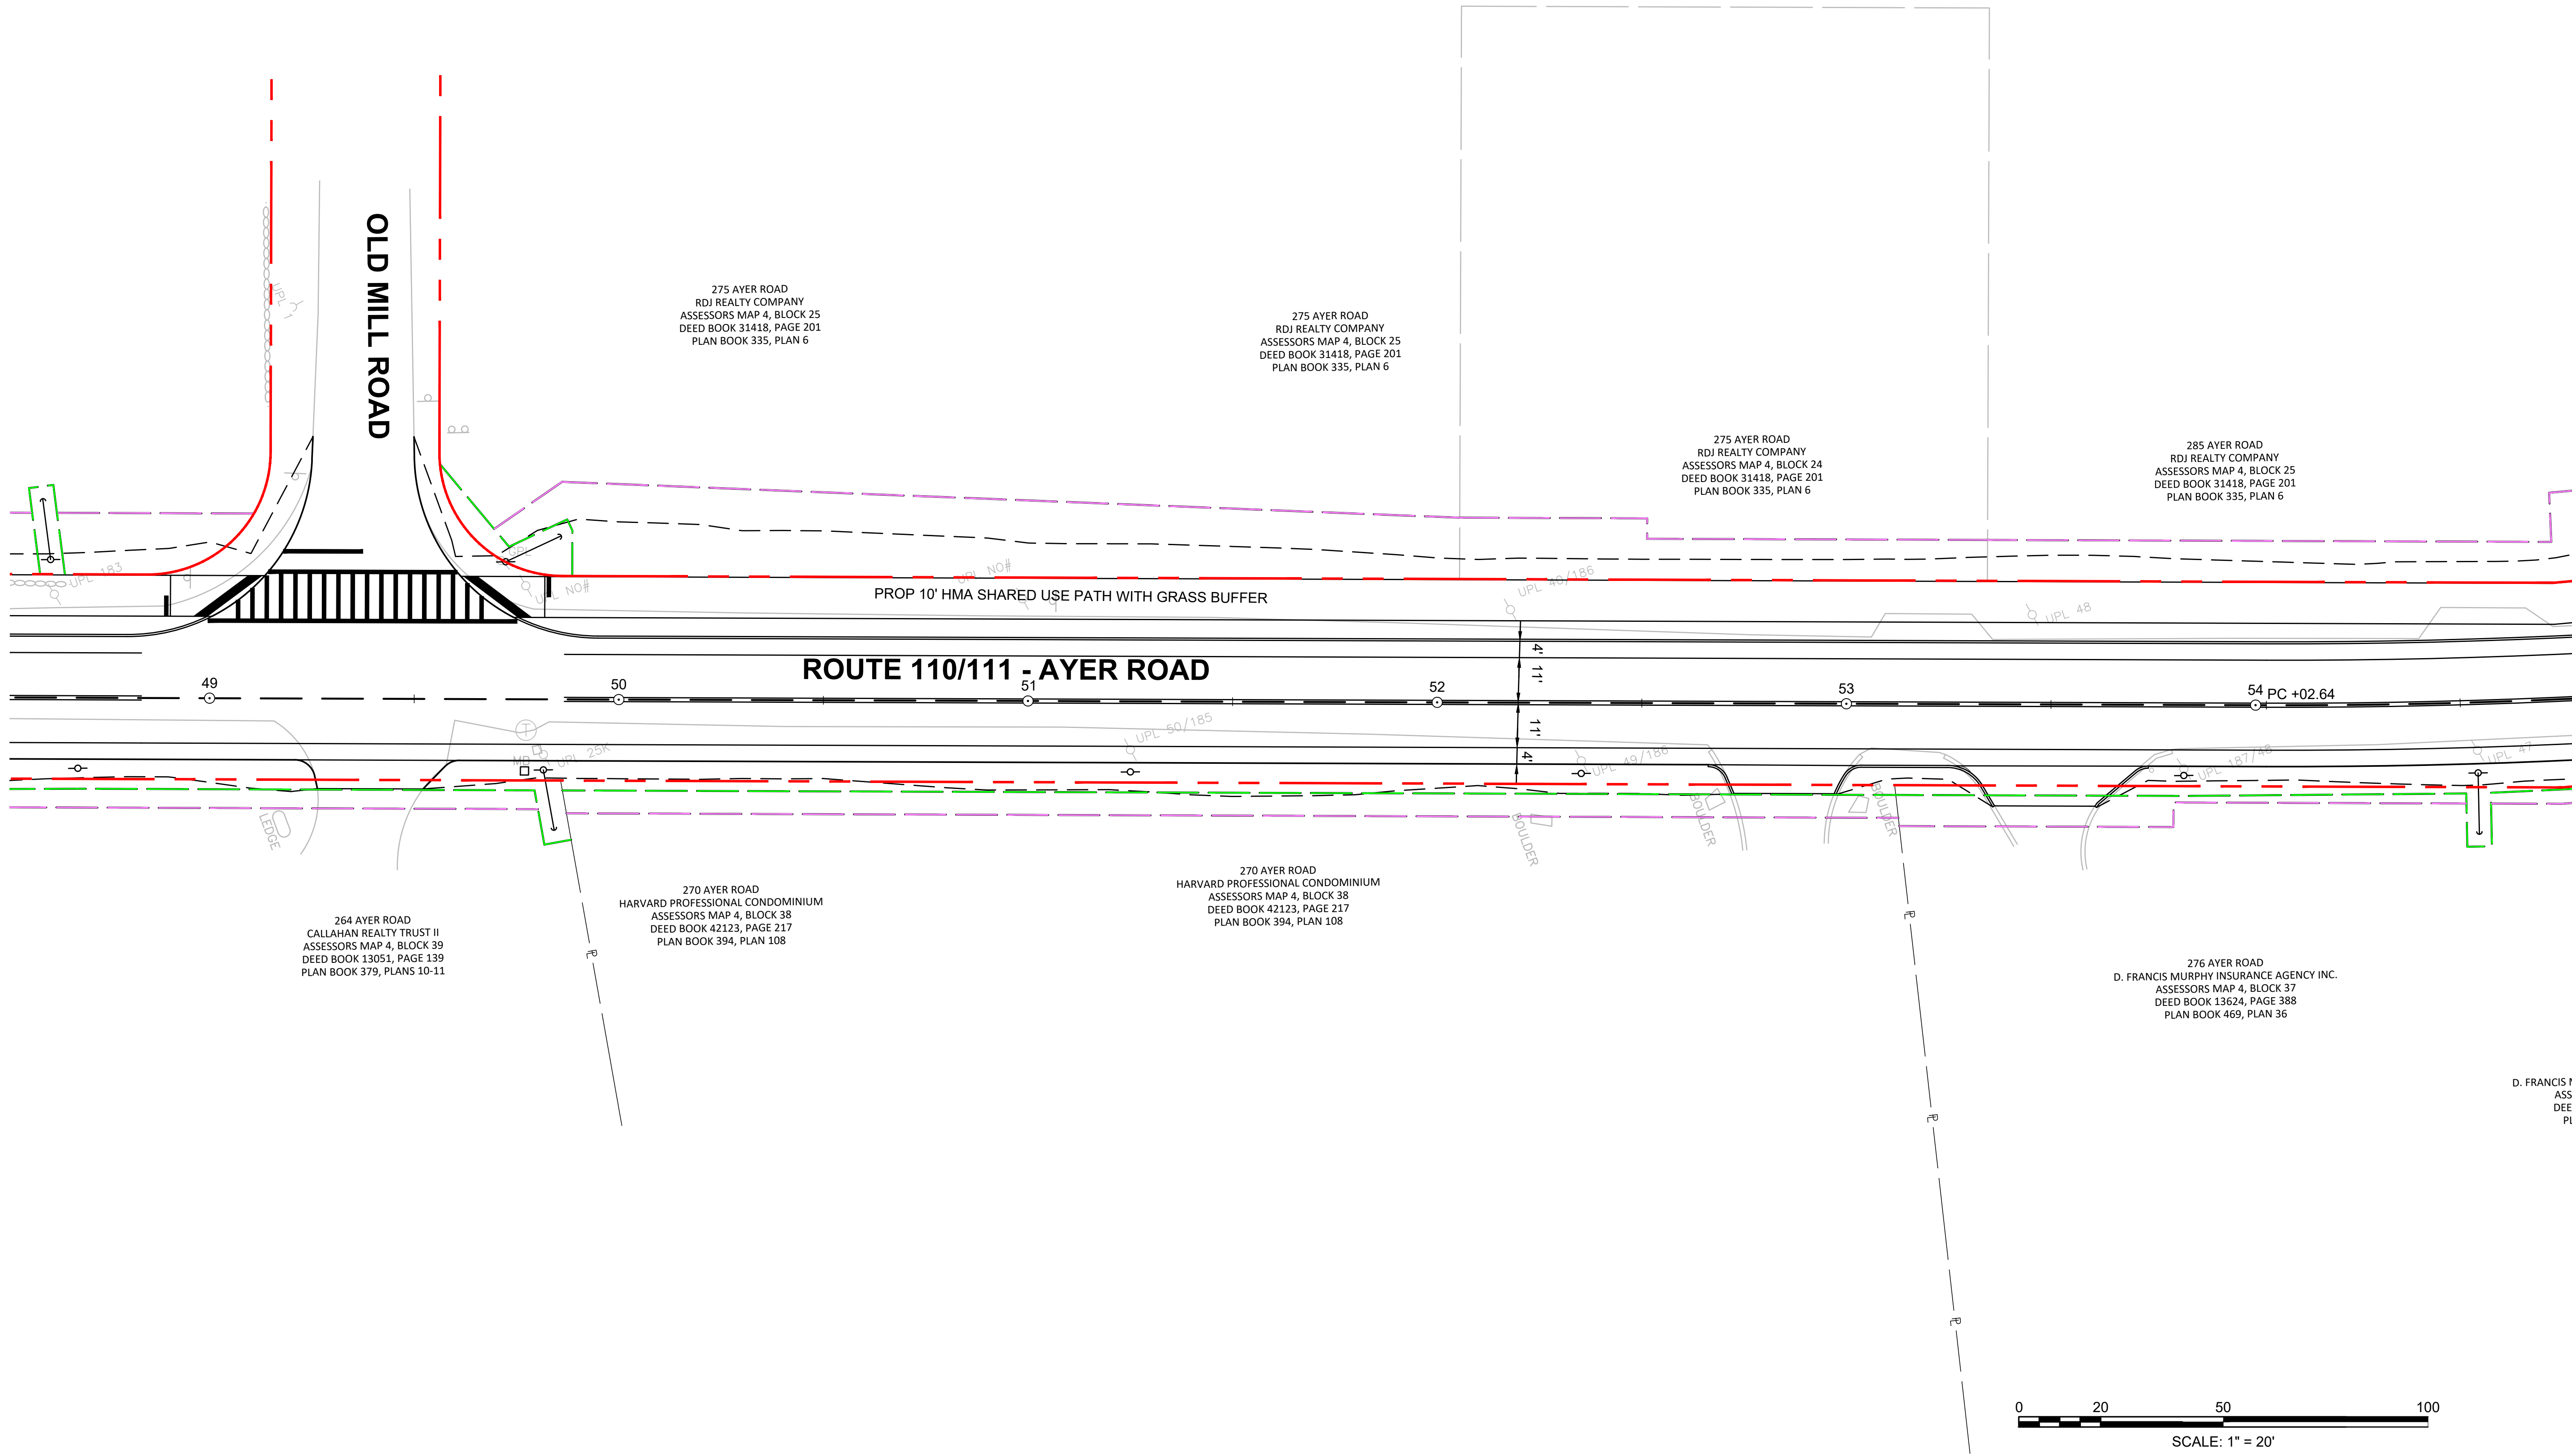


LEGEND

- TOWN LAYOUT
- TEMPORARY EASEMENT
- LAYOUT ALTERATION
- PERMANENT EASEMENT
- UTILITY EASEMENT
- LIMIT OF GRADING

HARVARD
AYER ROAD (ROUTE 110/111)

STATE	FED. AID PROJ. NO.	SHEET NO.	TOTAL SHEETS
MA	-	37	151
PROJECT FILE NO.		609213	

TRAFFIC SIGN & PAVEMENT
MARKING PLANS - 10 OF 17

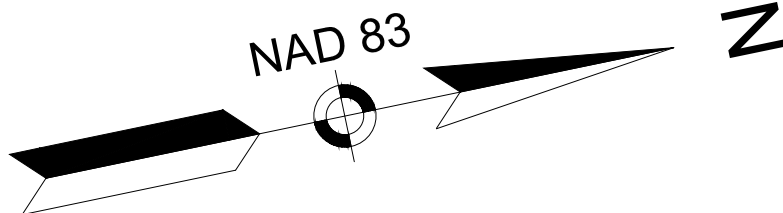

289 AYER ROAD
289 AYER LLC
ASSESSORS MAP 4, BLOCK 26
DEED BOOK 58259, PAGE 155
PLAN BOOK 241, PLAN 7

285 AYER ROAD
RDJ REALTY COMPANY
ASSESSORS MAP 4, BLOCK 25
DEED BOOK 31418, PAGE 201
PLAN BOOK 335, PLAN 6

288 AYER ROAD
FEDERAL NATIONAL MORTGAGE ASSOCIATIC
ASSESSORS MAP 4, BLOCK 34
DEED BOOK 53575, PAGE 346

284 AYER ROAD
LUCY A. ALEXANDER 2014 IRREVOCABLE TRUST
ASSESSORS MAP 4, BLOCK 35
DEED BOOK 53896, PAGE 149
PLAN BOOK 587, PLAN 5


280 AYER ROAD
YUKON HOLDINGS, LLC
ASSESSORS MAP 4, BLOCK 36
DEED BOOK 48875, PAGE 84
PLAN BOOK 469, PLAN 36

276 AYER ROAD
D. FRANCIS MURPHY INSURANCE AGENCY INC.
ASSESSORS MAP 4, BLOCK 37
DEED BOOK 13624, PAGE 388
PLAN BOOK 469, PLAN 36

ROUTE 110/111 - AYER ROAD

PROP 10' HMA SHARED USE PATH WITH GRASS BUFFER

PT +44.98

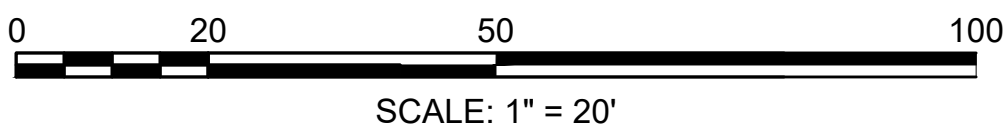


CONTINUED ON
SHEET NO. 60

CONTINUED ON
SHEET NO. 62

STATE	FED. AID PROJ. NO.	SHEET NO.	TOTAL SHEETS
MA	-	38	151
PROJECT FILE NO.		609213	

STATE	FED. AID PROJ. NO.	SHEET NO.	TOTAL SHEETS
MA	-	38	151
PROJECT FILE NO.		609213	

TOWN LAYOUT
TEMPORARY EASEMENT
LAYOUT ALTERATION
PERMANENT EASEMENT
UTILITY EASEMENT
LIMIT OF GRADING

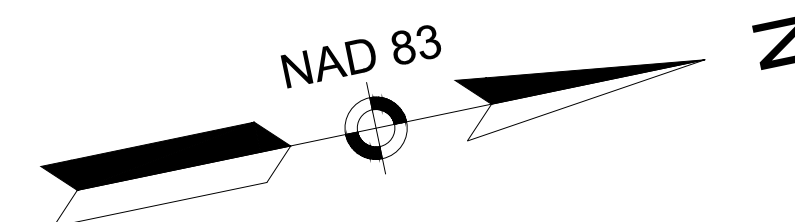

CONTINUED ON
SHEET NO. 61

CONTINUED ON
SHEET NO. 63

309213, HD(TRAFFIC SIGN & PAVEMENT MARKING) ANS, DPH EASEMENTS DWG
 Plotted on 11-Feb-2022 2:03 PM

289 AYER ROAD
289 AYER LLC
ASSESSORS MAP 4, BLOCK 26
DEED BOOK 58259, PAGE 155
PLAN BOOK 241, PLAN 7

295 AYER ROAD
RDJ REALTY COMPANY
ASSESSORS MAP 4, BLOCK 27
DEED BOOK 31418, PAGE 201
PLAN BOOK 335, PLAN 26

295 AYER ROAD
RDJ REALTY COMPANY
ASSESSORS MAP 4, BLOCK 27
DEED BOOK 31418, PAGE 201
PLAN BOOK 335, PLAN 26

AYER ROAD
BERWIND BROTHERS LLC
ASSESSORS MAP 4, BLOCK 28
DEED BOOK 42857, PAGE 287
PLAN BOOK 357, PLAN 100

PROP SOLAR POWERED
RECTANGULAR RAPID
FLASHING BEACON

 


Diagram illustrating a road cross-section with a grass buffer. The road surface is shown on the left, followed by a grass buffer area, and then the road surface on the right. The text "ROAD WITH GRASS BUFFER" is written below the diagram.

ROUTE 110/111 - AYER ROAD

304 AYER ROAD
STEVEN & CAROLYN H. FADER
ASSESSORS MAP 4, BLOCK 32, LOT 1
DEED BOOK 54408, PAGE 186

294 AYER ROAD
AYER ROAD, LLC
ASSESSORS MAP 4, BLOCK 33
DEED BOOK 52481, PAGE 265

288 AYER ROAD
FEDERAL NATIONAL MORTGAGE ASSOCIATION
ASSESSORS MAP 4, BLOCK 34
DEED BOOK 53575, PAGE 346

PROP SOLAR
POWERED RECTANGULAR
RAPID FLASHING BEACON

AYER ROAD
INHABITANTS OF THE
TOWN OF HARVARD
(CONSERVATION
COMMISSION)
ASSESSORS MAP 5, BLOCK 80
DEED BOOK 6626, PAGE 58
PLAN BOOK 433, PLAN 7

292 AYER ROAD
VIC E. MYER
ASSESSORS MAP 5, BLOCK 78
DEED BOOK 38803, PAGE 393
PLAN BOOK 329, PLAN 118

0 20 50 100

SCALE: 1" = 20'

STATE	FED. AID PROJ. NO.	SHEET NO.	TOTAL SHEETS
MA	-	39	151
PROJECT FILE NO.		609213	

LEGEND

	TOWN LAYOUT
	TEMPORARY EASEMENT
	LAYOUT ALTERATION
	PERMANENT EASEMENT
	UTILITY EASEMENT
	LIMIT OF GRADING



CONTINUED ON
SHEET NO. 64

STATE	FED. AID PROJ. NO.	SHEET NO.	TOTAL SHEETS
MA	-	40	15
PROJECT FILE NO.		609213	

LEGEND

-

325 AYER ROAD
LTI HARVARD APPLEWORKS LIMITED PARTNERSHIP
ASSESSORS MAP 1, BLOCK 4
DEED BOOK 21152, PAGE 16
PLAN BOOK 277, PLAN 90

ROUTE 110/111 - AYER ROAD

CONTINUED ON
SHEET NO. 63

CONTINUED ON
SHEET NO. 65

0 20 50 100
SCALE: 1" = 20'


HARVARD
AYER ROAD (ROUTE 110/111)

STATE	FED. AID PROJ. NO.	SHEET NO.	TOTAL SHEETS
MA	-	41	151
PROJECT FILE NO.		609213	

TRAFFIC SIGN & PAVEMENT
MARKING PLANS - 14 OF 17


LEGEND

- TOWN LAYOUT
- TEMPORARY EASEMENT
- LAYOUT ALTERATION
- PERMANENT EASEMENT
- UTILITY EASEMENT
- LIMIT OF GRADING

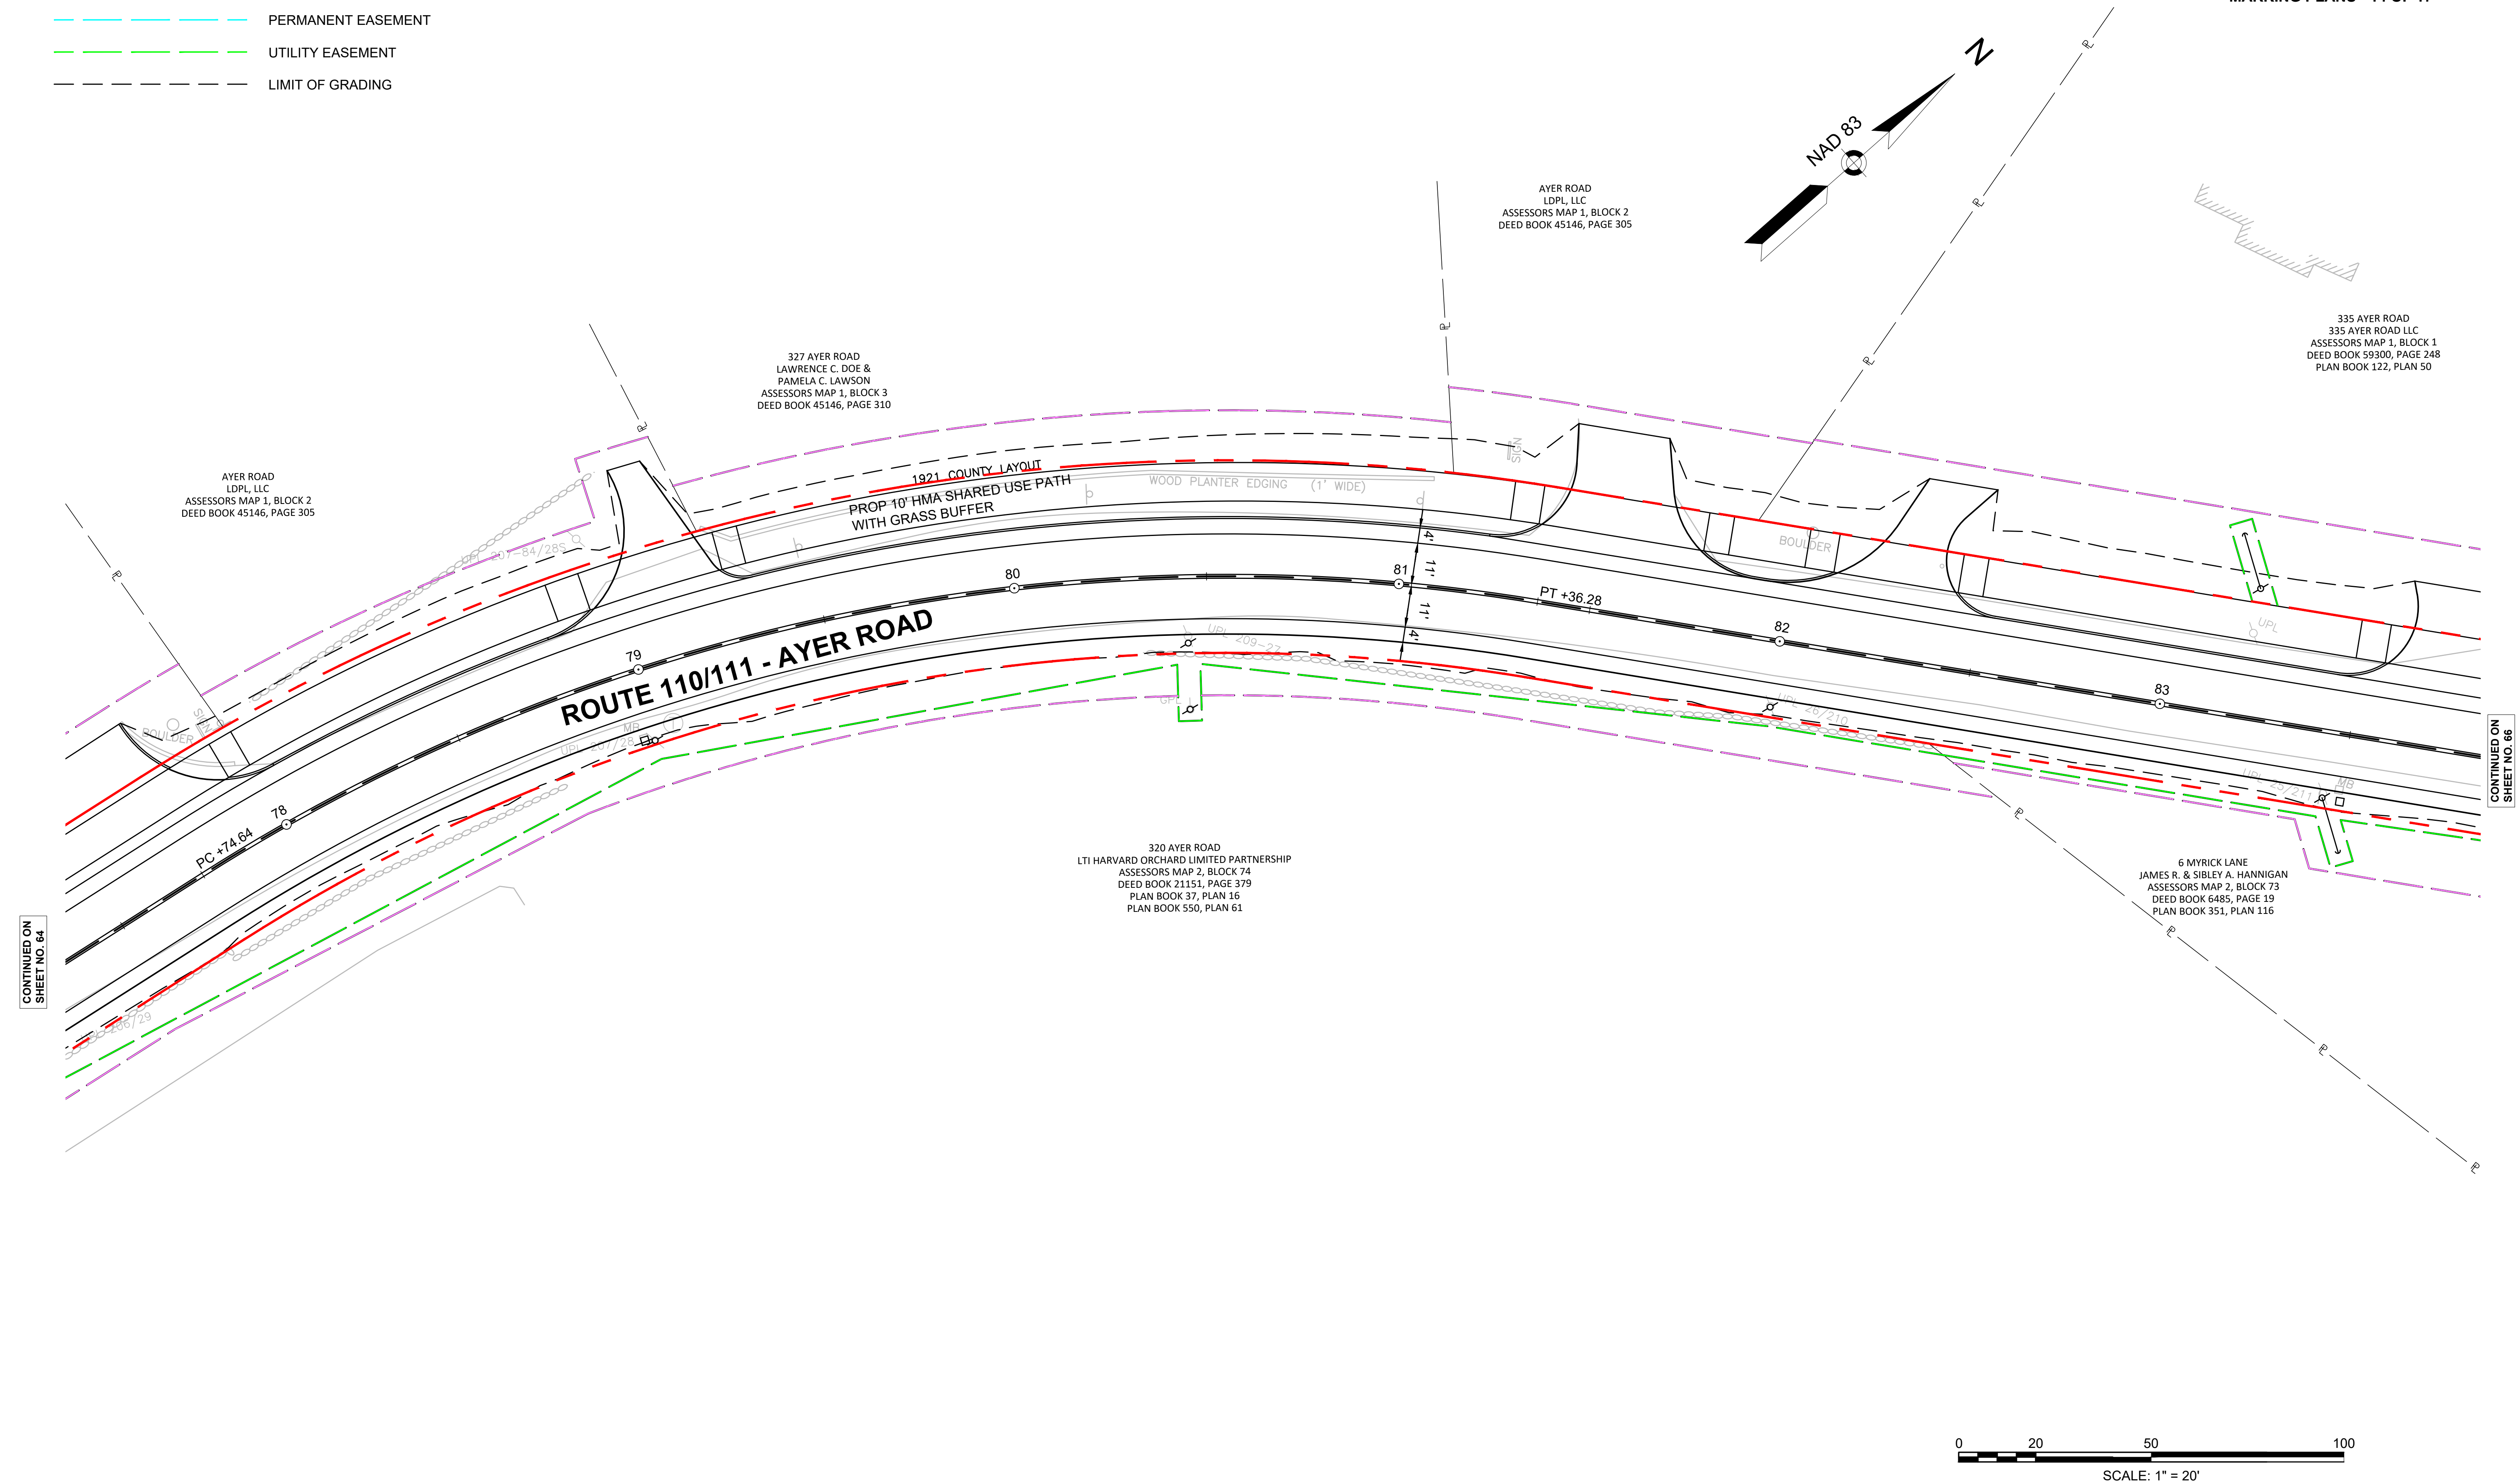

CONTINUED ON
SHEET NO. 64

CONTINUED ON
SHEET NO. 66

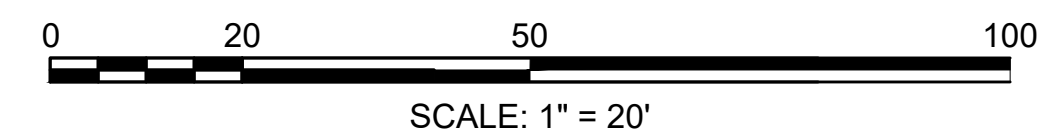

HARVARD
AYER ROAD (ROUTE 110/111)

STATE	FED. AID PROJ. NO.	SHEET NO.	TOTAL SHEETS
MA	-	42	151
PROJECT FILE NO. 609213			

TRAFFIC SIGN & PAVEMENT
MARKING PLANS - 15 OF 17

349 AYER ROAD
CHRISTOPHER & ELIZABETH HORNE
ASSESSORS MAP 2, BLOCK 4
DEED BOOK 56424, PAGE 146
PLAN BOOK 122, PLAN 50

345 AYER ROAD
GEOFFREY O. & JENNIFER K. GILLARD
ASSESSORS MAP 2, BLOCK 3
DEED BOOK 57294, PAGE 103
PLAN BOOK 122, PLAN 50

343 AYER ROAD
KATHLEEN M. DECOT
ASSESSORS MAP 2, BLOCK 2
DEED BOOK 50213, PAGE 223
PLAN BOOK 122, PLAN 50

346 AYER ROAD
FRANK, JR. & BARBARA S. HEIM
ASSESSORS MAP 2, BLOCK 11
DEED BOOK 4971, PAGE 277
PLAN BOOK 329, PLAN 92

346 AYER ROAD
FRANK, JR. & BARBARA S. HEIM
ASSESSORS MAP 2, BLOCK 11
DEED BOOK 4971, PAGE 277
PLAN BOOK 329, PLAN 92

344 AYER ROAD
KATIE ELIZABETH & NATHAN J. BERG
ASSESSORS MAP 2, BLOCK 12
DEED BOOK 59619, PAGE 196
PLAN BOOK 393, PLAN 112



341 AYER ROAD
DAVID L. PAPPAS
ASSESSORS MAP 2, BLOCK 1
DEED BOOK 22385, PAGE 28

335 AYER ROAD
335 AYER ROAD LLC
ASSESSORS MAP 1, BLOCK 1
DEED BOOK 59300, PAGE 248
PLAN BOOK 122, PLAN 50

6 MYRICK LANE
JAMES R. & SIBILEY A. HANNIGAN
ASSESSORS MAP 2, BLOCK 73
DEED BOOK 6485, PAGE 19
PLAN BOOK 351, PLAN 116

LEGEND

- TOWN LAYOUT
- TEMPORARY EASEMENT
- LAYOUT ALTERATION
- PERMANENT EASEMENT
- UTILITY EASEMENT
- LIMIT OF GRADING

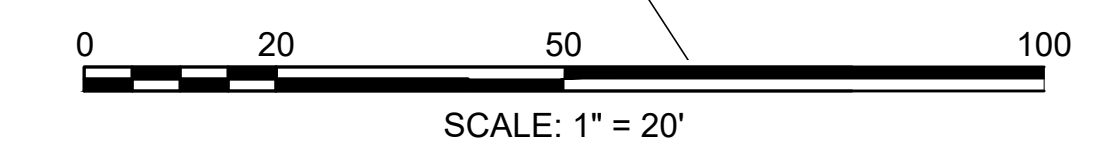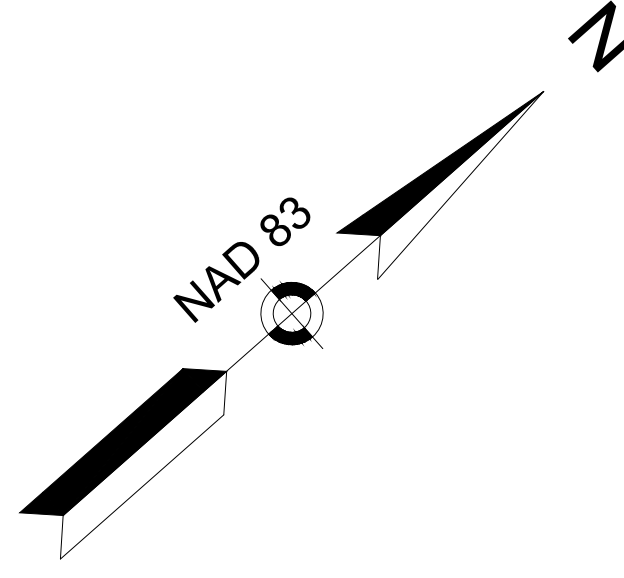

CONTINUED ON
SHEET NO. 65



CONTINUED ON
SHEET NO. 67

HARVARD
AYER ROAD (ROUTE 110/111)

STATE	FED. AID PROJ. NO.	SHEET NO.	TOTAL SHEETS
MA	-	43	151
PROJECT FILE NO.		609213	


TRAFFIC SIGN & PAVEMENT
MARKING PLANS - 16 OF 17

- LEGEND
- TOWN LAYOUT
 - TEMPORARY EASEMENT
 - LAYOUT ALTERATION
 - PERMANENT EASEMENT
 - UTILITY EASEMENT
 - LIMIT OF GRADING

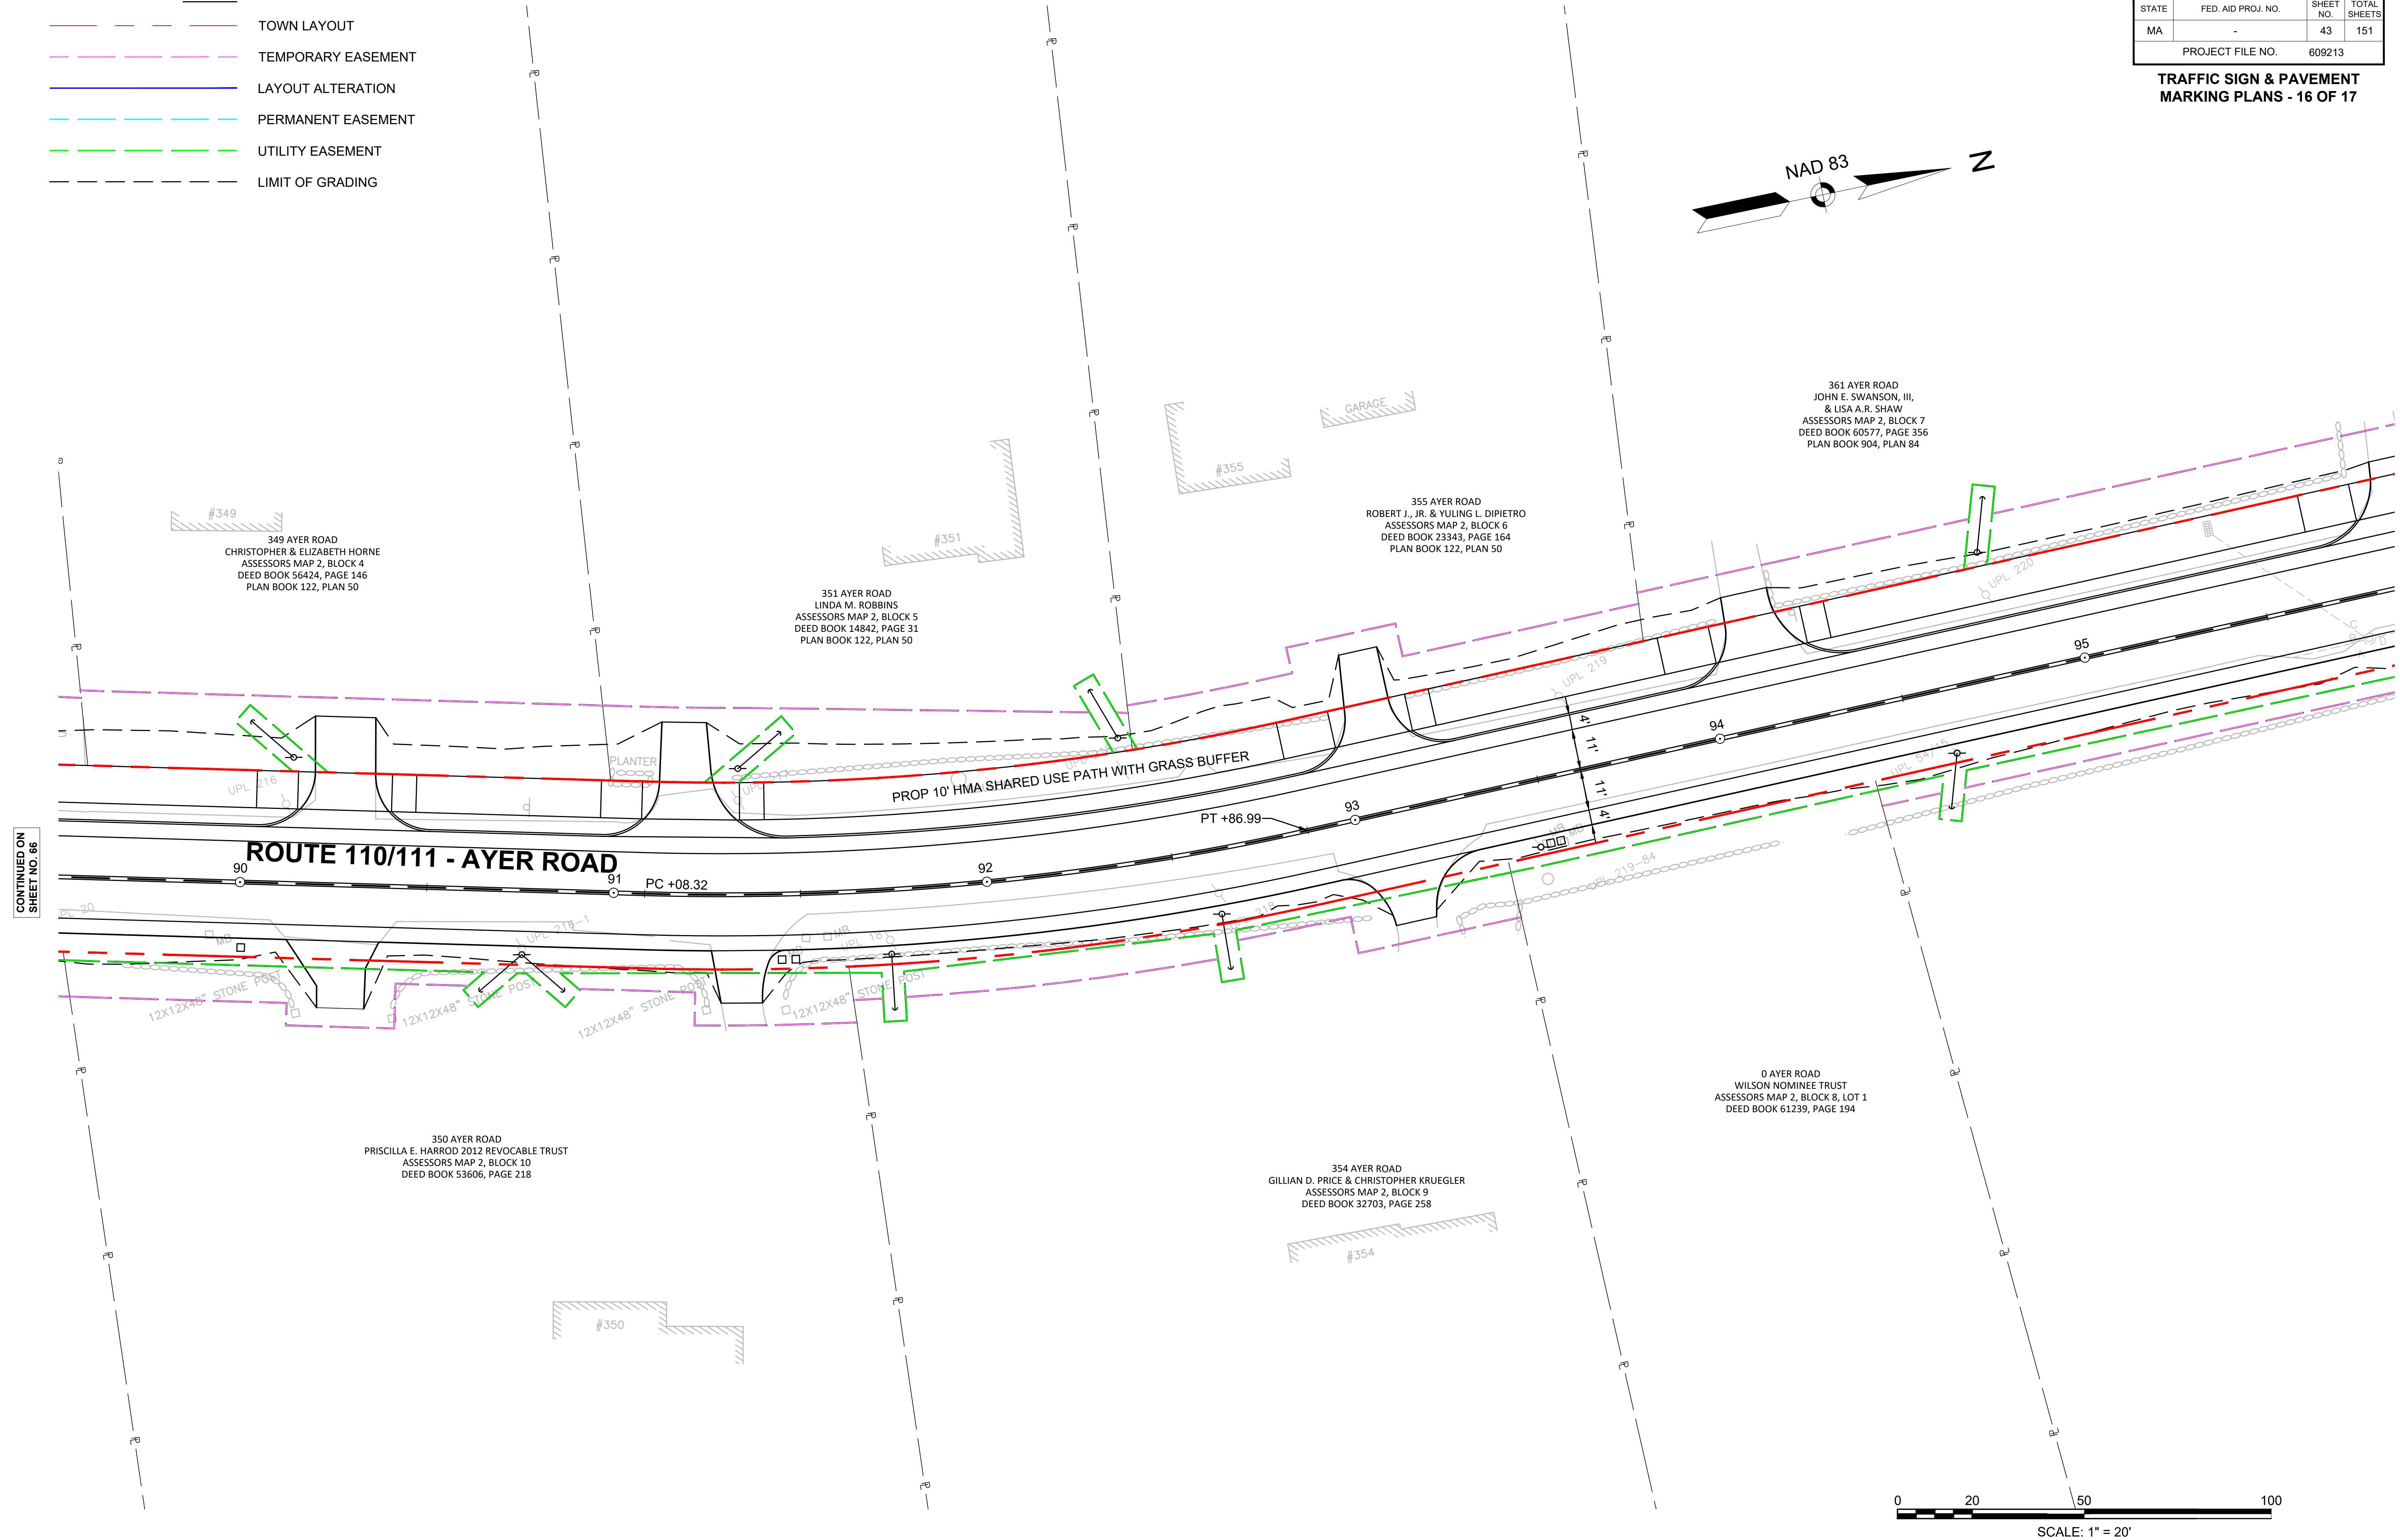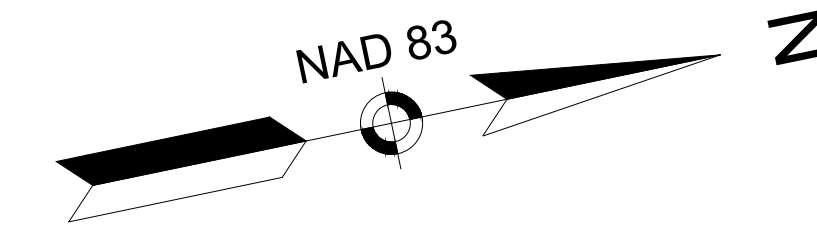

CONTINUED ON
SHEET NO. 66

CONTINUED ON
SHEET NO. 68

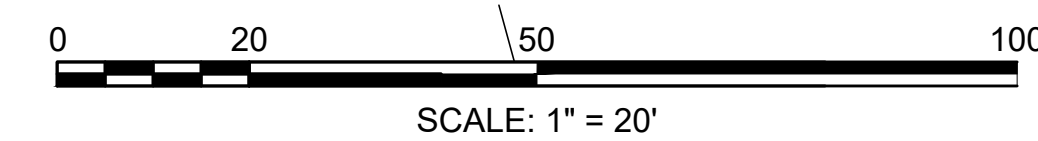



LEGEND

- TOWN LAYOUT
- TEMPORARY EASEMENT
- LAYOUT ALTERATION
- PERMANENT EASEMENT
- UTILITY EASEMENT
- LIMIT OF GRADING

HARVARD
AYER ROAD (ROUTE 110/111)

STATE	FED. AID PROJ. NO.	SHEET NO.	TOTAL SHEETS
MA	-	44	151
PROJECT FILE NO.		609213	

TRAFFIC SIGN & PAVEMENT
MARKING PLANS - 17 OF 17

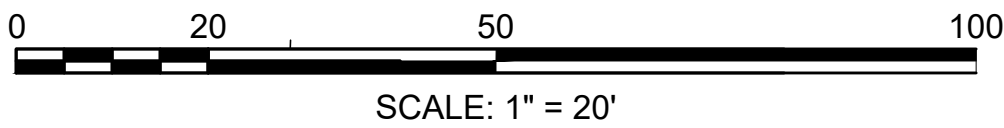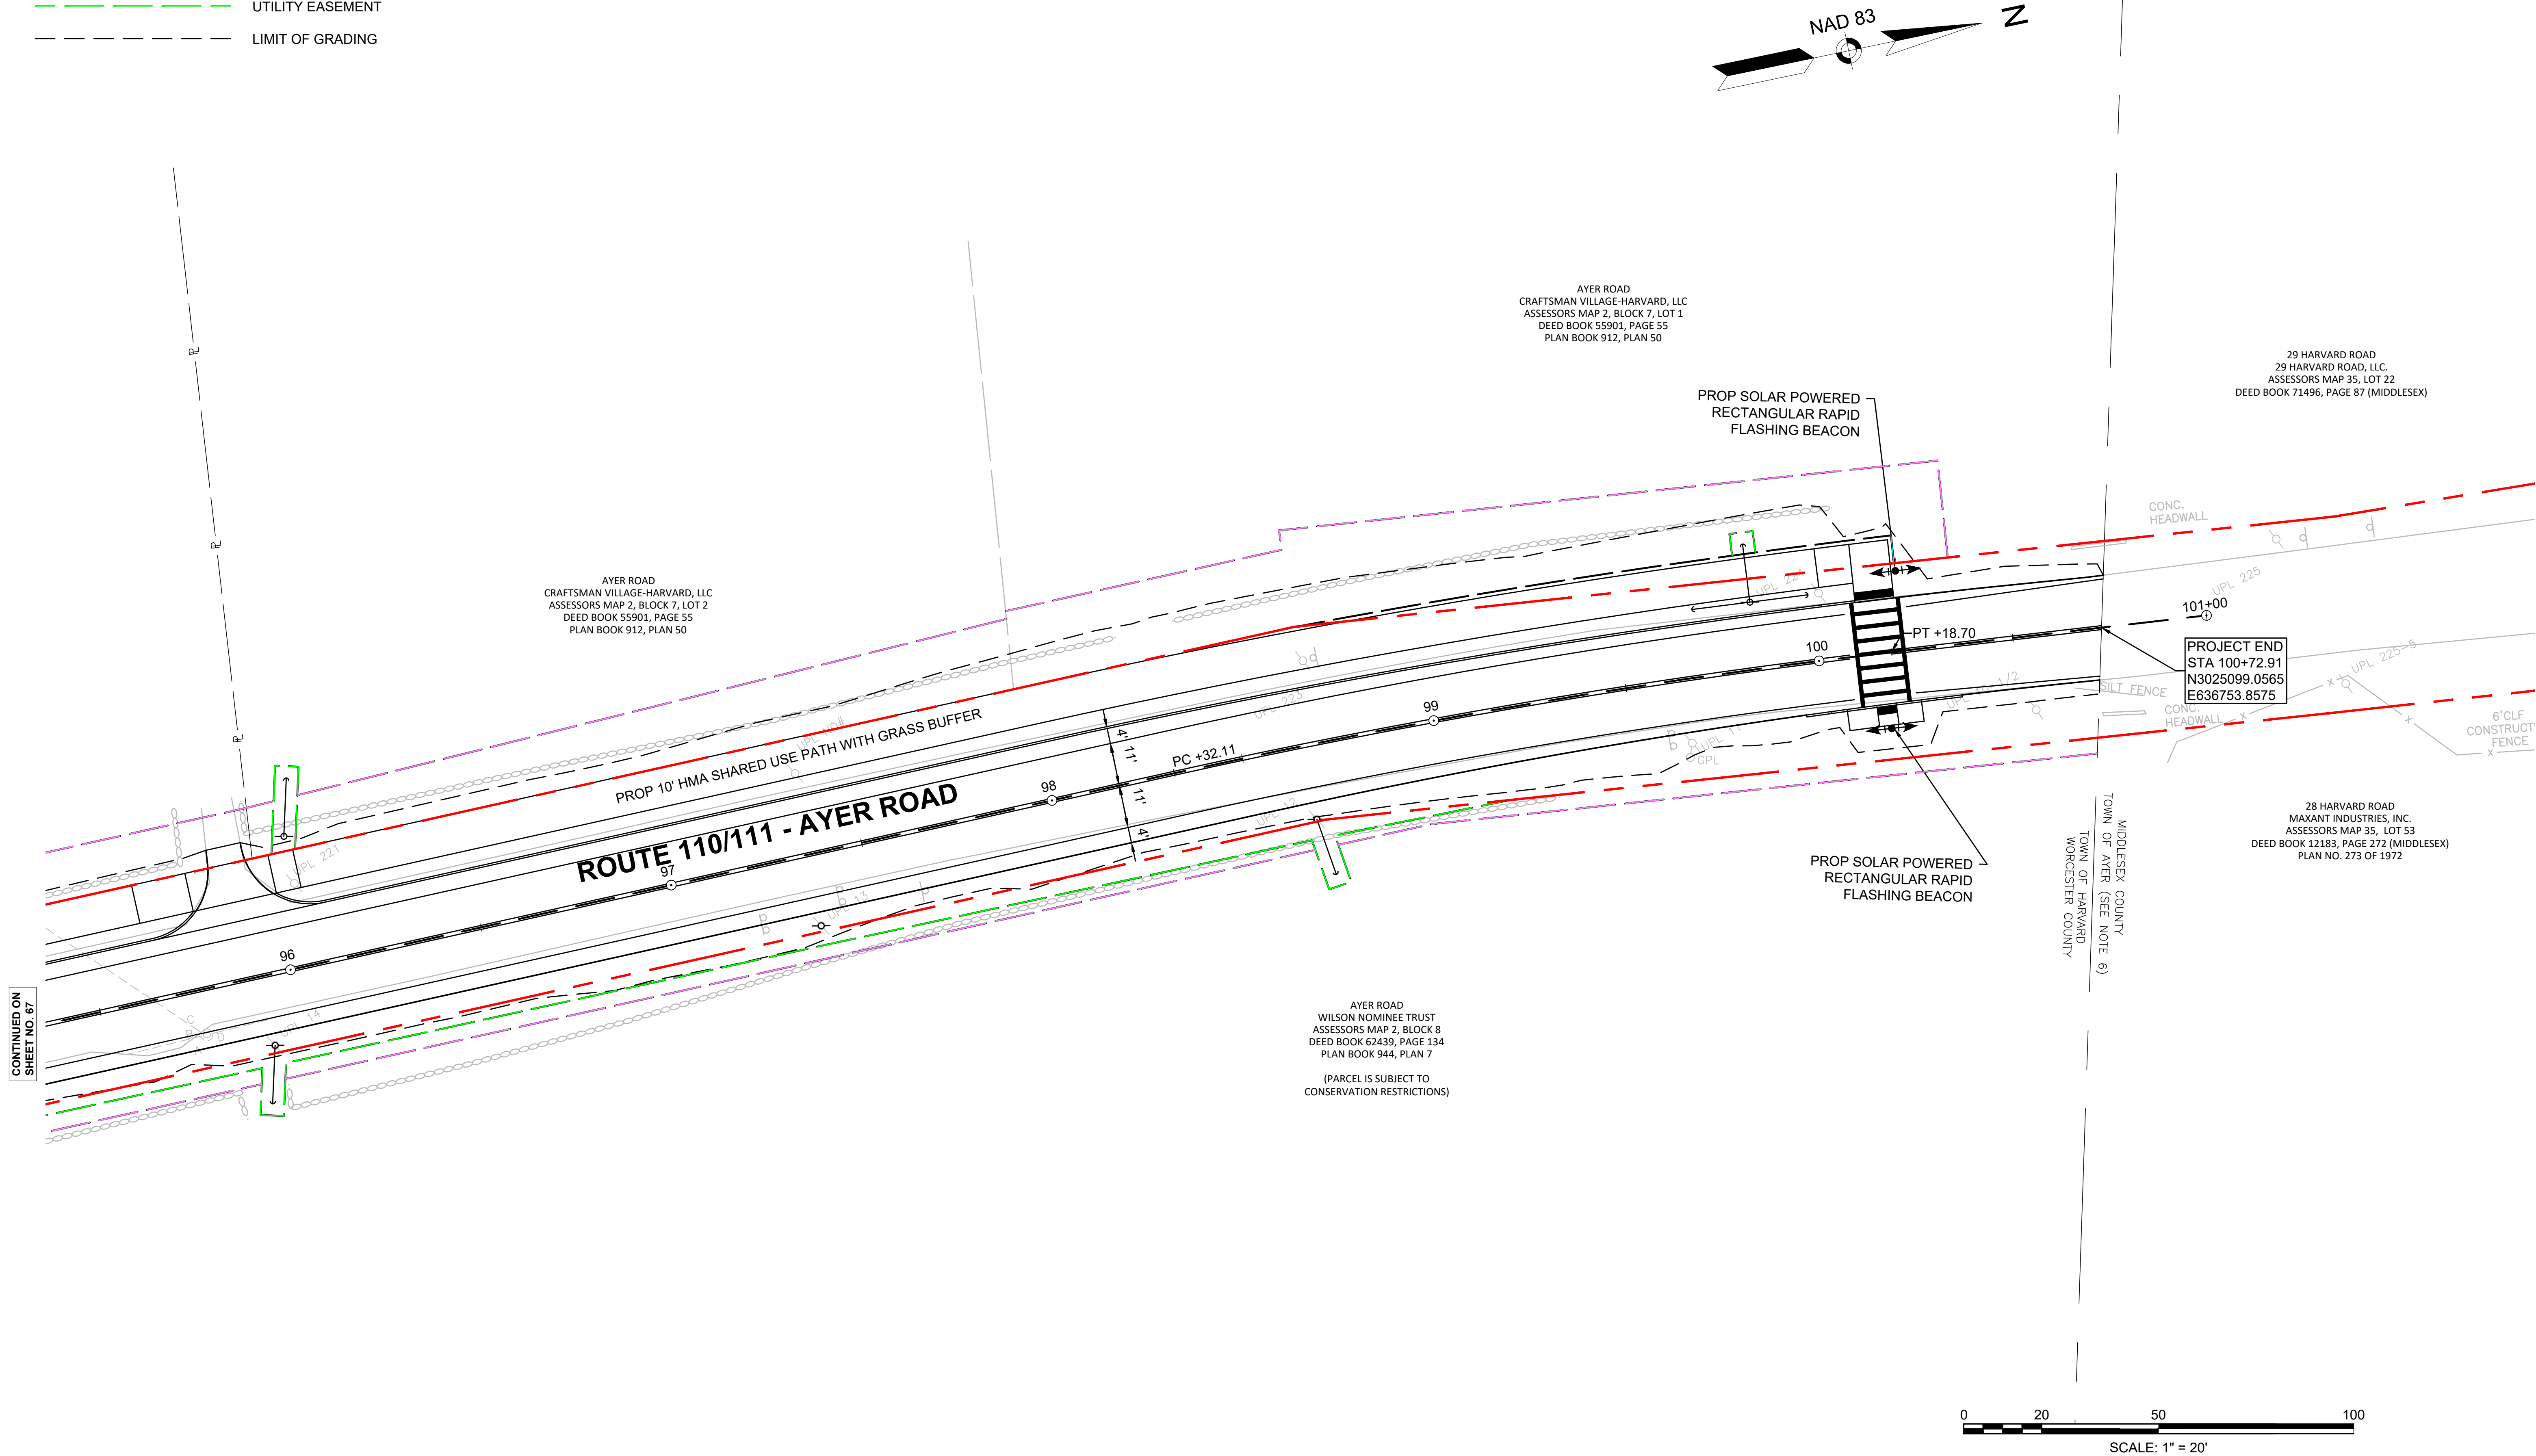

CONTINUED ON
SHEET NO. 67