

STATE	FED. AID PROJ. NO.	SHEET NO.	TOTAL SHEETS
MA	-	29	151
PROJECT FILE NO.		609213	


WHEELER REALTY TRUST
ASSESSORS MAP 8, BLOCK 62, LOT 2
DEED BOOK 21362, PAGE 50
PLAN BOOK 721, PLAN 46



CONTINUED ON


HARVARD AYER ROAD (ROUTE 110/111)			
STATE	FED. AID PROJ. NO.	SHEET NO.	TOTAL SHEETS
MA	-	30	151
PROJECT FILE NO.		609213	

TRAFFIC SIGN & PAVEMENT
MARKING PLANS - 3 OF 17

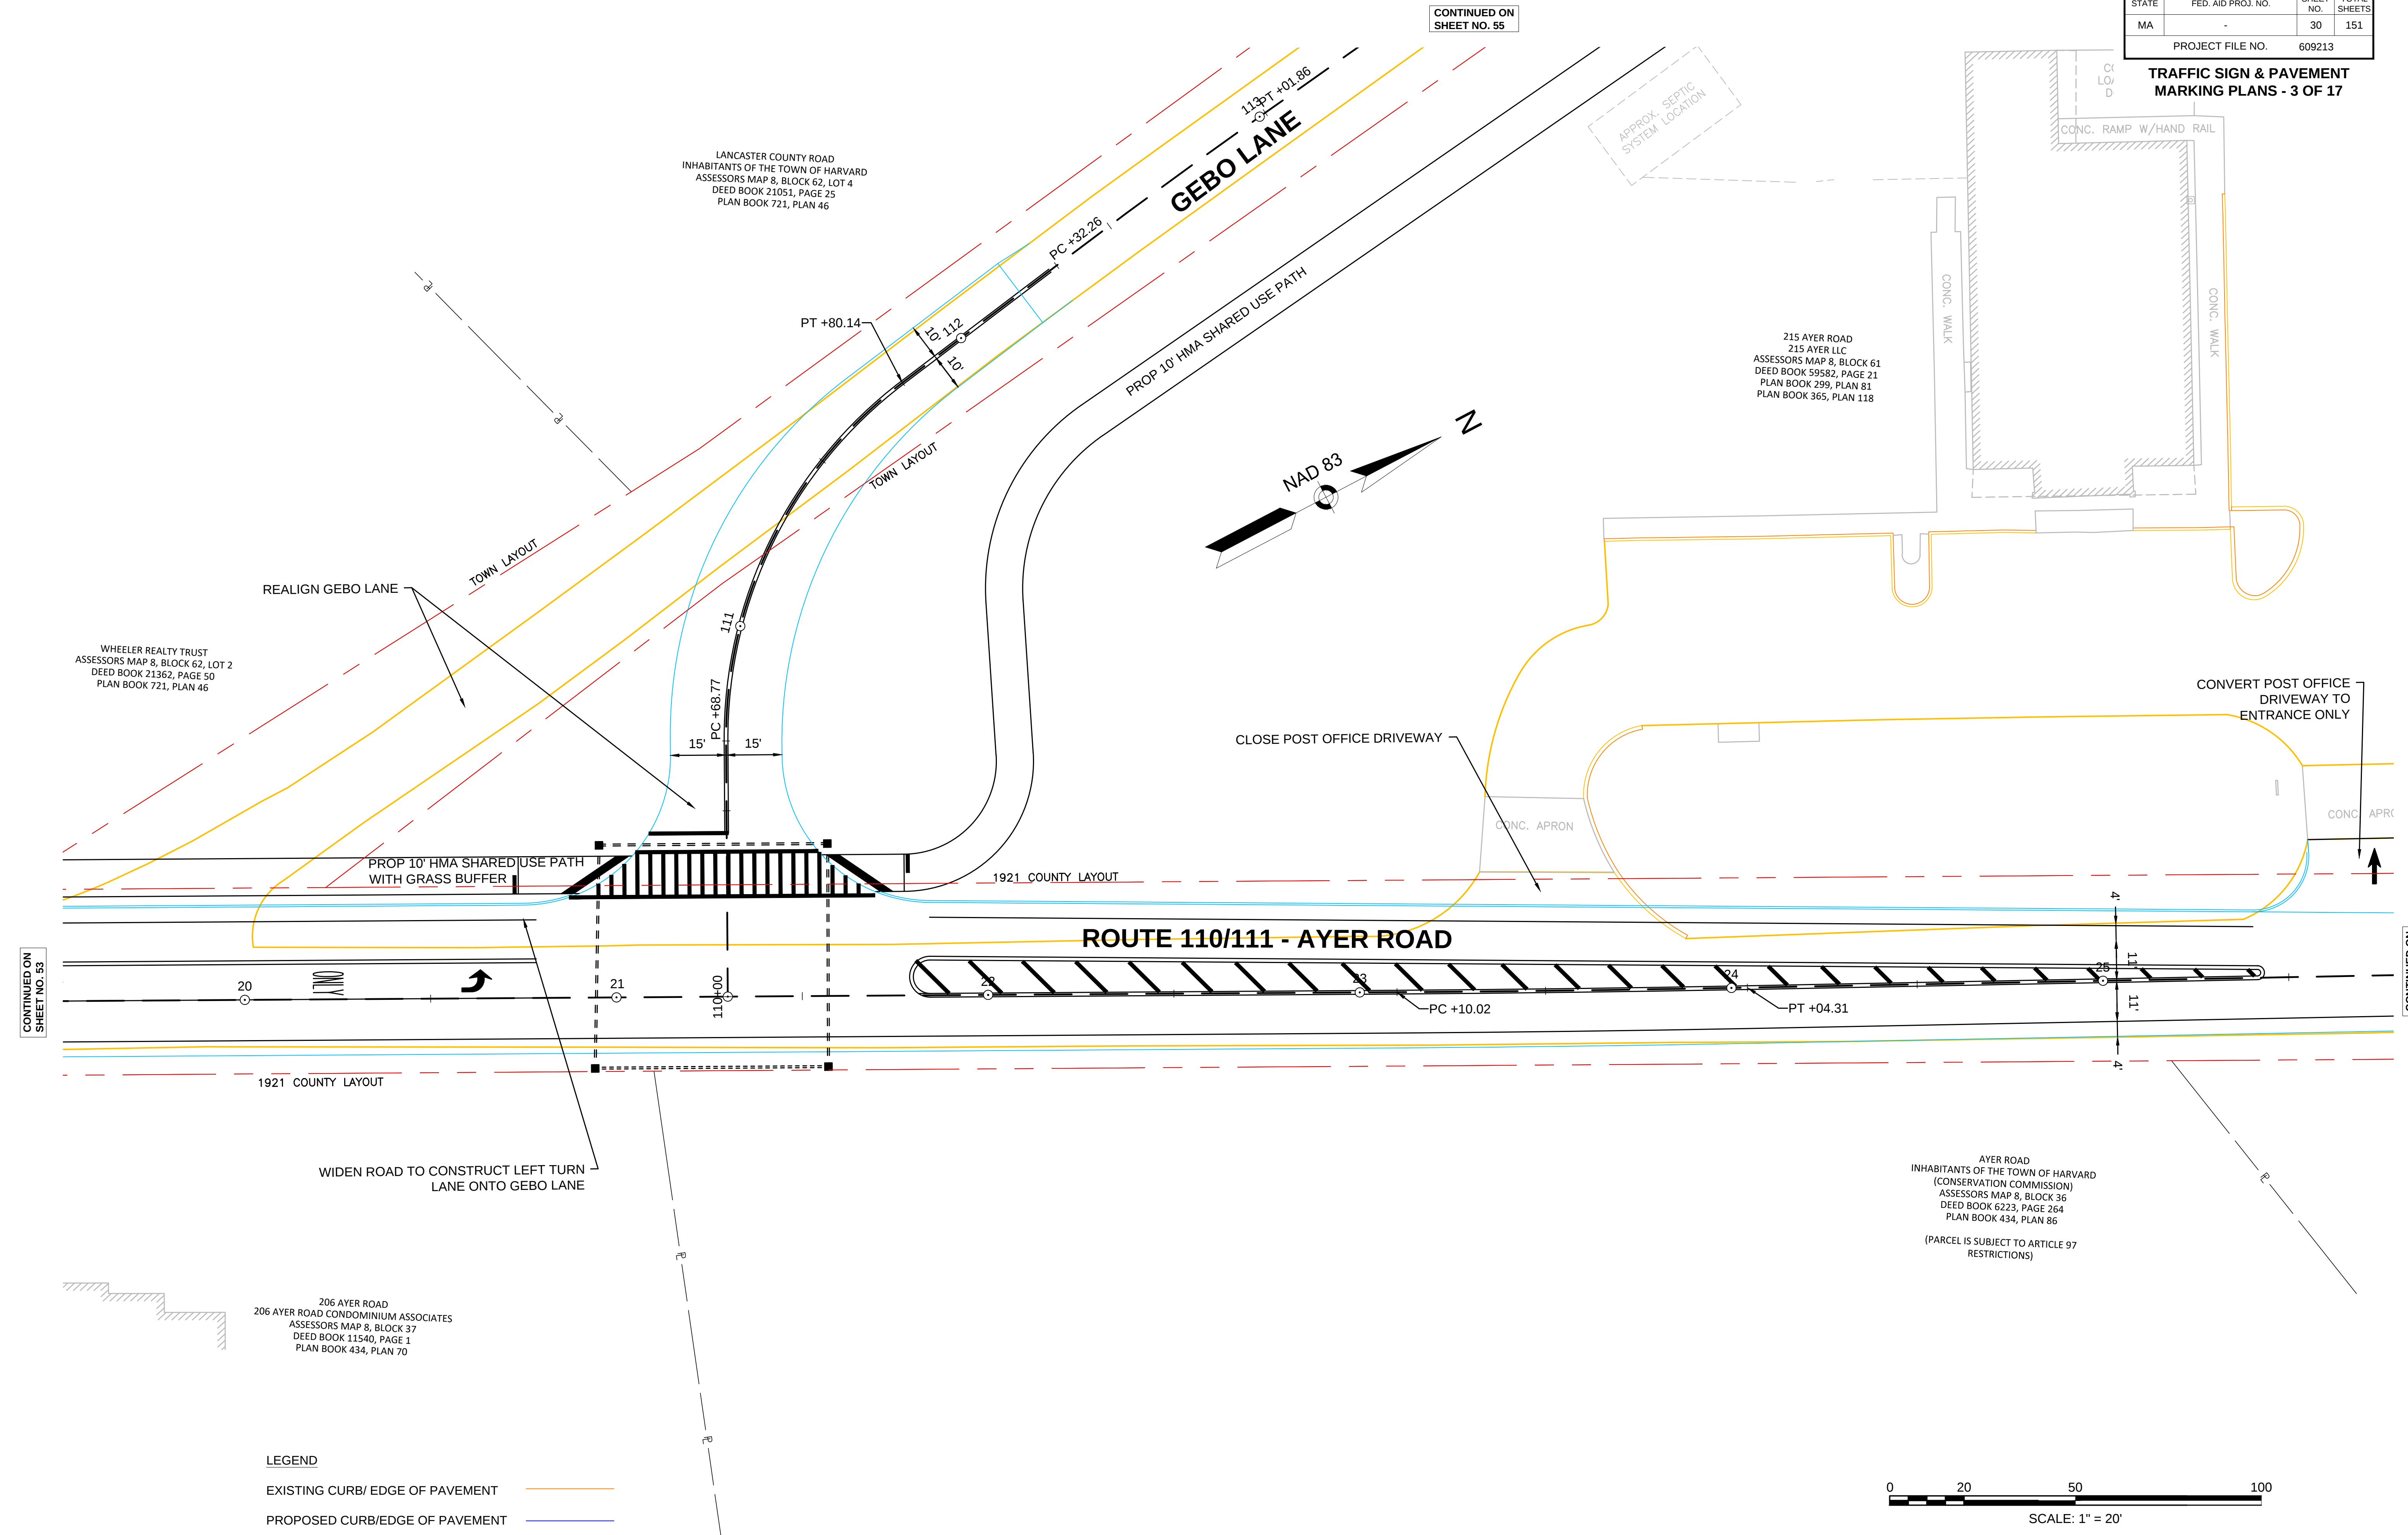

CONTINUED ON
SHEET NO. 55


CONTINUED ON
SHEET NO. 56

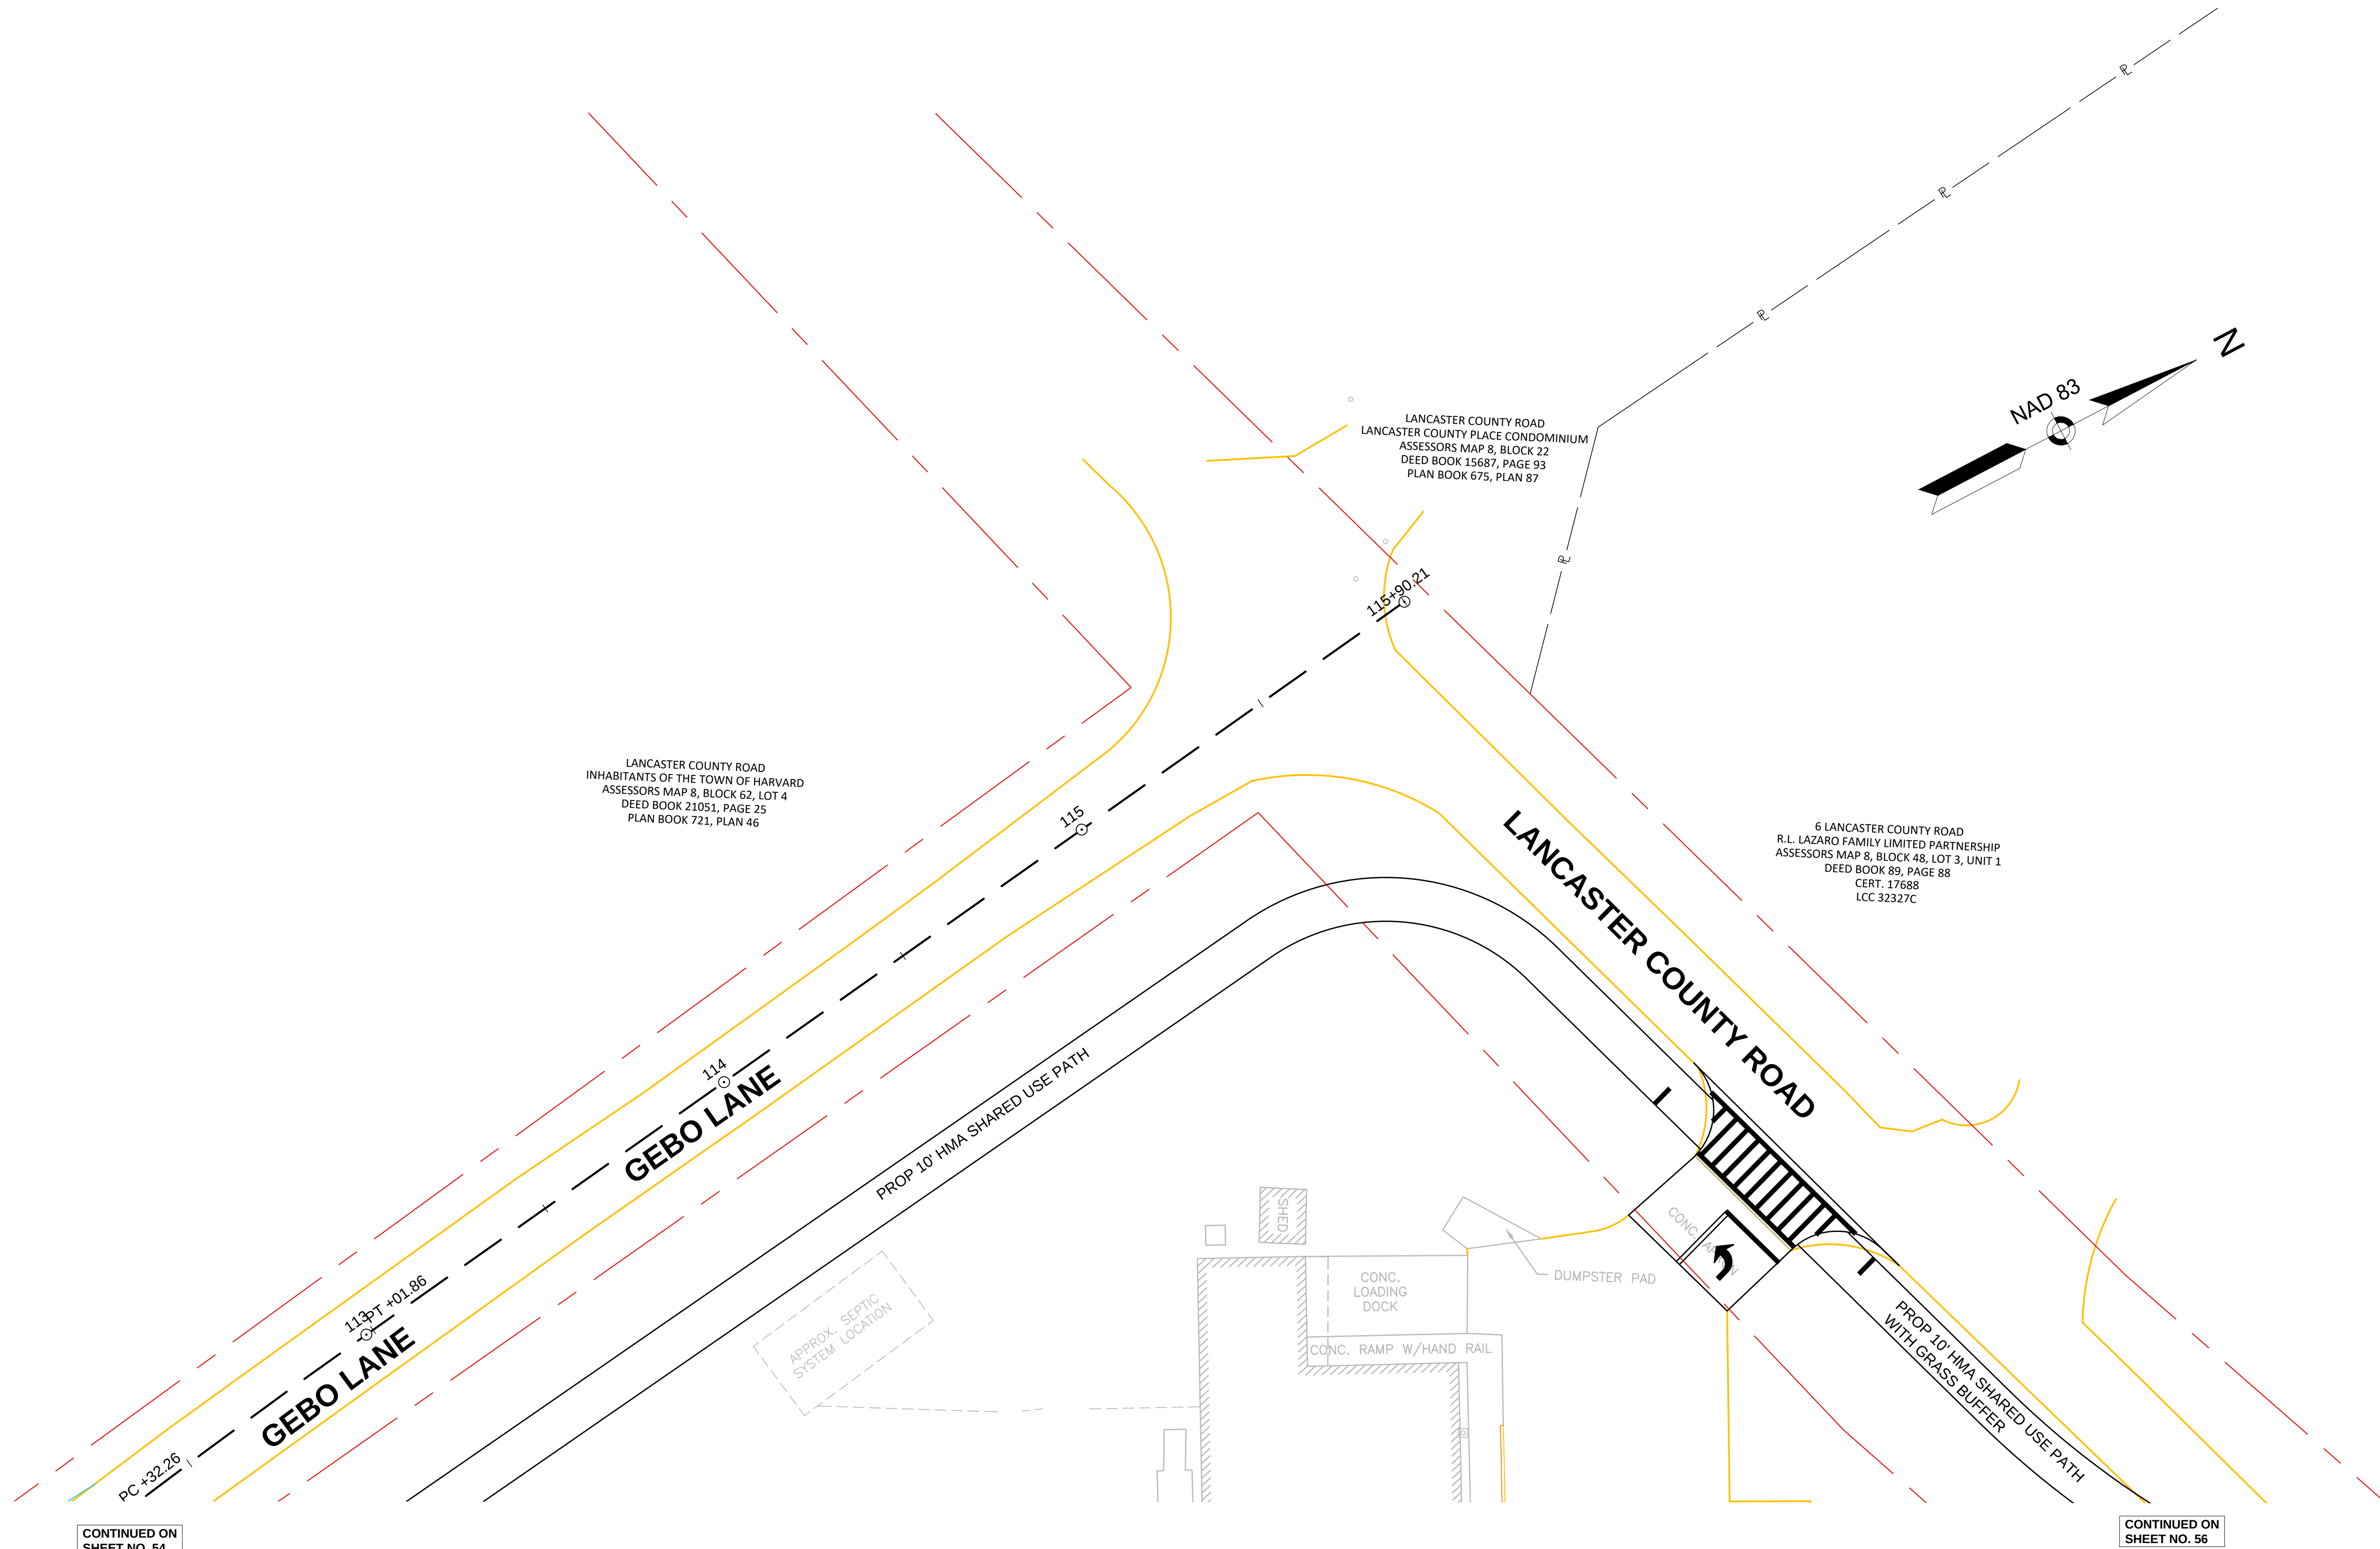

LEGEND

EXISTING CURB/ EDGE OF PAVEMENT ———

PROPOSED CURB/EDGE OF PAVEMENT ———

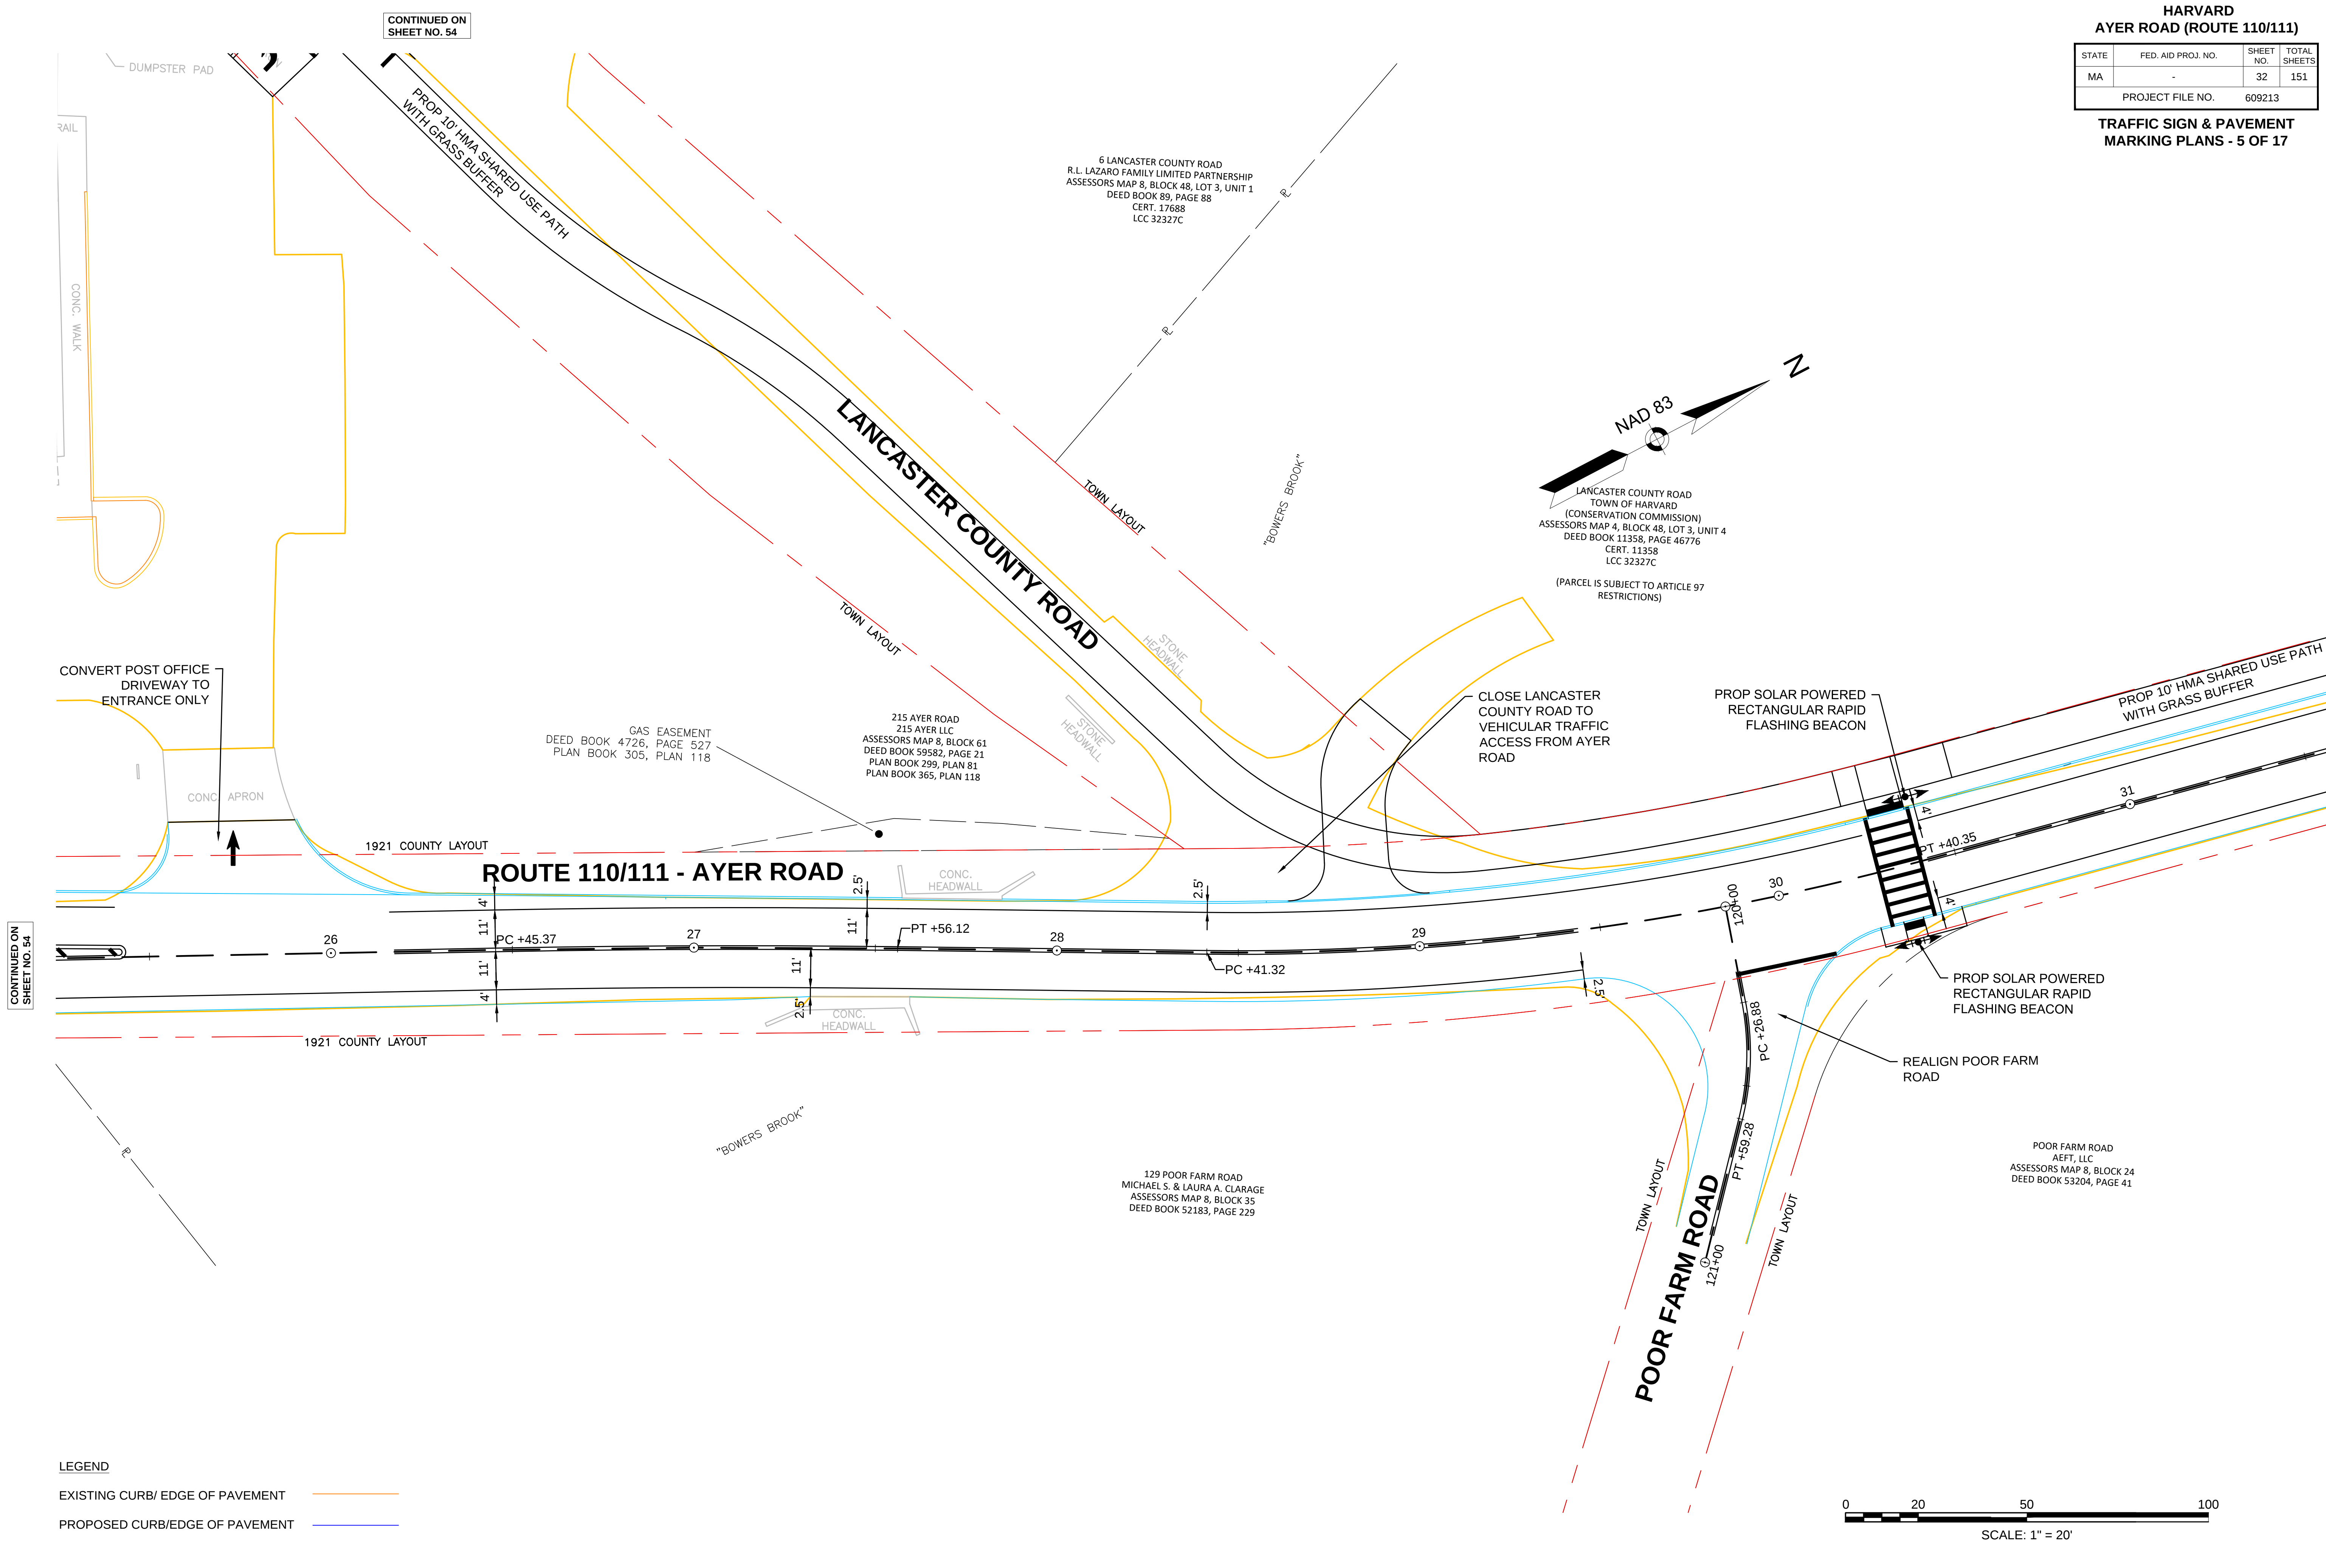


CONTINUED ON
SHEET NO. 54

CONTINUED ON
SHEET NO. 57

HARVARD
AYER ROAD (ROUTE 110/111)

STATE	FED. AID PROJ. NO.	SHEET NO.	TOTAL SHEETS
MA	-	33	151
PROJECT FILE NO.		609213	


TRAFFIC SIGN & PAVEMENT
MARKING PLANS - 6 OF 17

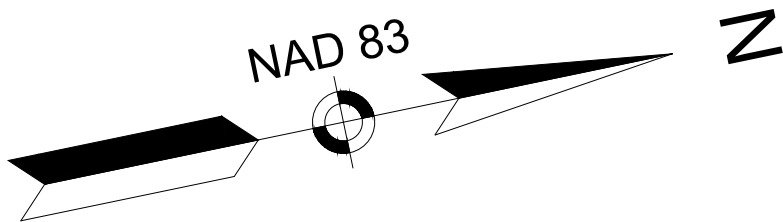

LANCASTER COUNTY ROAD
TOWN OF HARVARD
ASSESSORS MAP 4, BLOCK 48, LOT 3, UNIT 4
DEED BOOK 11358, PAGE 46776
CERT. 11358
LCC 32327C


231 AYER ROAD
SCHOOL HOUSE 1870 TRUST
ASSESSORS MAP 4, BLOCK 48, LOT 2
DEED BOOK 90, PAGE 141
CERT. 17941
LCC 32327B

231 AYER ROAD
SCHOOL HOUSE 1870 TRUST
ASSESSORS MAP 4, BLOCK 48, LOT 2
DEED BOOK 90, PAGE 141
CERT. 17941
LCC 32327B

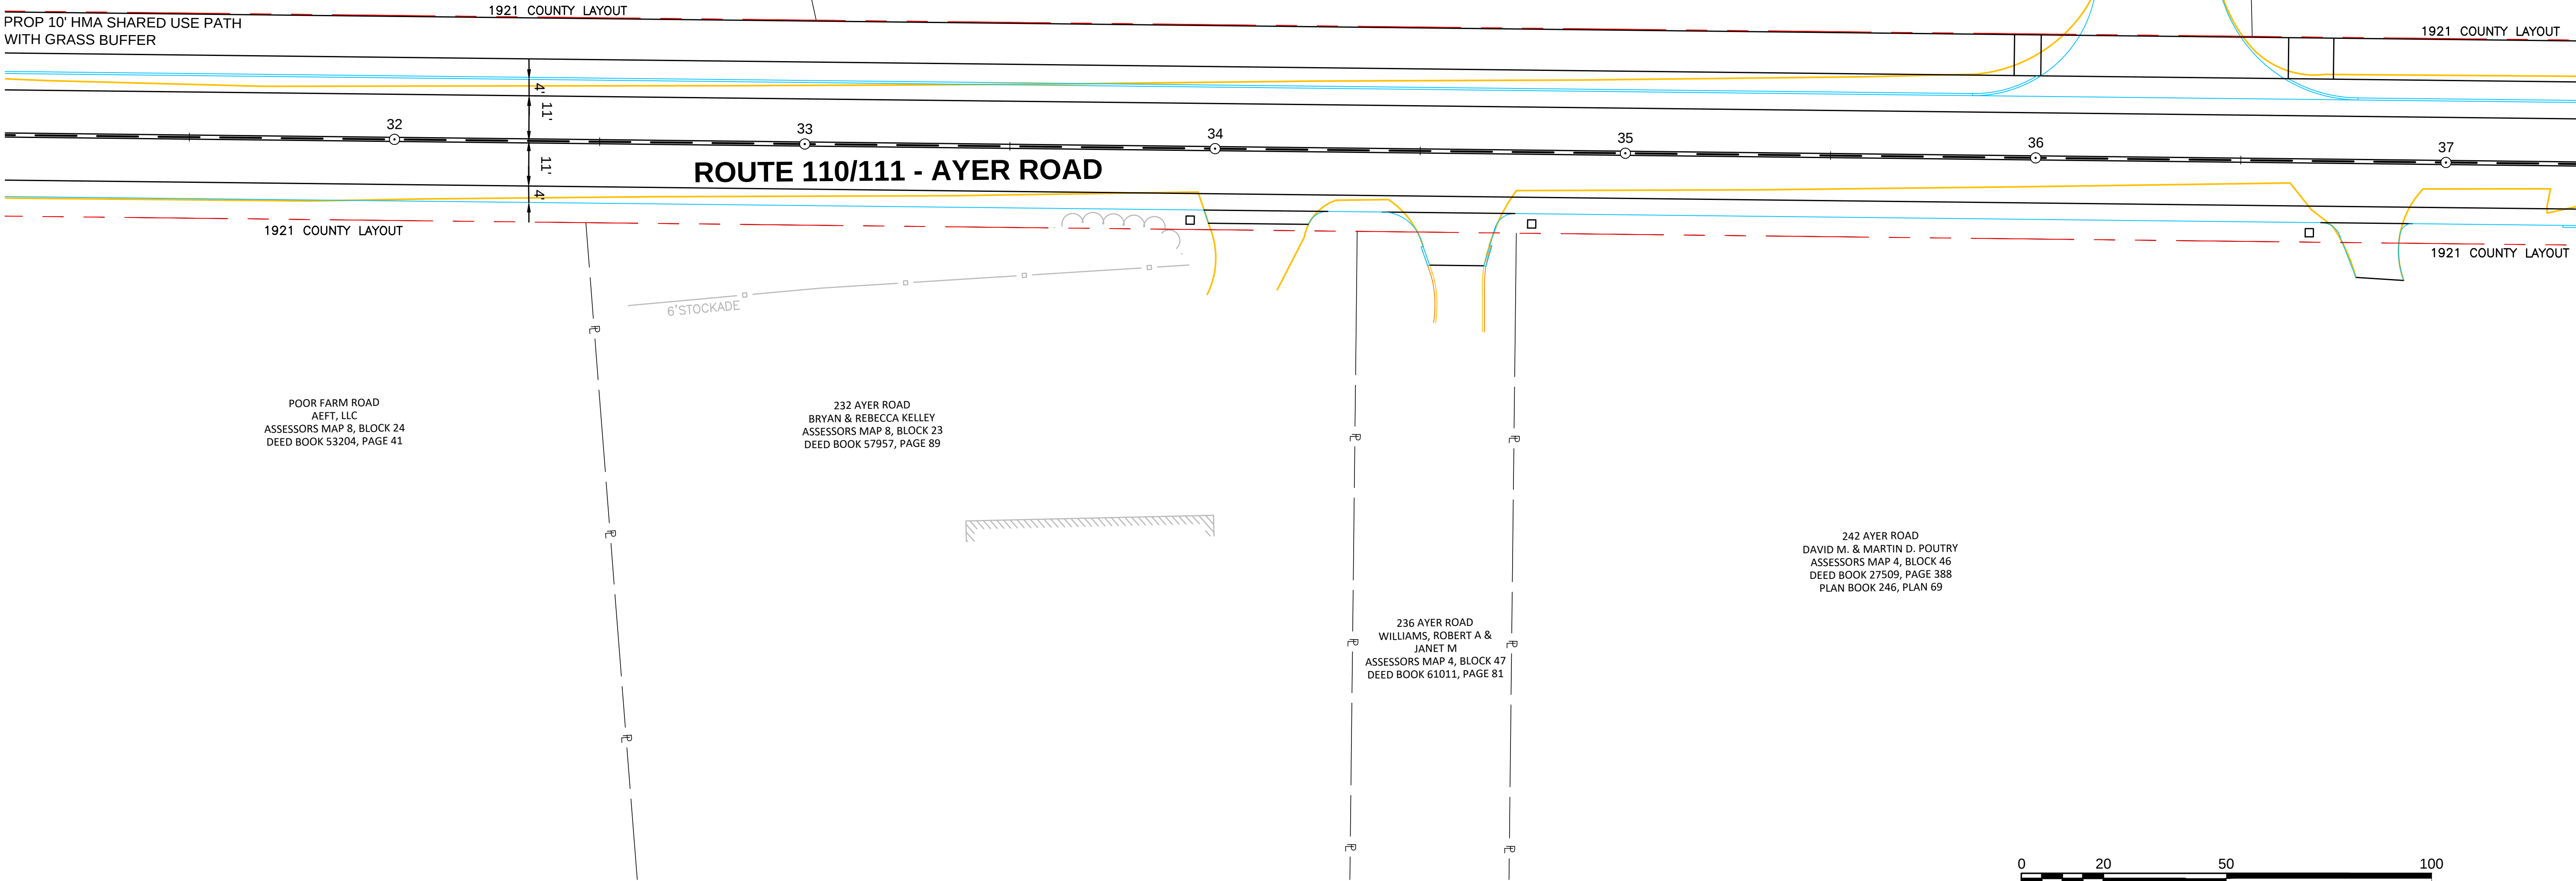

- LEGEND
- EXISTING CURB/ EDGE OF PAVEMENT

PROPOSED CURB/EDGE OF PAVEMENT

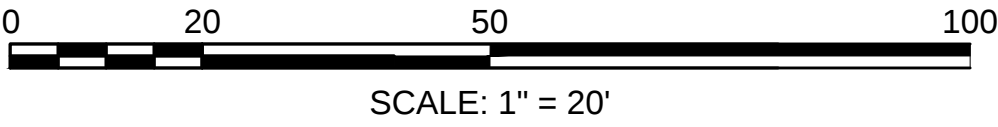

CONTINUED ON
SHEET NO. 56

CONTINUED ON
SHEET NO. 58

HARVARD
AYER ROAD (ROUTE 110/111)

STATE	FED. AID PROJ. NO.	SHEET NO.	TOTAL SHEETS
MA	-	34	151
PROJECT FILE NO.		609213	

TRAFFIC SIGN & PAVEMENT
MARKING PLANS - 7 OF 17

257 AYER ROAD
T.A.P.B. REALTY TRUST
ASSESSORS MAP 4, BLOCK 49, LOT 2, UNIT 1
DEED BOOK 16654, PAGE 88
PLAN BOOK 659, PLAN 120

753 AYER ROAD
FOXGLOVE HOUSING ASSOCIATE, LIMITED PARTNERSHIP
ASSESSORS MAP 4, BLOCK 49, LOT 2, UNIT 1
DEED BOOK 659, PLAN 120
PLAN BOOK 659, PLAN 120
LCC 323278

249 AYER ROAD
BLANCHARD HOUSE OFFICE PARK
CONDOMINIUM
ASSESSORS MAP 4, BLOCK 49, LOT 1
DEED BOOK 11133, PAGE 350
PLAN BOOK 592, PLAN 115

233 AYER ROAD
SHAKER PLACE OFFICES, LLC
ASSESSORS MAP 4, BLOCK 48, LOT 1
DEED BOOK 34484, PAGE 146
PLAN BOOK 548, PLAN 46



AYER ROAD
STONE REALTY TRUST
ASSESSORS MAP 5, BLOCK 70
DEED BOOK 17408, PAGE 1

AYER ROAD
STONE REALTY TRUST
ASSESSORS MAP 5, BLOCK 70
DEED BOOK 17408, PAGE 1

242 AYER ROAD
DAVID M. & MARTIN D. POULTRY
ASSESSORS MAP 4, BLOCK 46
DEED BOOK 27509, PAGE 388
PLAN BOOK 246, PLAN 69

LEGEND

- EXISTING CURB/ EDGE OF PAVEMENT
- PROPOSED CURB/EDGE OF PAVEMENT

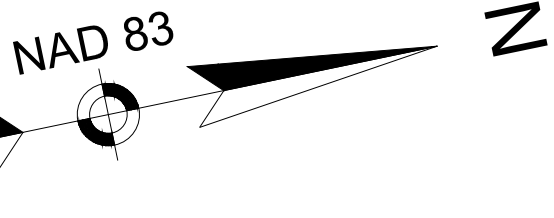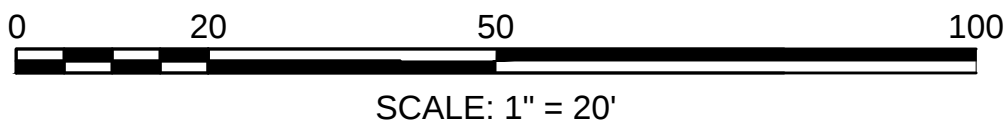


CONTINUED ON
SHEET NO. 57

CONTINUED ON
SHEET NO. 59

HARVARD
AYER ROAD (ROUTE 110/111)

STATE	FED. AID PROJ. NO.	SHEET NO.	TOTAL SHEETS
MA	-	35	151
PROJECT FILE NO.		609213	


TRAFFIC SIGN & PAVEMENT
MARKING PLANS - 8 OF 17

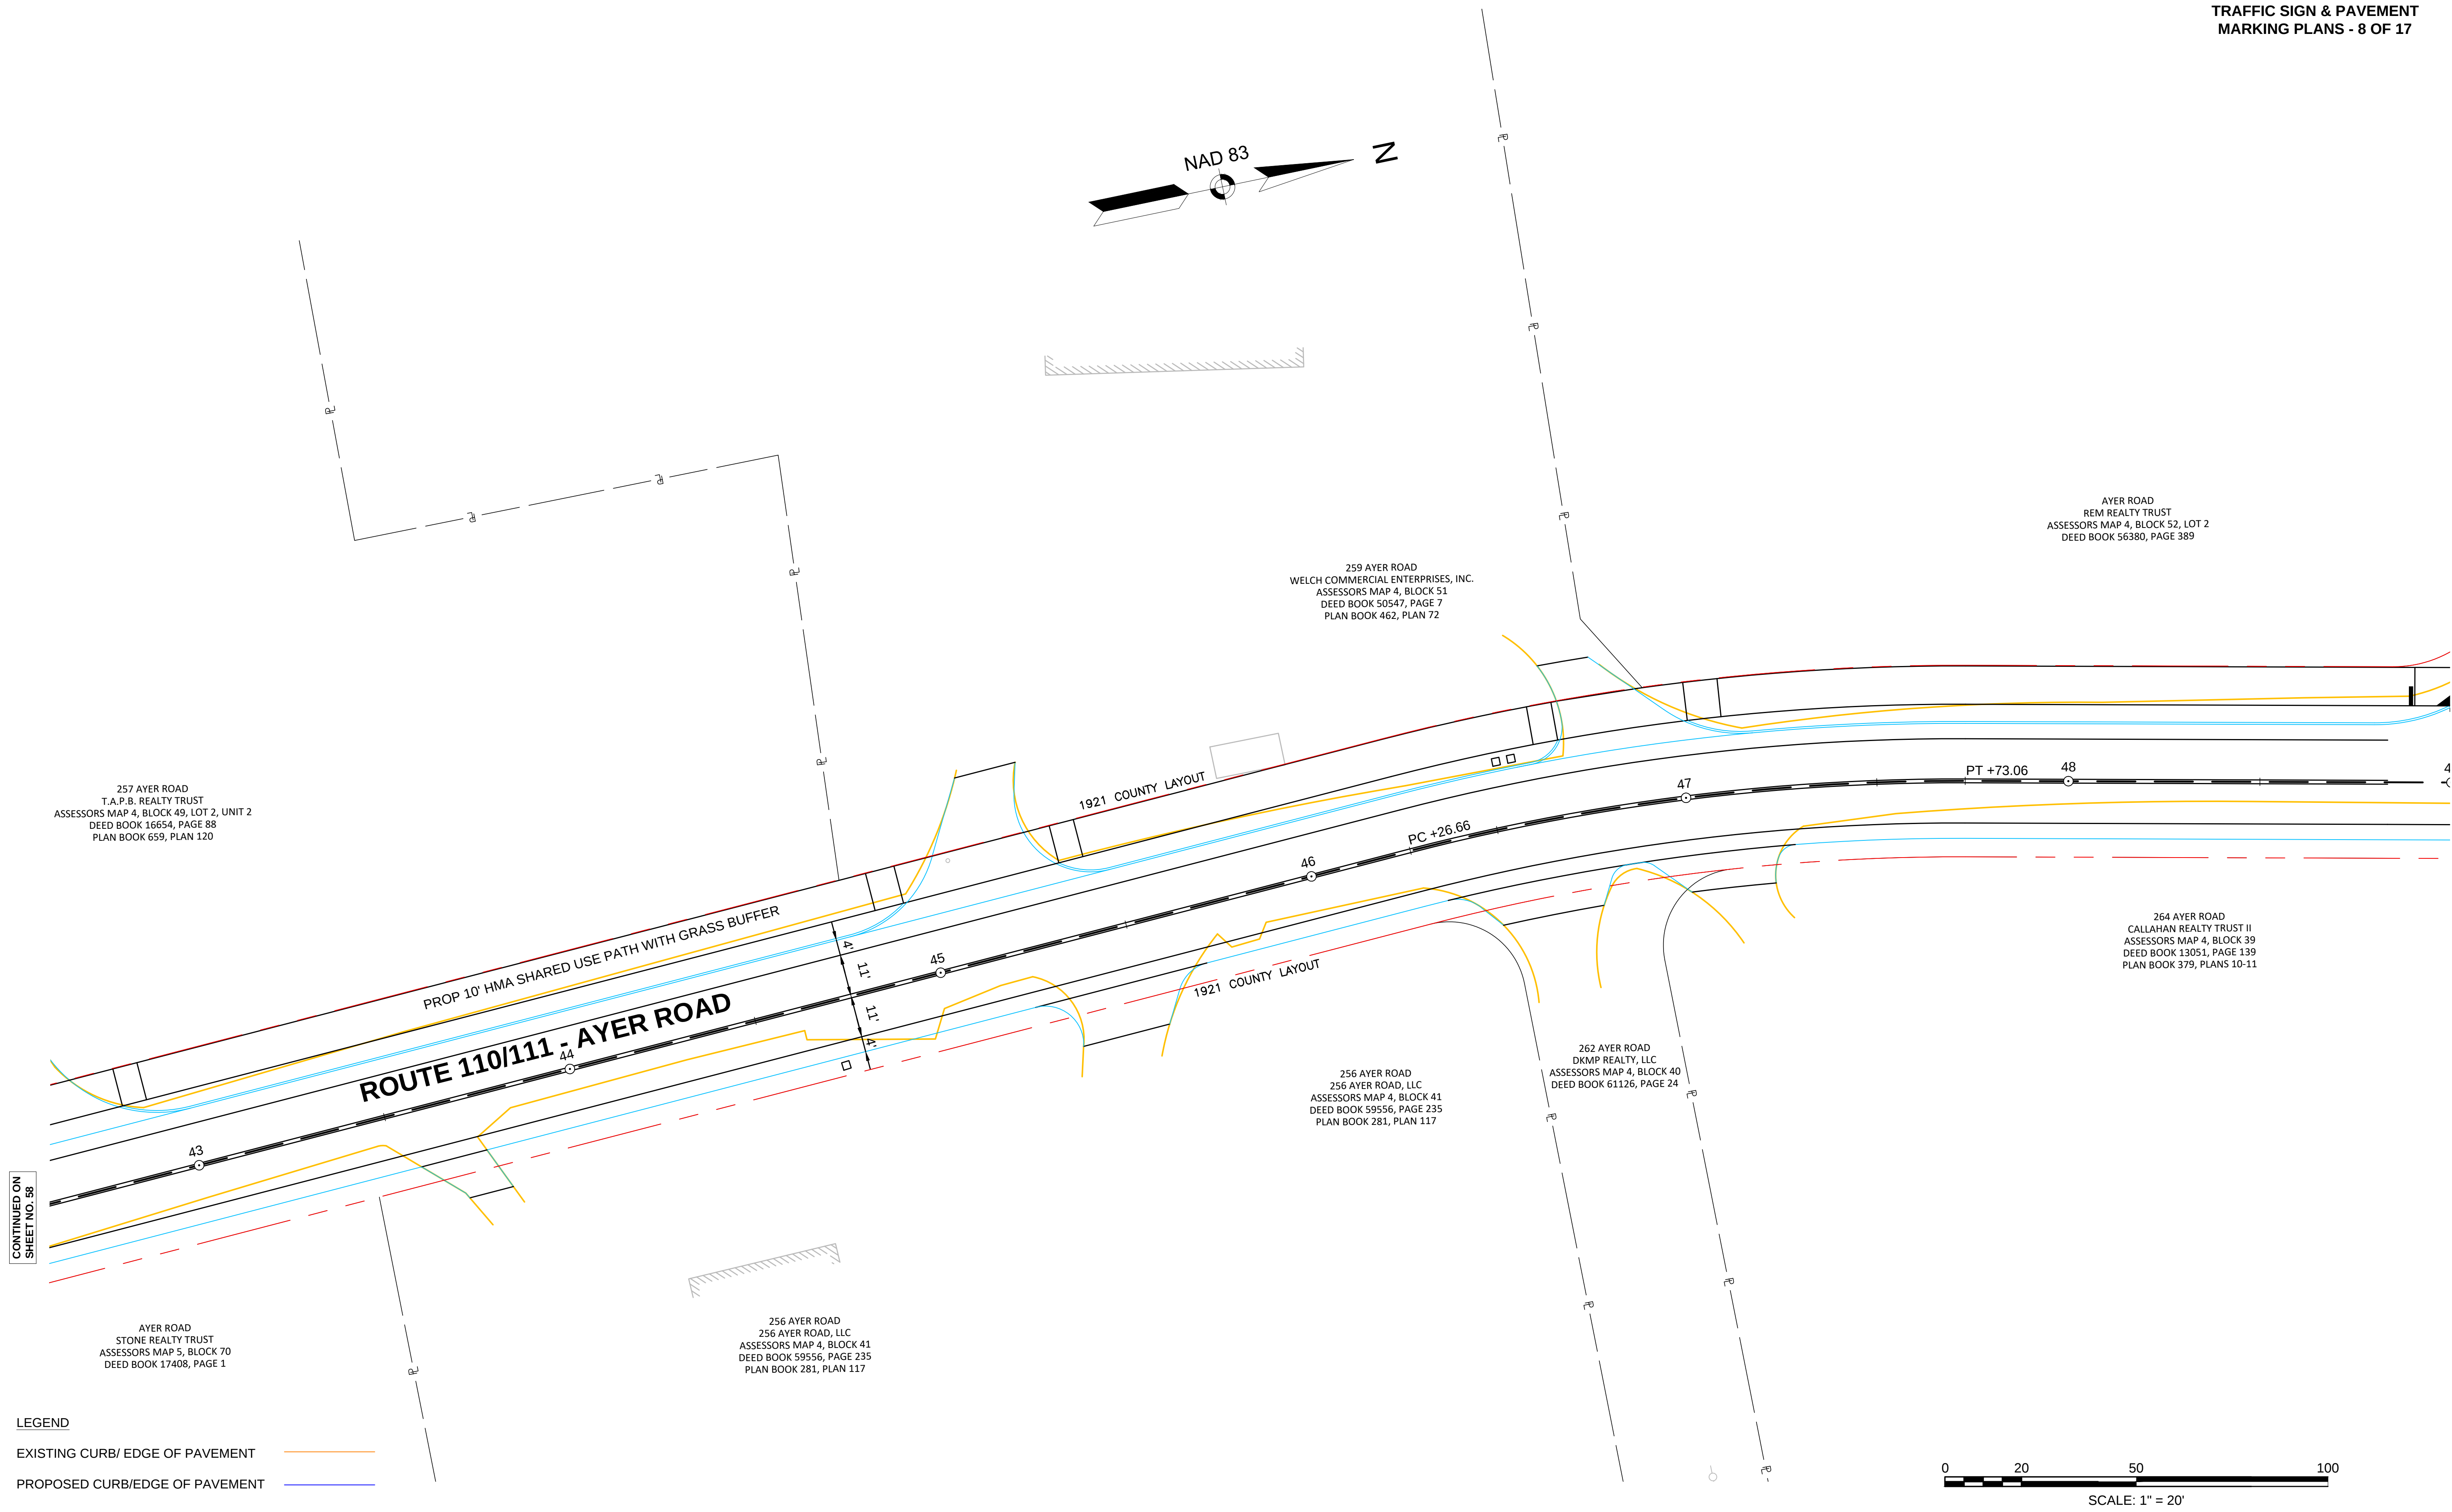

HARVARD
AYER ROAD (ROUTE 110/111)

STATE	FED. AID PROJ. NO.	SHEET NO.	TOTAL SHEETS
MA	-	36	151
PROJECT FILE NO.		609213	

TRAFFIC SIGN & PAVEMENT
MARKING PLANS - 9 OF 17

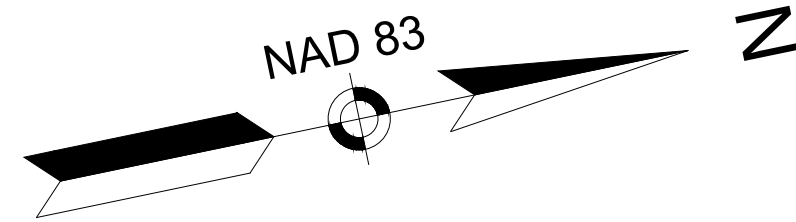

1942 COUNTY LAYOUT

OLD MILL ROAD

1942 COUNTY LAYOUT

275 AYER ROAD
RDJ REALTY COMPANY
ASSESSORS MAP 4, BLOCK 25
DEED BOOK 31418, PAGE 201
PLAN BOOK 335, PLAN 6

275 AYER ROAD
RDJ REALTY COMPANY
ASSESSORS MAP 4, BLOCK 25
DEED BOOK 31418, PAGE 201
PLAN BOOK 335, PLAN 6

275 AYER ROAD
RDJ REALTY COMPANY
ASSESSORS MAP 4, BLOCK 24
DEED BOOK 31418, PAGE 201
PLAN BOOK 335, PLAN 6

285 AYER ROAD
RDJ REALTY COMPANY
ASSESSORS MAP 4, BLOCK 25
DEED BOOK 31418, PAGE 201
PLAN BOOK 335, PLAN 6

1921 COUNTY LAYOUT

PROP 10' HMA SHARED USE PATH WITH GRASS BUFFER

ROUTE 110/111 - AYER ROAD

49

50

51

52

53

54 PC +02.64

1921 COUNTY LAYOUT

264 AYER ROAD
CALLAHAN REALTY TRUST II
ASSESSORS MAP 4, BLOCK 39
DEED BOOK 13051, PAGE 139
PLAN BOOK 379, PLANS 10-11

270 AYER ROAD
HARVARD PROFESSIONAL CONDOMINIUM
ASSESSORS MAP 4, BLOCK 38
DEED BOOK 42123, PAGE 217
PLAN BOOK 394, PLAN 108


270 AYER ROAD
HARVARD PROFESSIONAL CONDOMINIUM
ASSESSORS MAP 4, BLOCK 38
DEED BOOK 42123, PAGE 217
PLAN BOOK 394, PLAN 108

276 AYER ROAD
D. FRANCIS MURPHY INSURANCE AGENCY INC.
ASSESSORS MAP 4, BLOCK 37
DEED BOOK 13624, PAGE 388
PLAN BOOK 469, PLAN 36

D. FRANCIS M.
ASSOCIATES
DEVELOPER
PL

LEGEND

EXISTING CURB/ EDGE OF PAVEMENT ————
PROPOSED CURB/EDGE OF PAVEMENT ————

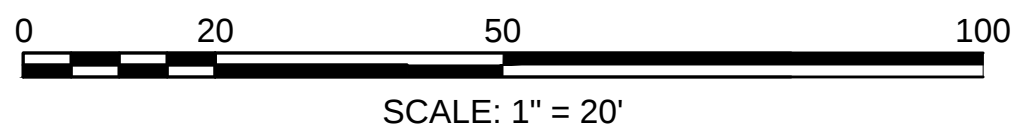

CONTINUED ON
SHEET NO. 59

CONTINUED ON
SHEET NO. 61

HARVARD
AYER ROAD (ROUTE 110/111)

STATE	FED. AID PROJ. NO.	SHEET NO.	TOTAL SHEETS
MA	-	37	151
PROJECT FILE NO.		609213	

TRAFFIC SIGN & PAVEMENT
MARKING PLANS - 10 OF 17

289 AYER ROAD
289 AYER LLC
ASSESSORS MAP 4, BLOCK 26
DEED BOOK 58259, PAGE 155
PLAN BOOK 241, PLAN 7

285 AYER ROAD
RDJ REALTY COMPANY
ASSESSORS MAP 4, BLOCK 25
DEED BOOK 31418, PAGE 201
PLAN BOOK 335, PLAN 6

288 AYER ROAD
FEDERAL NATIONAL MORTGAGE ASSOCIATIC
ASSESSORS MAP 4, BLOCK 34
DEED BOOK 53575, PAGE 346


284 AYER ROAD
LUCY A. ALEXANDER 2014 IRREVOCABLE TRUST
ASSESSORS MAP 4, BLOCK 35
DEED BOOK 53896, PAGE 149
PLAN BOOK 587, PLAN 5

280 AYER ROAD
YUKON HOLDINGS, LLC
ASSESSORS MAP 4, BLOCK 36
DEED BOOK 48875, PAGE 84
PLAN BOOK 469, PLAN 36

276 AYER ROAD
D. FRANCIS MURPHY INSURANCE AGENCY INC.
ASSESSORS MAP 4, BLOCK 37
DEED BOOK 13624, PAGE 388
PLAN BOOK 469, PLAN 36

LEGEND

EXISTING CURB/ EDGE OF PAVEMENT
PROPOSED CURB/EDGE OF PAVEMENT

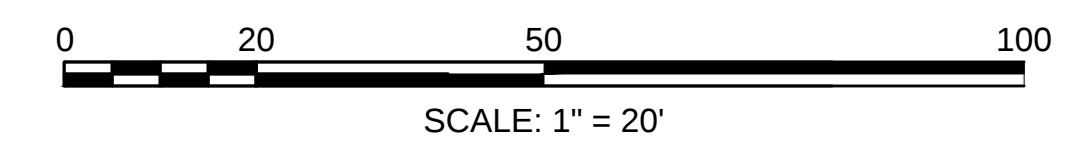


CONTINUED ON
SHEET NO. 60

CONTINUED ON
SHEET NO. 62

HARVARD
AYER ROAD (ROUTE 110/111)

STATE	FED. AID PROJ. NO.	SHEET NO.	TOTAL SHEETS
MA	-	38	151
PROJECT FILE NO.		609213	

TRAFFIC SIGN & PAVEMENT
MARKING PLANS - 11 OF 17

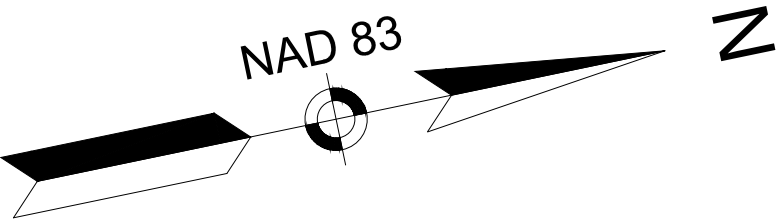

AYER ROAD
BERWIND BROTHERS LLC
ASSESSORS MAP 4, BLOCK 28
DEED BOOK 42857, PAGE 287
PLAN BOOK 357, PLAN 100

295 AYER ROAD
RDI REALTY COMPANY
ASSESSORS MAP 4, BLOCK 27
DEED BOOK 31418, PAGE 201
PLAN BOOK 335, PLAN 26

295 AYER ROAD
RDI REALTY COMPANY
ASSESSORS MAP 4, BLOCK 27
DEED BOOK 31418, PAGE 201
PLAN BOOK 335, PLAN 26

289 AYER ROAD
289 AYER LLC
ASSESSORS MAP 4, BLOCK 26
DEED BOOK 58259, PAGE 155
PLAN BOOK 241, PLAN 7

294 AYER ROAD
AYER ROAD, LLC
ASSESSORS MAP 4, BLOCK 33
DEED BOOK 52481, PAGE 269

304 AYER ROAD
STEVEN & CAROLYN H. FADER
ASSESSORS MAP 4, BLOCK 32, LOT 1
DEED BOOK 54408, PAGE 186

292 AYER ROAD
VIC E. MYER
ASSESSORS MAP 5, BLOCK 78
DEED BOOK 38803, PAGE 393
PLAN BOOK 329, PLAN 118

AYER ROAD
INHABITANTS OF THE
TOWN OF HARVARD
(CONSERVATION
COMMISSION)
ASSESSORS MAP 5, BLOCK 80
DEED BOOK 6626, PAGE 58
PLAN BOOK 433, PLAN 7

288 AYER ROAD
FEDERAL NATIONAL MORTGAGE ASSOCIATION
ASSESSORS MAP 4, BLOCK 34
DEED BOOK 53575, PAGE 346

PROP SOLAR POWERED
RECTANGULAR RAPID
FLASHING BEACON

PROP SOLAR
POWERED RECTANGULAR
RAPID FLASHING BEACON

PROP 10' HMA SHARED USE PATH WITH GRASS BUFFER


ROUTE 110/111 - AYER ROAD

1921 COUNTY LAYOUT

1921 COUNTY LAYOUT

1921 COUNTY LAYOUT

66 PC +02.97

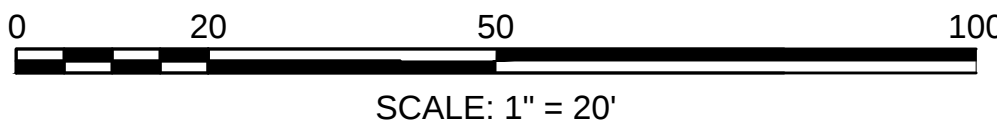


LEGEND

- EXISTING CURB/ EDGE OF PAVEMENT ———
- PROPOSED CURB/EDGE OF PAVEMENT ———

CONTINUED ON
SHEET NO. 61

CONTINUED ON
SHEET NO. 63

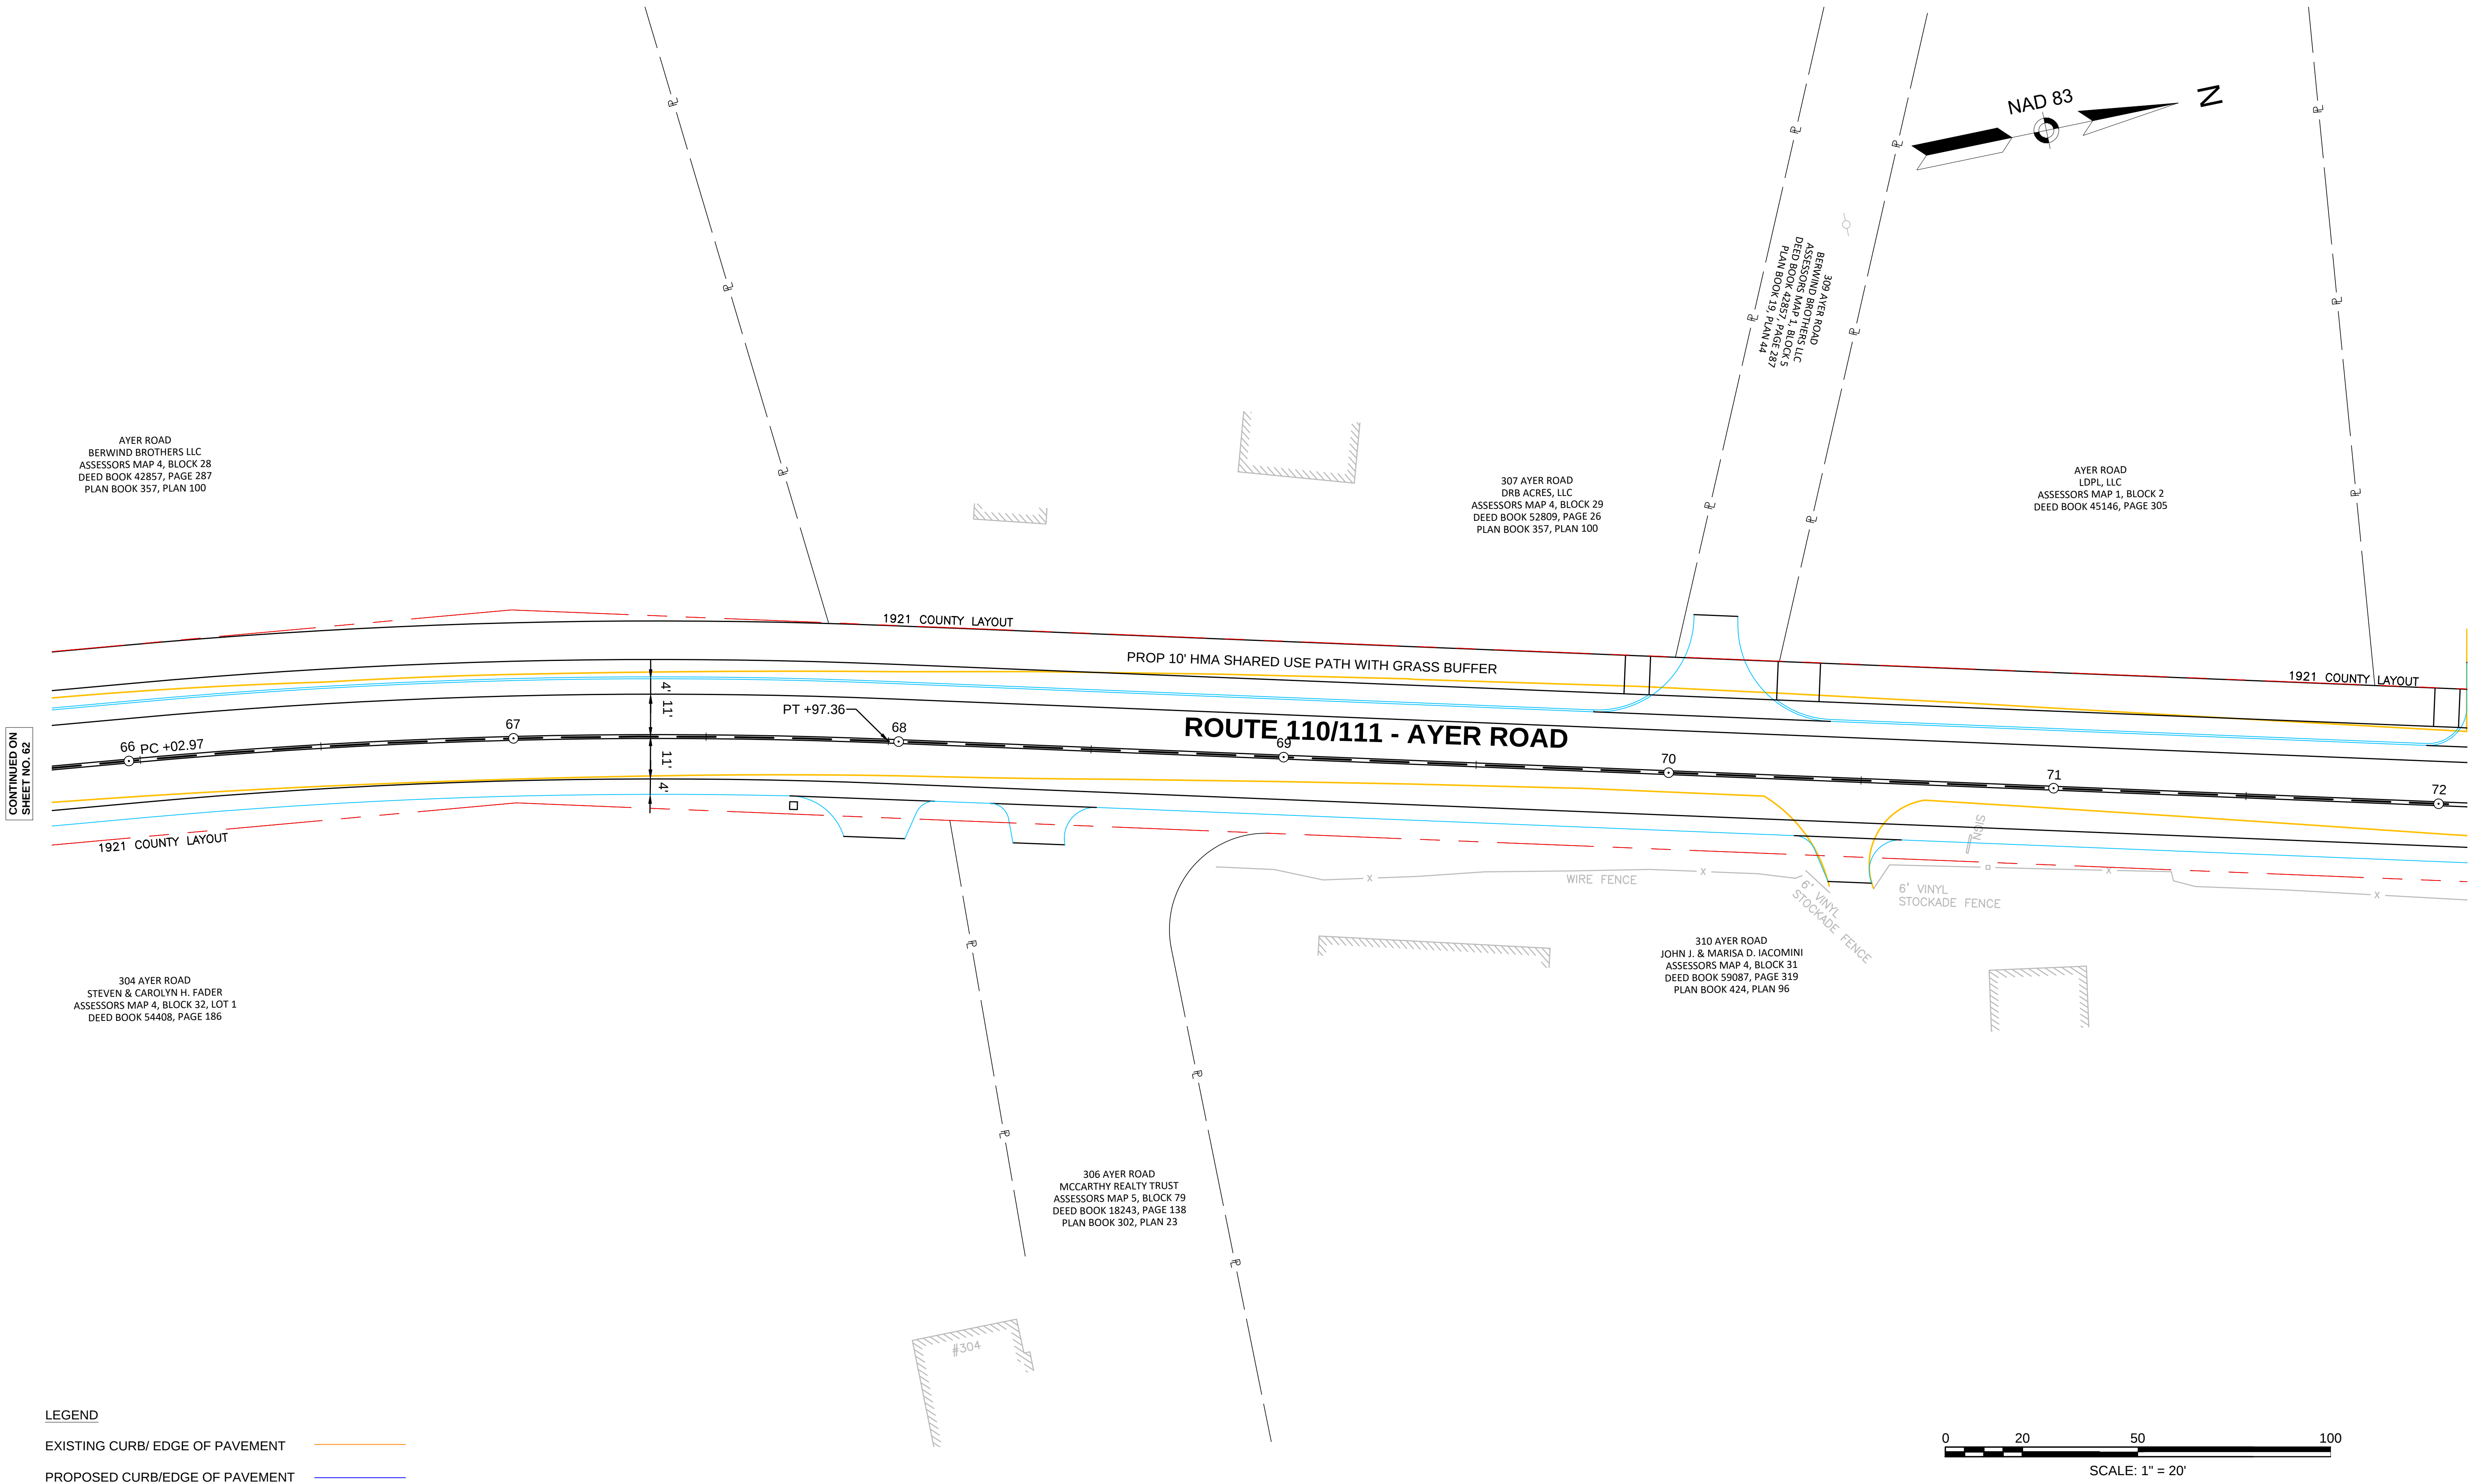


CONTINUED ON
SHEET NO. 62

CONTINUED ON
SHEET NO. 64

HARVARD
AYER ROAD (ROUTE 110/111)

STATE	FED. AID PROJ. NO.	SHEET NO.	TOTAL SHEETS
MA	-	40	151
PROJECT FILE NO.		609213	


TRAFFIC SIGN & PAVEMENT
MARKING PLANS - 13 OF 17

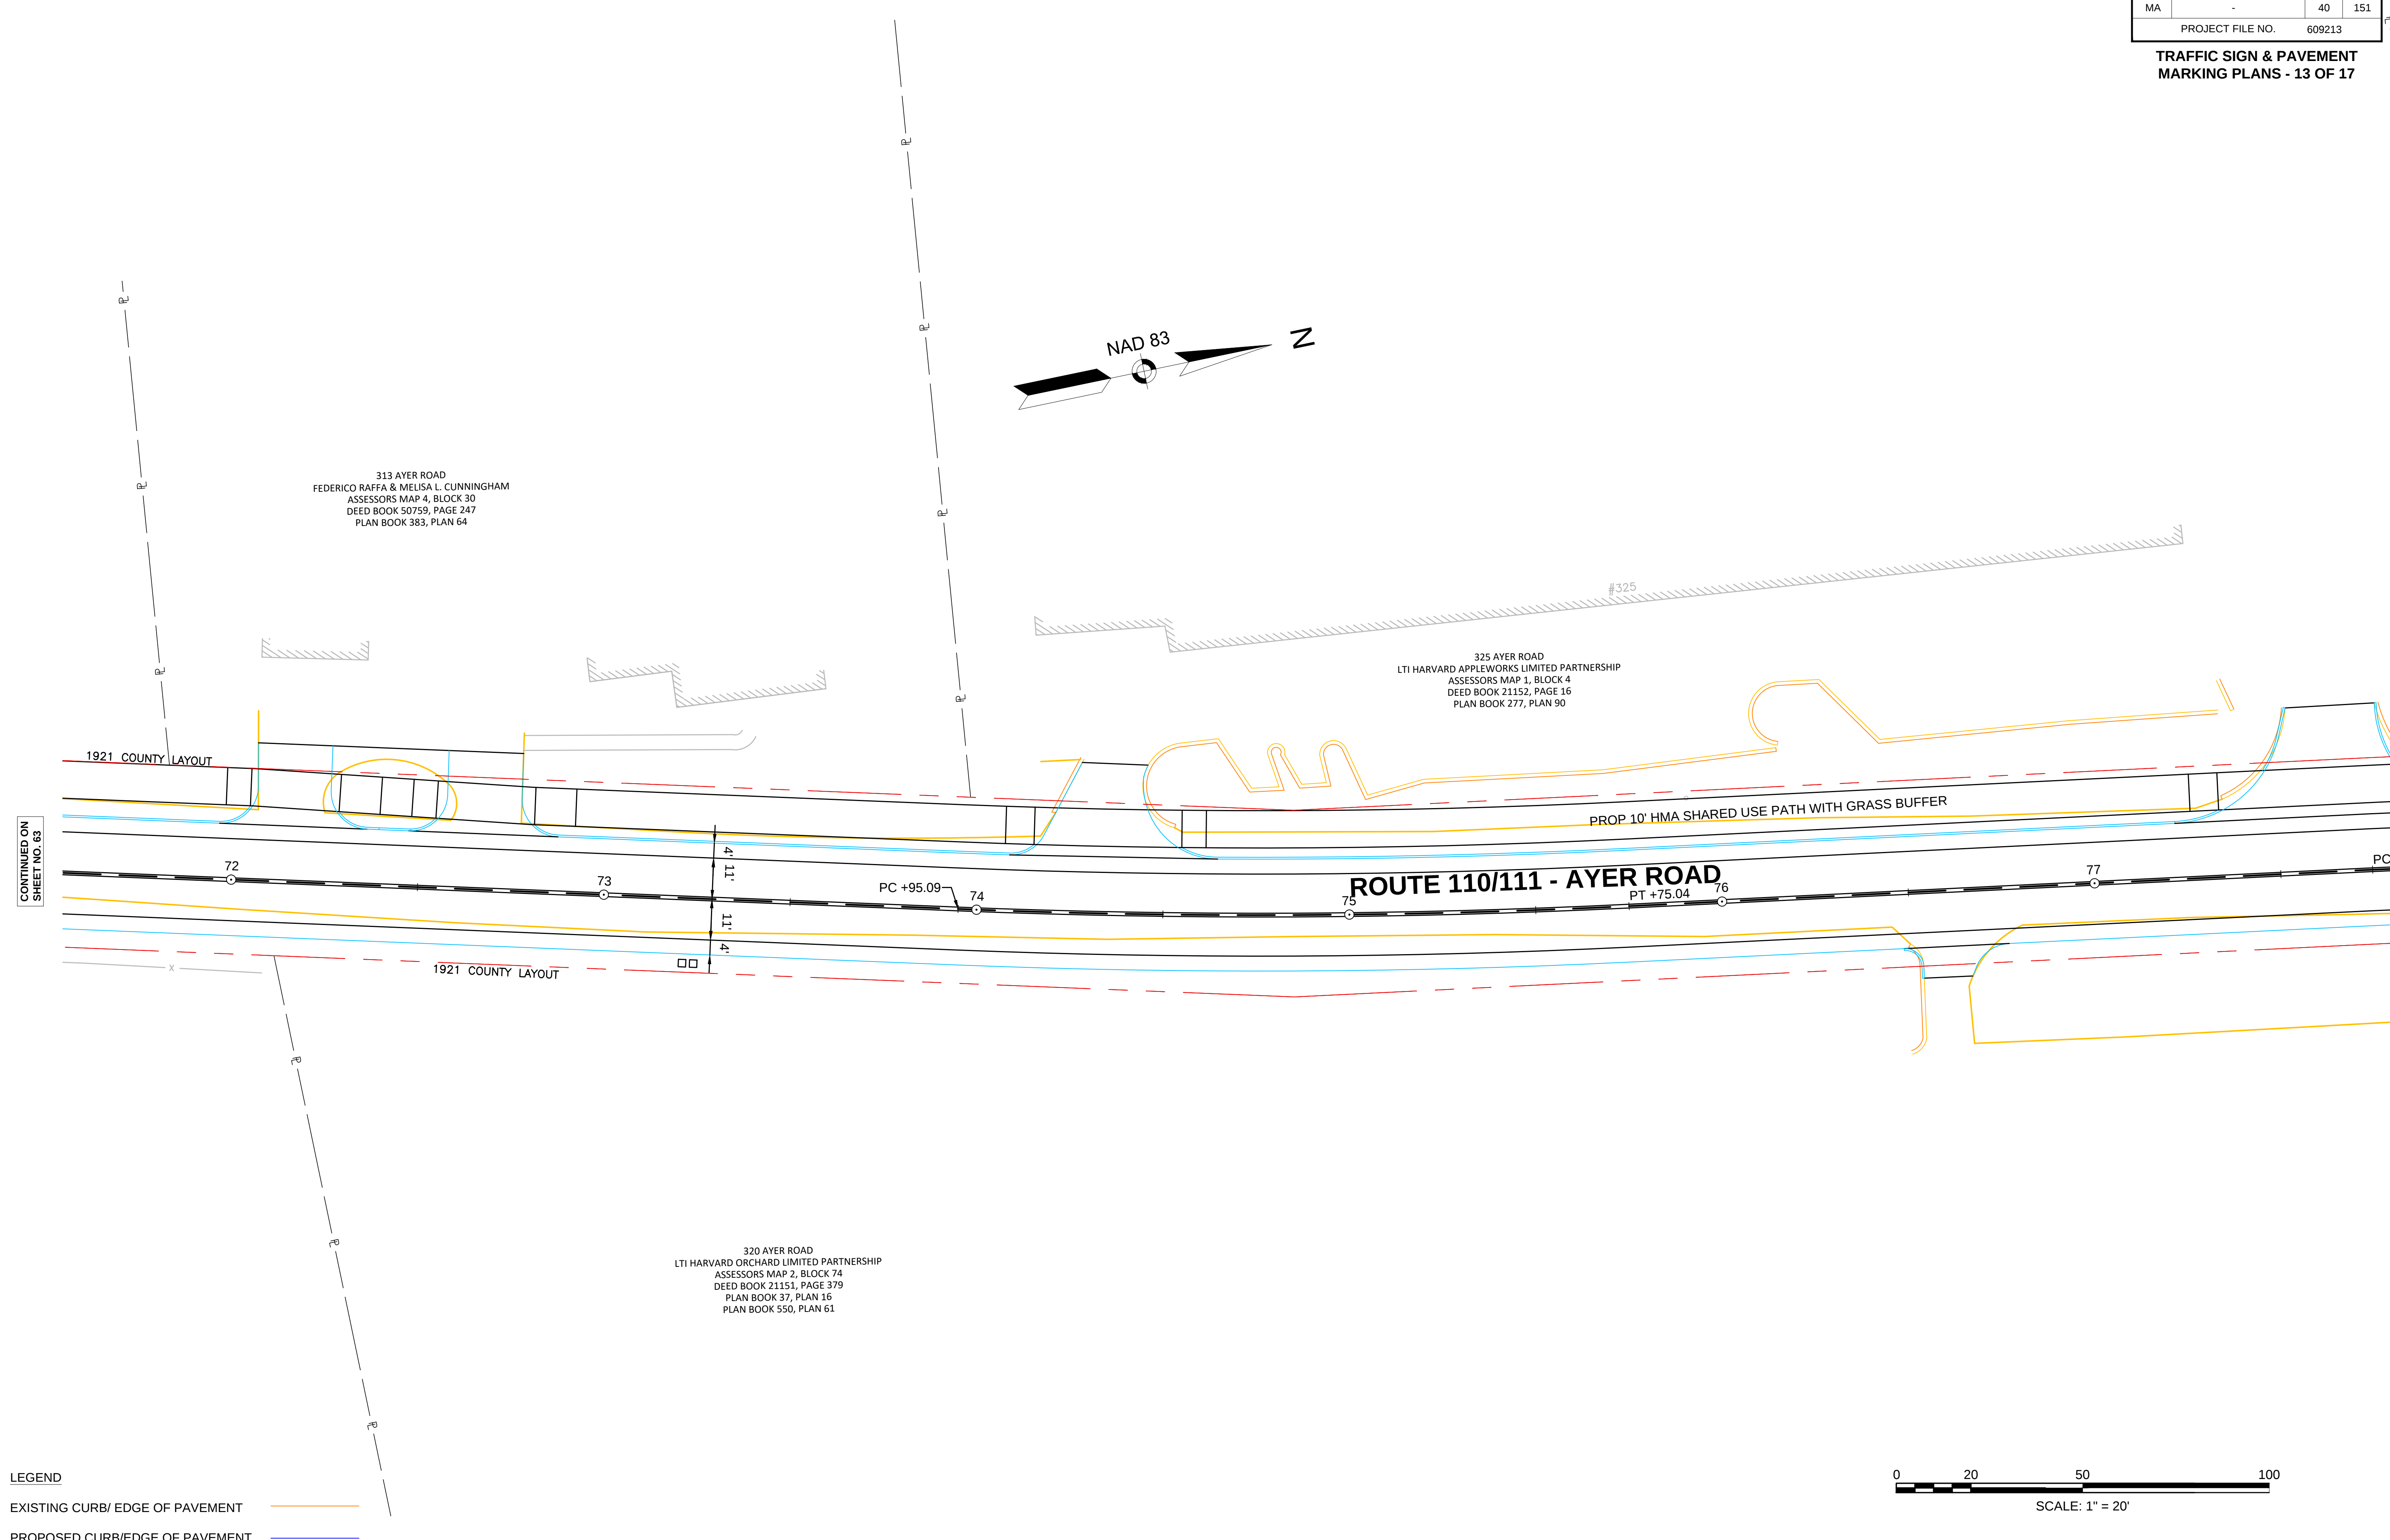

LEGEND

EXISTING CURB/ EDGE OF PAVEMENT

PROPOSED CURB/EDGE OF PAVEMENT

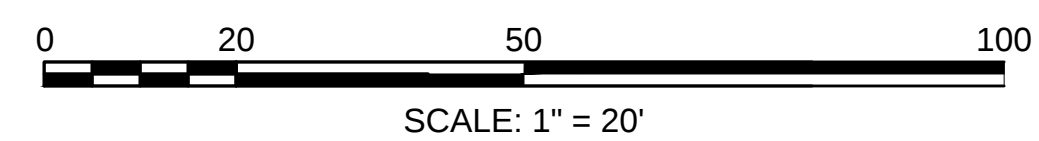


CONTINUED ON
SHEET NO. 63

CONTINUED ON
SHEET NO. 65

HARVARD
AYER ROAD (ROUTE 110/111)

STATE	FED. AID PROJ. NO.	SHEET NO.	TOTAL SHEETS
MA	-	41	151
PROJECT FILE NO.		609213	

TRAFFIC SIGN & PAVEMENT
MARKING PLANS - 14 OF 17

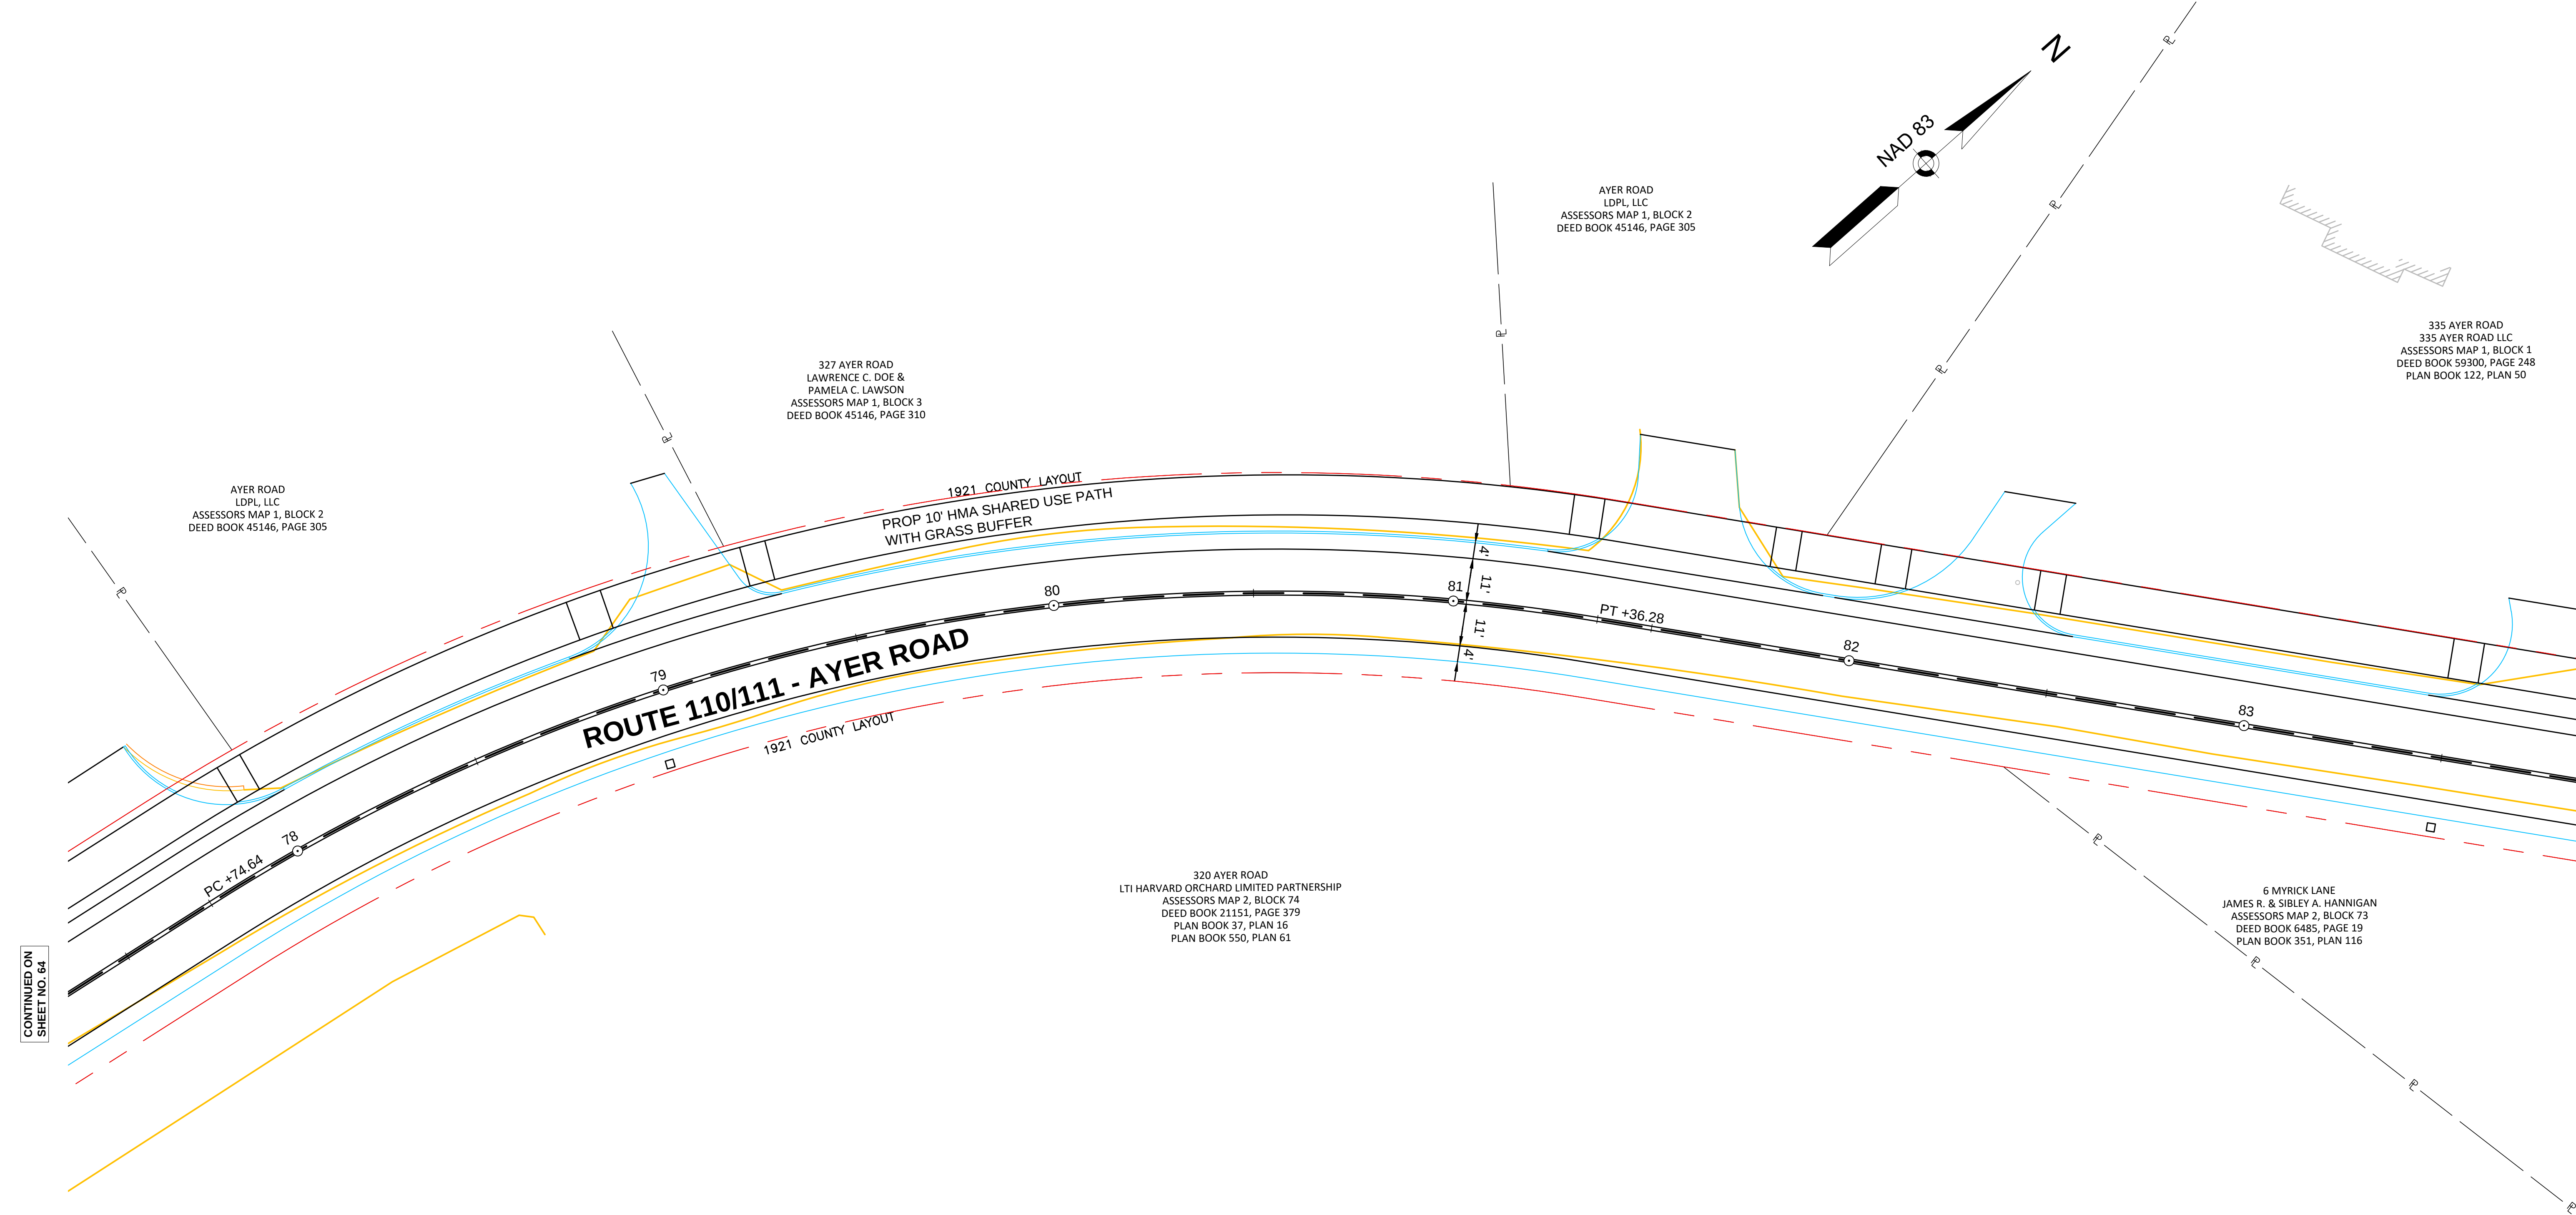


CONTINUED ON
SHEET NO. 64

CONTINUED ON
SHEET NO. 66

LEGEND

EXISTING CURB/ EDGE OF PAVEMENT

PROPOSED CURB/EDGE OF PAVEMENT

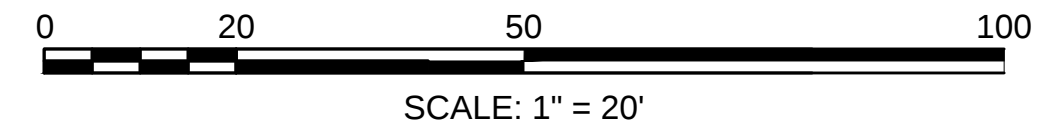

HARVARD
AYER ROAD (ROUTE 110/111)

STATE	FED. AID PROJ. NO.	SHEET NO.	TOTAL SHEETS
MA	-	42	151

PROJECT FILE NO. 609213

TRAFFIC SIGN & PAVEMENT
MARKING PLANS - 15 OF 17

349 AYER ROAD
CHRISTOPHER & ELIZABETH HORNE
ASSESSORS MAP 2, BLOCK 4
DEED BOOK 56424, PAGE 146
PLAN BOOK 122, PLAN 50

345 AYER ROAD
GEOFFREY O. & JENNIFER K. GILLARD
ASSESSORS MAP 2, BLOCK 3
DEED BOOK 57294, PAGE 103
PLAN BOOK 122, PLAN 50

343 AYER ROAD
KATHLEEN M. DECOT
ASSESSORS MAP 2, BLOCK 2
DEED BOOK 50213, PAGE 223
PLAN BOOK 122, PLAN 50

346 AYER ROAD
FRANK, JR. & BARBARA S. HEIM
ASSESSORS MAP 2, BLOCK 11
DEED BOOK 4971, PAGE 277
PLAN BOOK 329, PLAN 92

346 AYER ROAD
FRANK, JR. & BARBARA S. HEIM
ASSESSORS MAP 2, BLOCK 11
DEED BOOK 4971, PAGE 277
PLAN BOOK 329, PLAN 92

344 AYER ROAD
KATIE ELIZABETH & NATHAN J. BERG
ASSESSORS MAP 2, BLOCK 12
DEED BOOK 59619, PAGE 196
PLAN BOOK 393, PLAN 112

6 MYRICK LANE
JAMES R. & SIBLEY A. HANNIGAN
ASSESSORS MAP 2, BLOCK 73
DEED BOOK 6485, PAGE 19
PLAN BOOK 351, PLAN 116

335 AYER ROAD
335 AYER ROAD LLC
ASSESSORS MAP 1, BLOCK 1
DEED BOOK 59300, PAGE 248
PLAN BOOK 122, PLAN 50

341 AYER ROAD
DAVID L. PAPPAS
ASSESSORS MAP 2, BLOCK 1
DEED BOOK 22385, PAGE 28

1921 COUNTY LAYOUT
PROP 10' HMA SHARED USE PATH
WITH GRASS BUFFER

PROP SOLAR
POWERED RECTANGULAR
RAPID FLASHING BEACON

PROP SOLAR
POWERED RECTANGULAR
RAPID FLASHING BEACON

ROUTE 110/111 - AYER ROAD

MYRICK LANE

MYRICK LANE
ASSESSORS MAP 2, BLOCK 13
DEED BOOK 53232, PAGE 435
PLAN BOOK 349, PLAN 42

LEGEND

EXISTING CURB/ EDGE OF PAVEMENT

PROPOSED CURB/EDGE OF PAVEMENT

02050100

SCALE: 1" = 20'


CONTINUED ON
SHEET NO. 65

CONTINUED ON
SHEET NO. 67

HARVARD
AYER ROAD (ROUTE 110/111)

STATE	FED. AID PROJ. NO.	SHEET NO.	TOTAL SHEETS
MA	-	43	151
PROJECT FILE NO.		609213	

TRAFFIC SIGN & PAVEMENT
MARKING PLANS - 16 OF 17

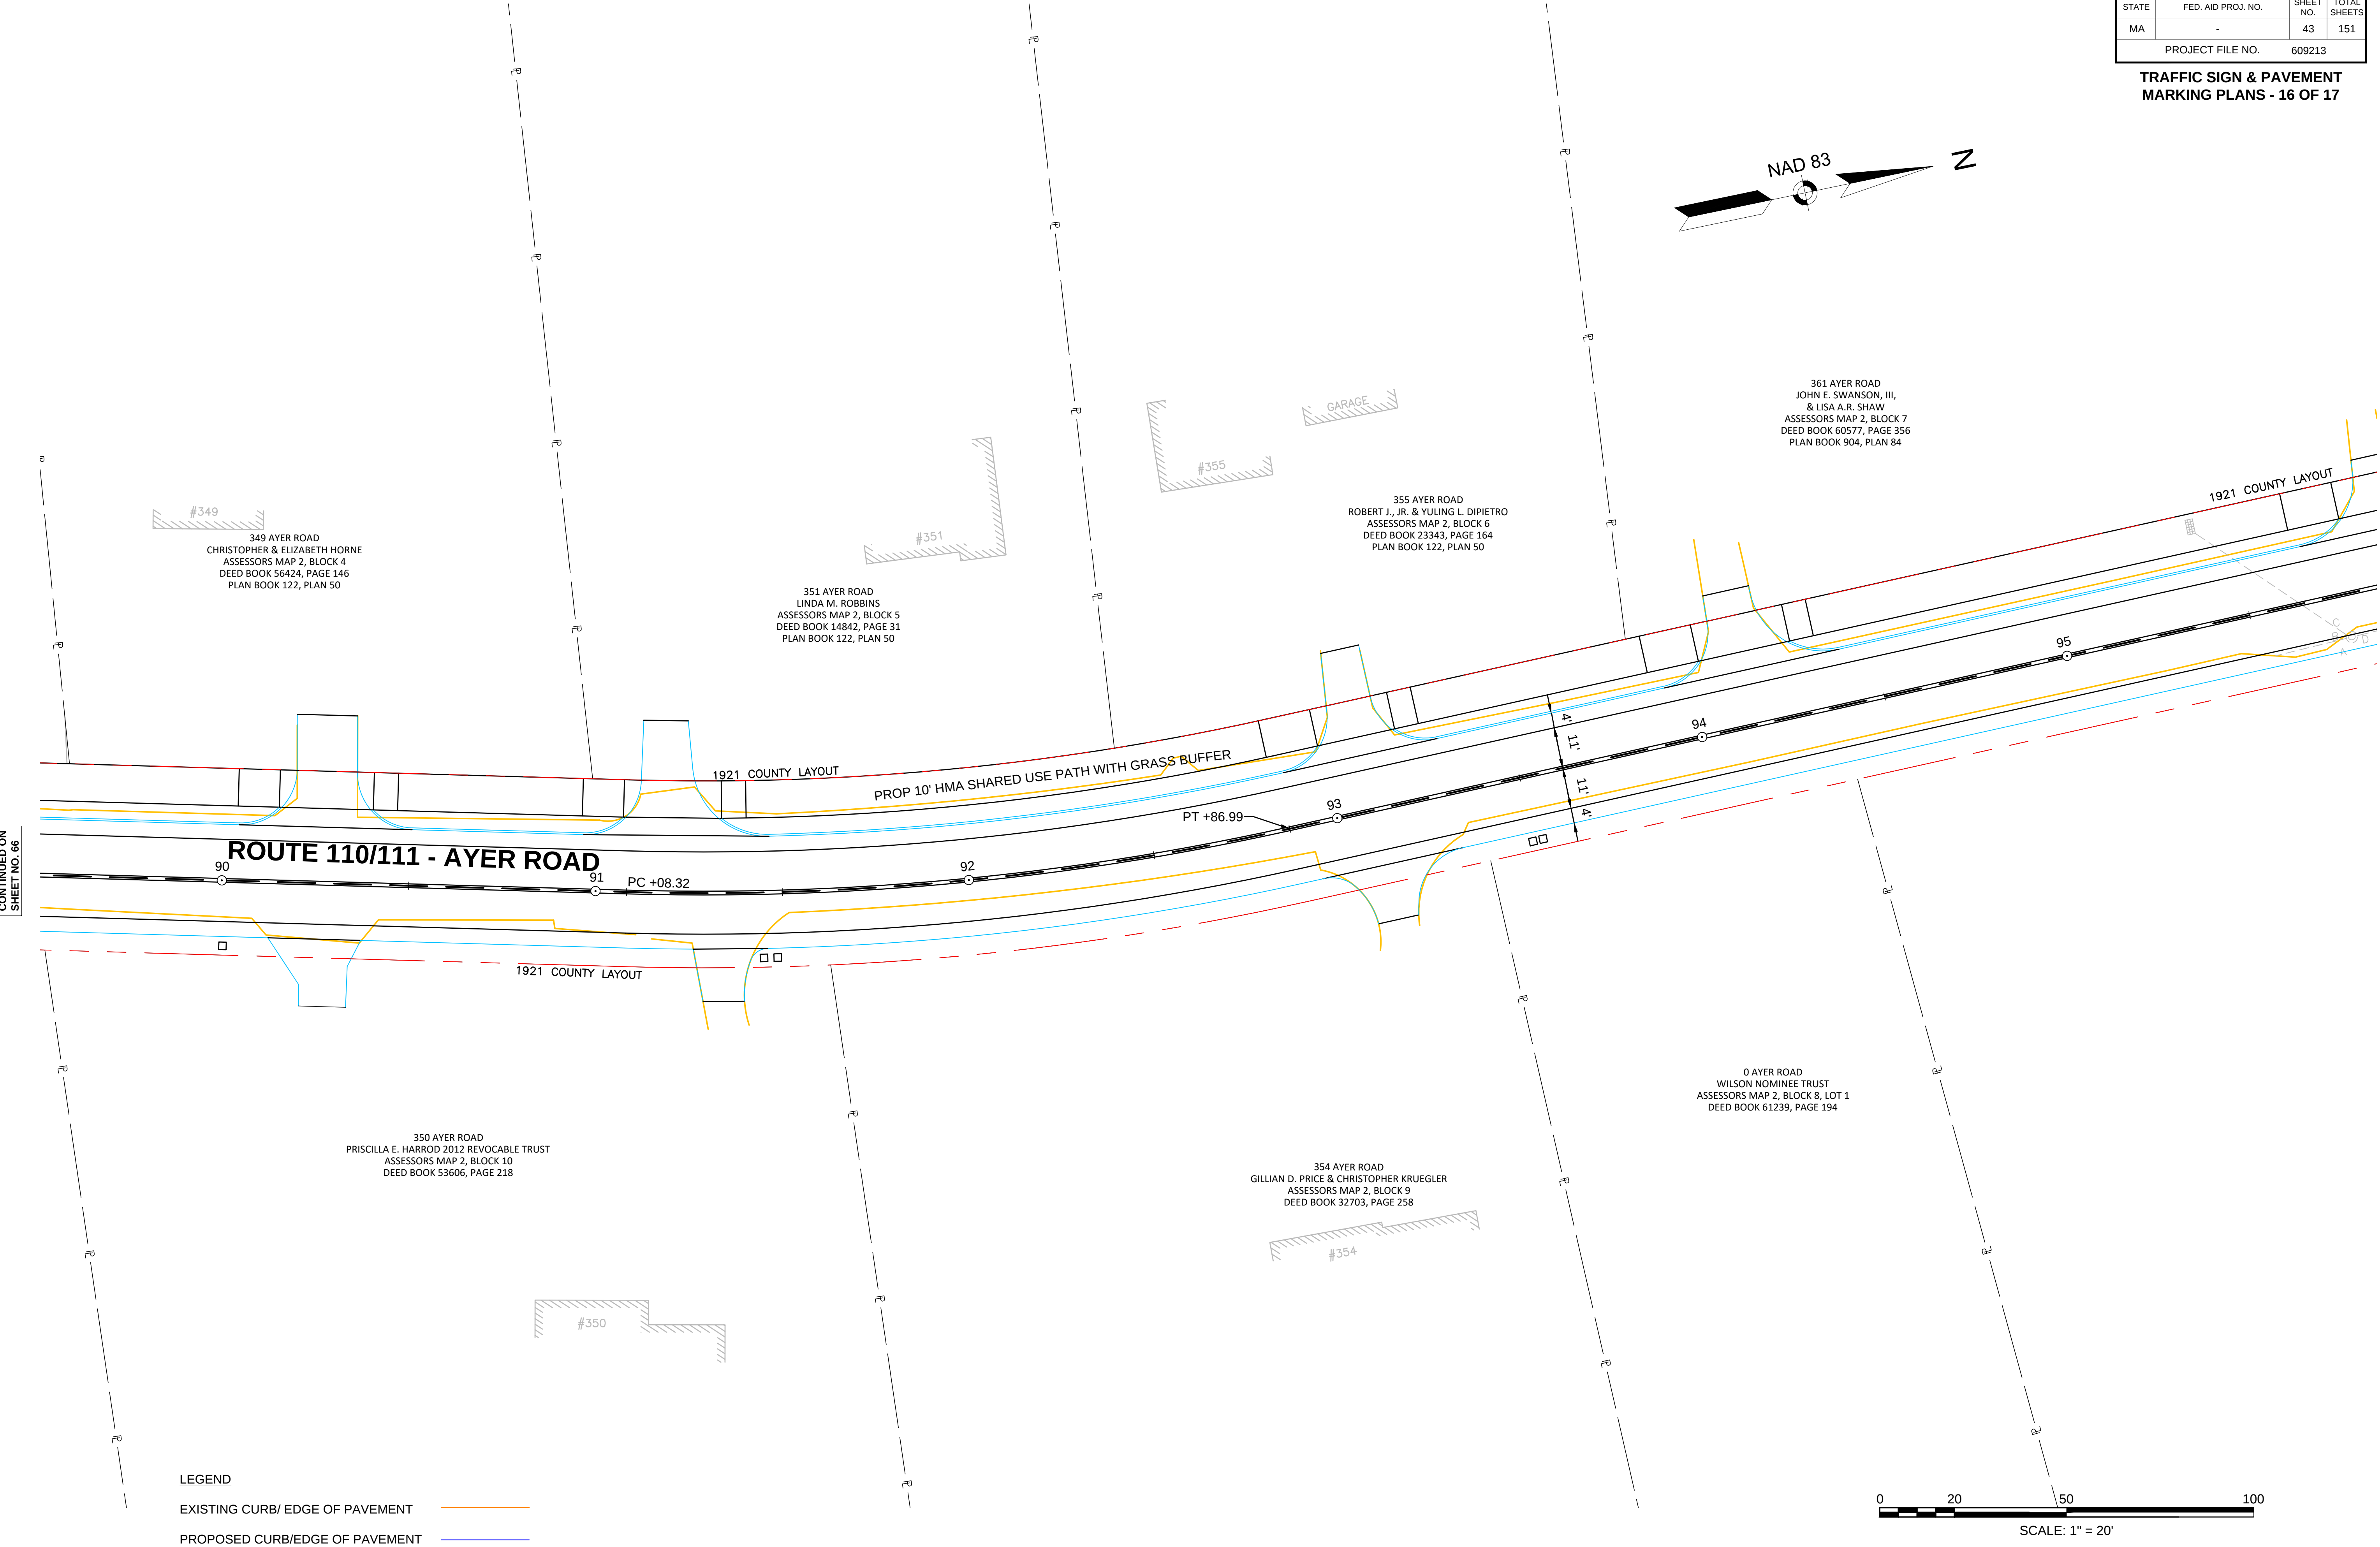

- LEGEND
- EXISTING CURB/ EDGE OF PAVEMENT
 - PROPOSED CURB/EDGE OF PAVEMENT

CONTINUED ON
SHEET NO. 66

CONTINUED ON
SHEET NO. 68

HARVARD
AYER ROAD (ROUTE 110/111)

STATE	FED. AID PROJ. NO.	SHEET NO.	TOTAL SHEETS
MA	-	44	151
PROJECT FILE NO.		609213	

TRAFFIC SIGN & PAVEMENT
MARKING PLANS - 17 OF 17

